



NOTES

1. This drawing is for engineering services only and is to be read in conjunction with all relevant architectural, structural, mtt drawings and the Contract specification.
2. THIS IS NOT AN INSTALLATION DRAWING.
3. All services routes and equipment locations are indicative, actual location and configuration to be determined by contractor following completion of contractor design and coordination.

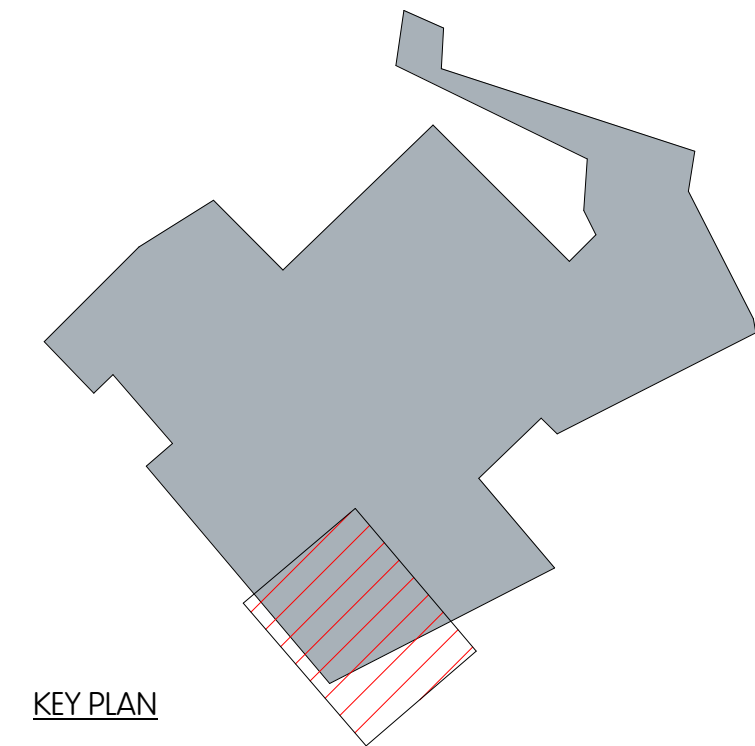

Copyright © mtt. No copyright of this drawing, however produced and/or transmitted may be made or undertaken, without the express permission of mtt.					
This drawing should not be scaled. All dimensions to be checked on site. Any discrepancies to be notified to mtt.					
Based on structural notes:					
Comments ZZZ-ZZZ-B1-DR-M-2011 v1		J5		JH	
Date: 12/08/2022		J5		JH	
Comments ZZZ-ZZZ-B1-DR-M-2011 v1		NK		RH	
Date: 16/12/2021		NK		RH	
Comments ZZZ-ZZZ-B1-DR-M-2011 v1		NK		RH	
Date: 16/12/2021		NK		RH	
Rev.	Date	Description	Drawn	Checked	

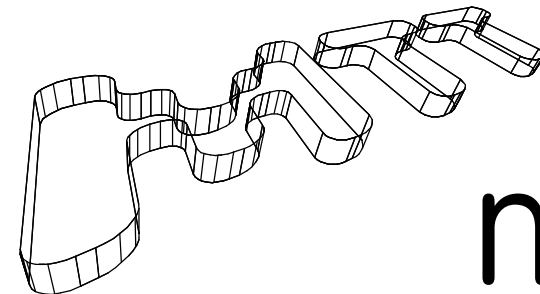

MTT/DRAWING

A 9 KINGSWAY
LONDON
WC2B 6AF
T +44 (0)20 7836 1133
F +44 (0)20 7836 1153
E info@mtt-limited.com
W mtt-limited.com

PM T Ward
Cof N Keyser
Date February 2022
Scale 1: 50 @ A0
Status STAGE 4

Camden Goods Yard
Mechanical Services
Building E - Level B1
Sheet 1 of 2

Dwg No: CGY08-MTT-ZZZ-B1-DR-M-2010

Revision P3

