

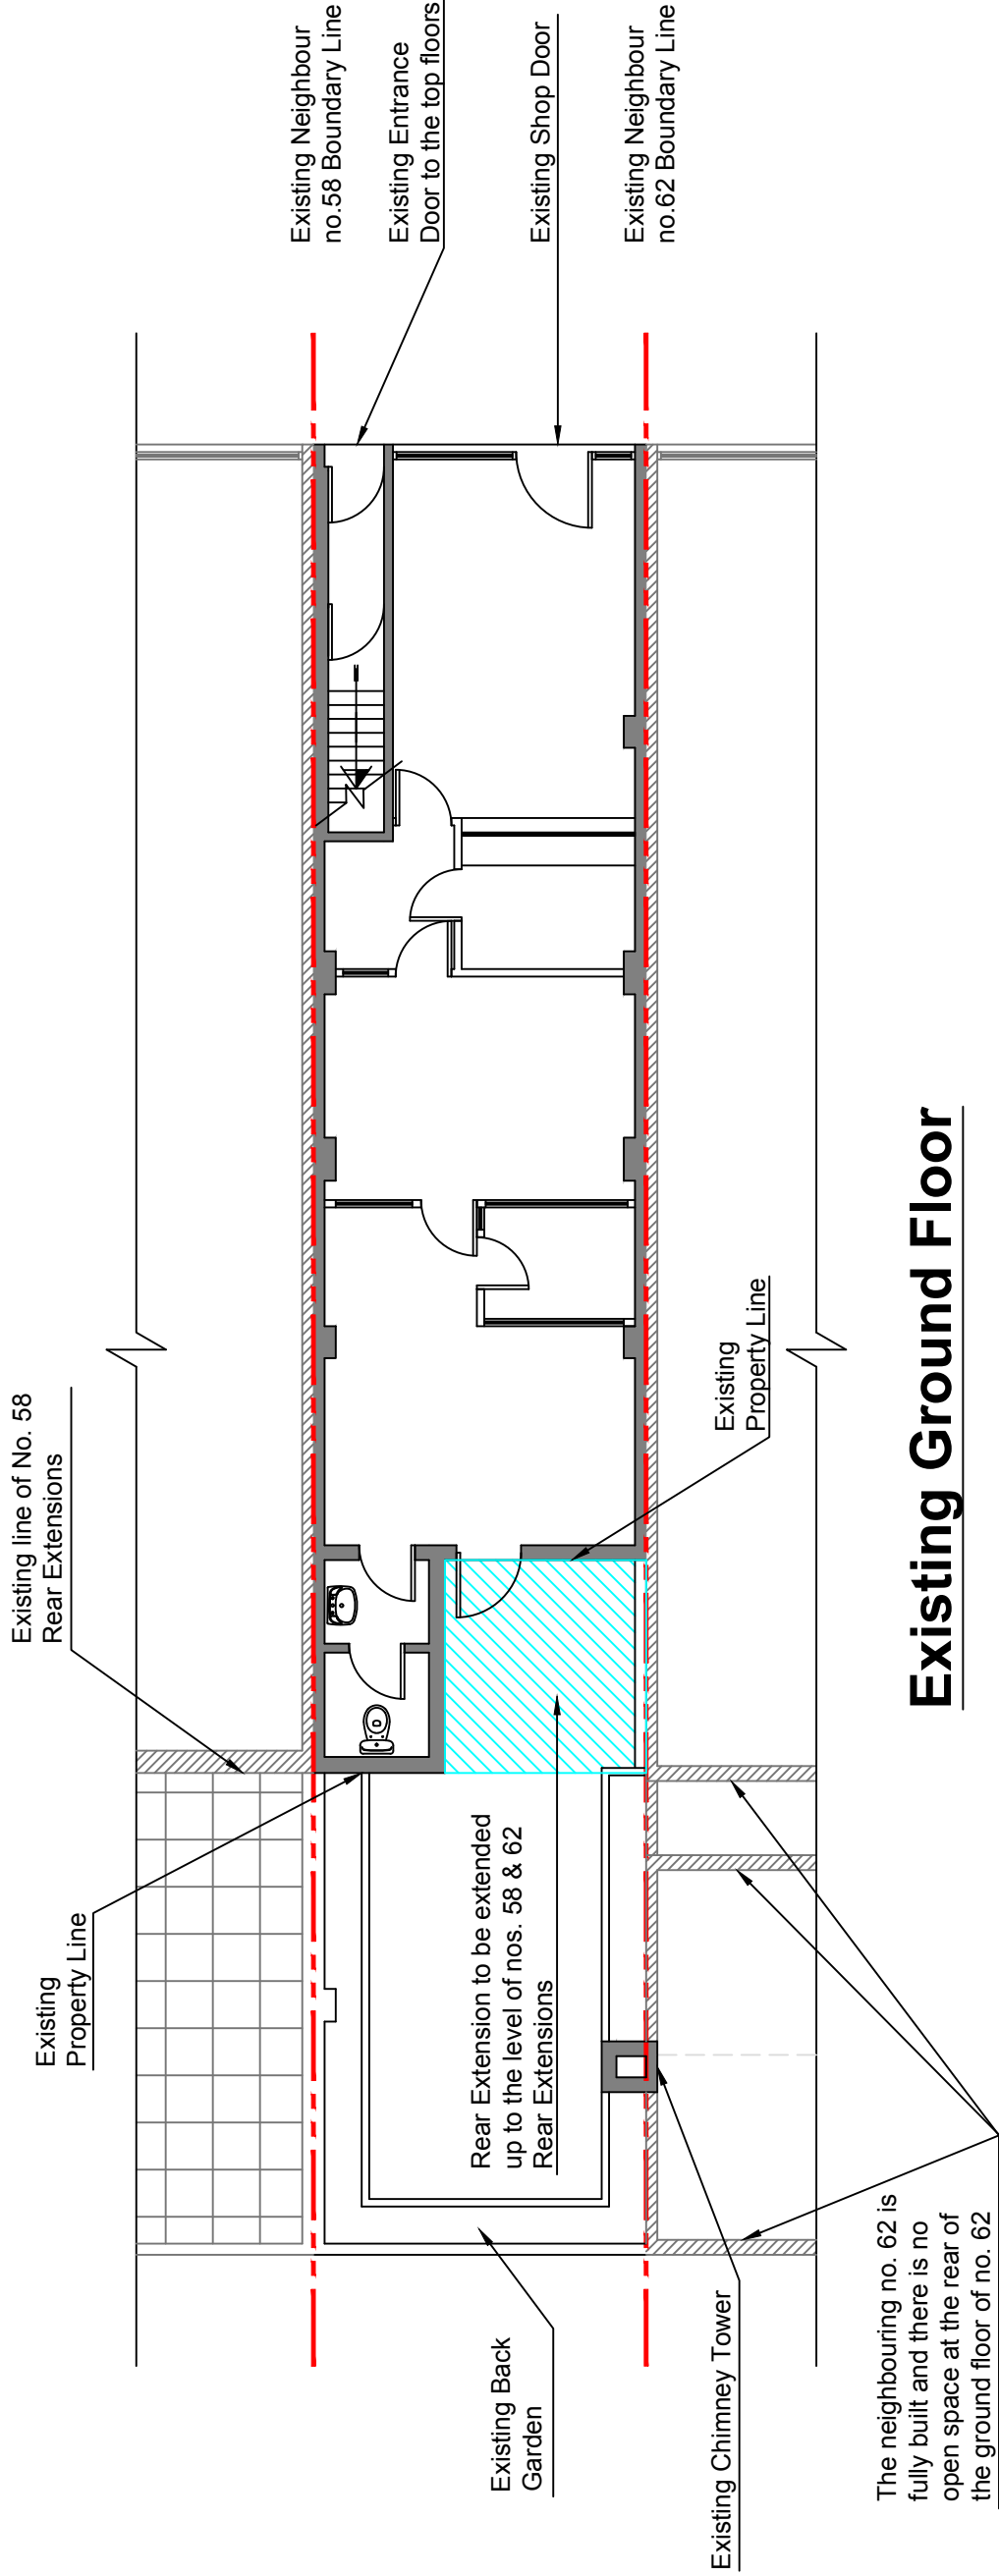


NOTES :

All dimensions in millimeters.
All dimensions and levels are to be checked on site by the main contractor prior to commencing any constructional works.
Any discrepancy is to be reported back to the designer for instruction.

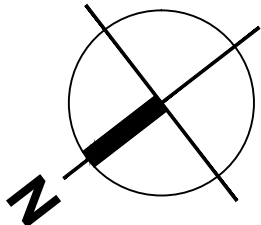

Existing Ground Floor

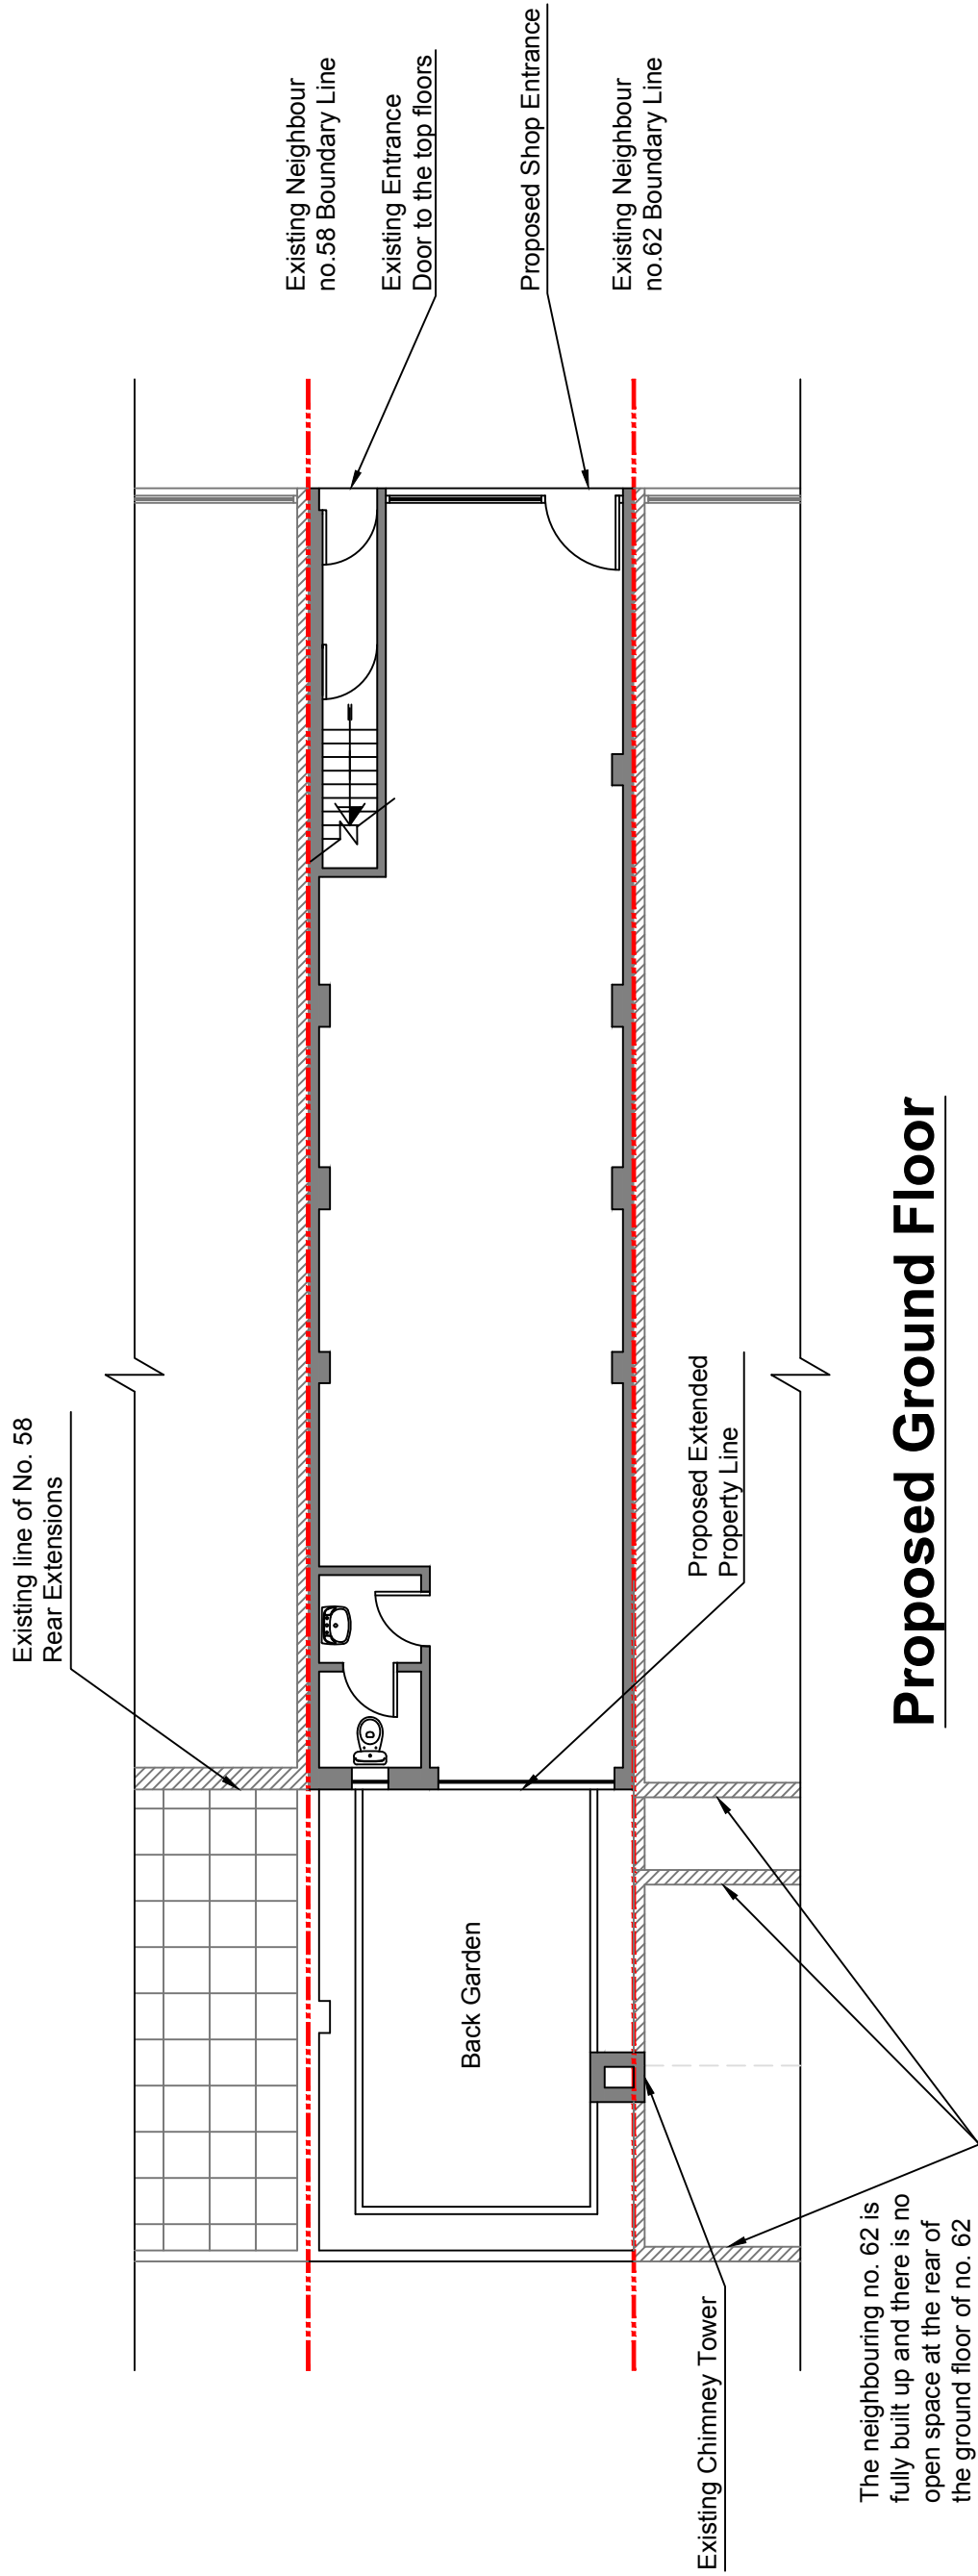


Proposed Ground Floor

PROJECT: 60/60A Parkway
Camden NW1 7AH

CLIENT: Caspian A&M Property LTD

Existing and Proposed Ground Floor

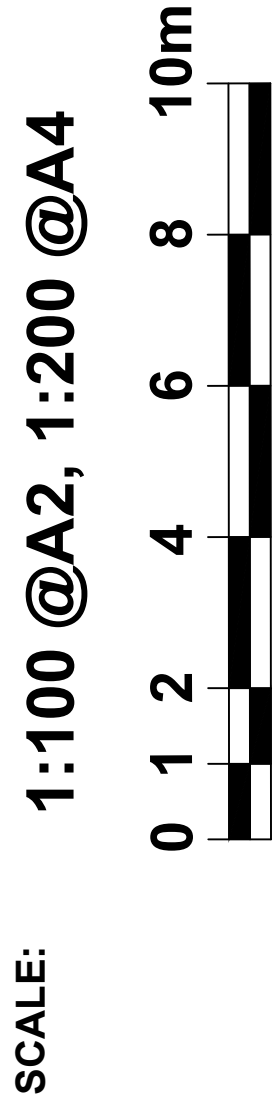

Drawing no: Rev. 007 / 15

Date: May 2022

Drawn & Checked by: NM