



NOTES :

All dimensions in millimeters.
All dimensions and levels are to be checked on site by the main contractor prior to commencing any constructional works.
Any discrepancy is to be reported back to the designer for instruction.

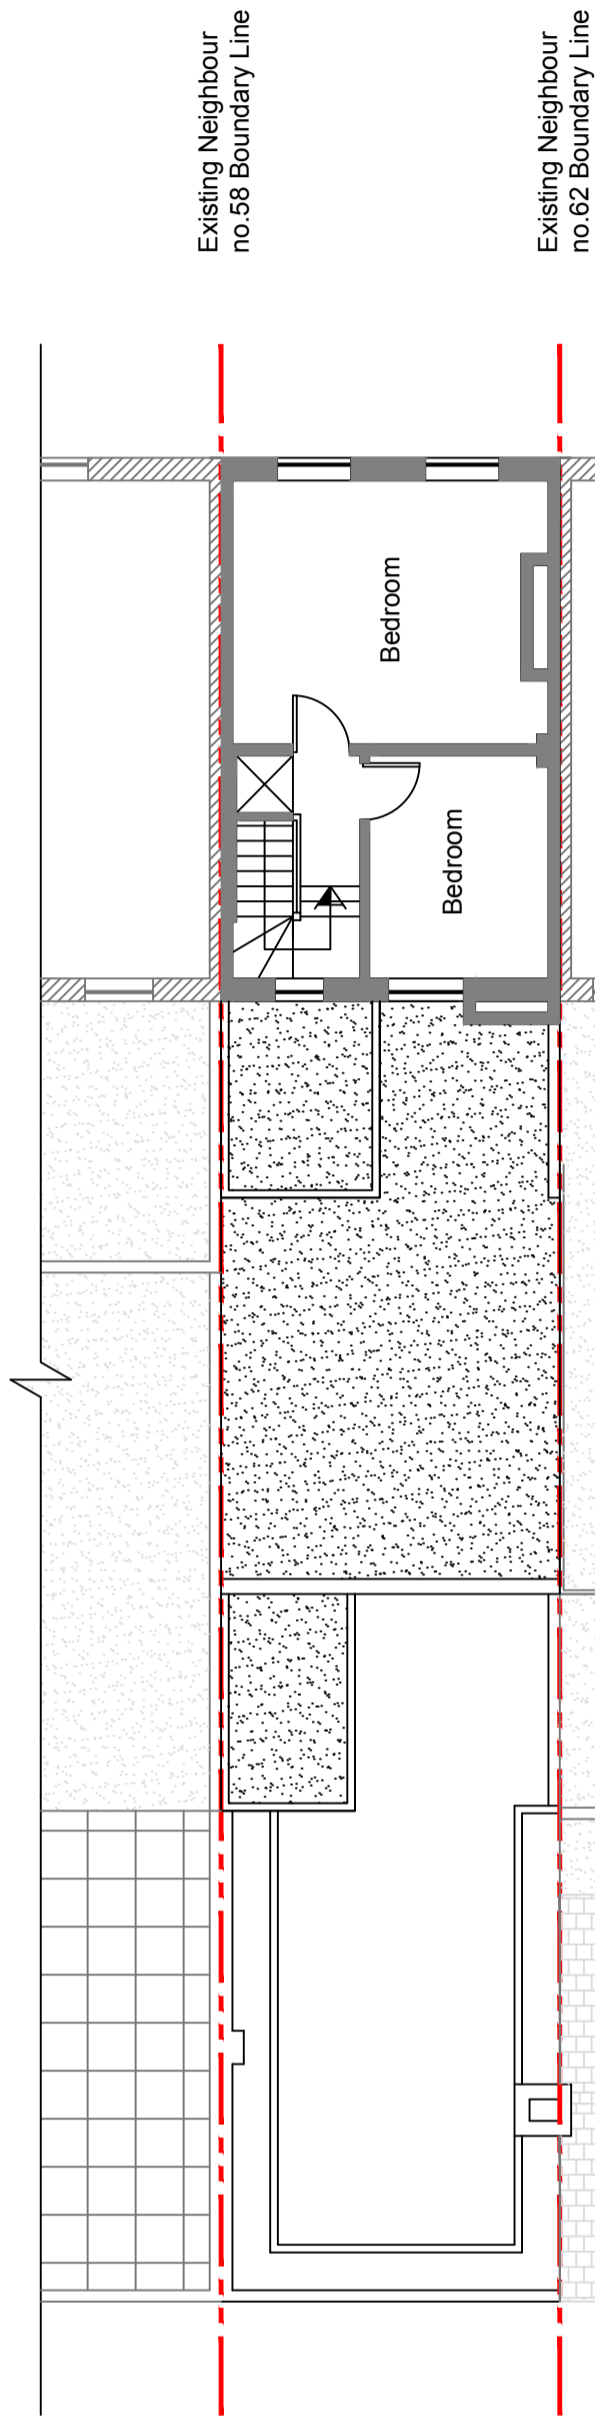


Existing Second Floor

The neighbouring no. 62 is fully built and there is no open space at the rear of the ground floor of no. 62

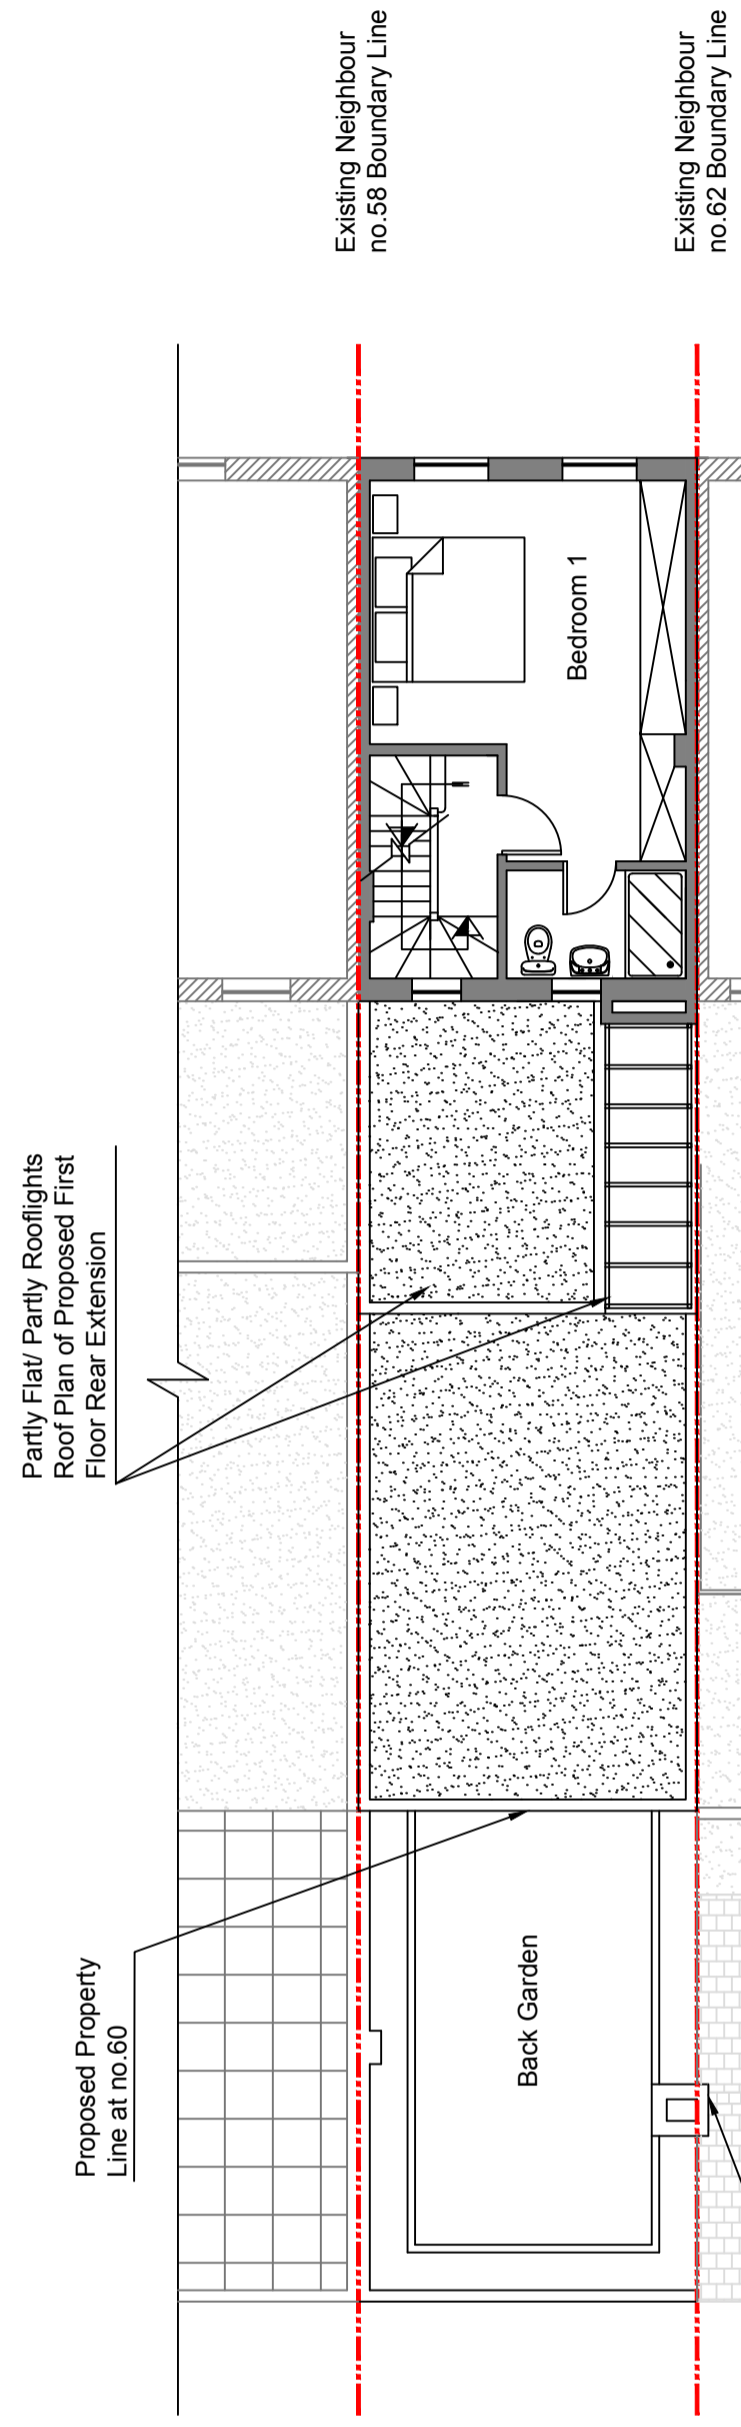

Proposed Second Floor
2 Bedroom Residential Unit
Second Level (area 27.46 m2)

The neighbouring no. 62 is fully built up and there is no open space at the rear of the ground floor of no. 62

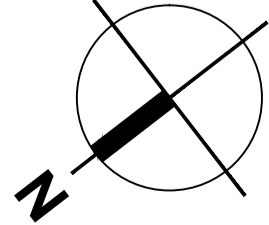

PROJECT:

**60/60A Parkway
Camden NW1 7AH**


CLIENT:

Caspian A&M Property LTD

Existing and Proposed Second Floor

SCALE:

1:100 @A2, 1:200 @A4

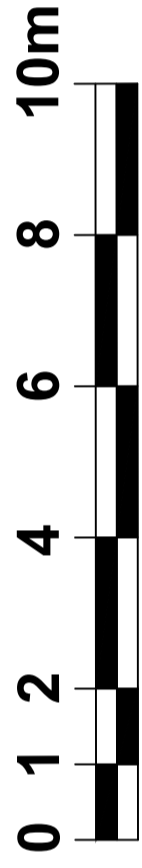

Drawing no: **Rev. 009 / 15**

Date: **May 2022**

Drawn & Checked by: **NM**