



1 Block A&C Balcony Plan - Type 1A

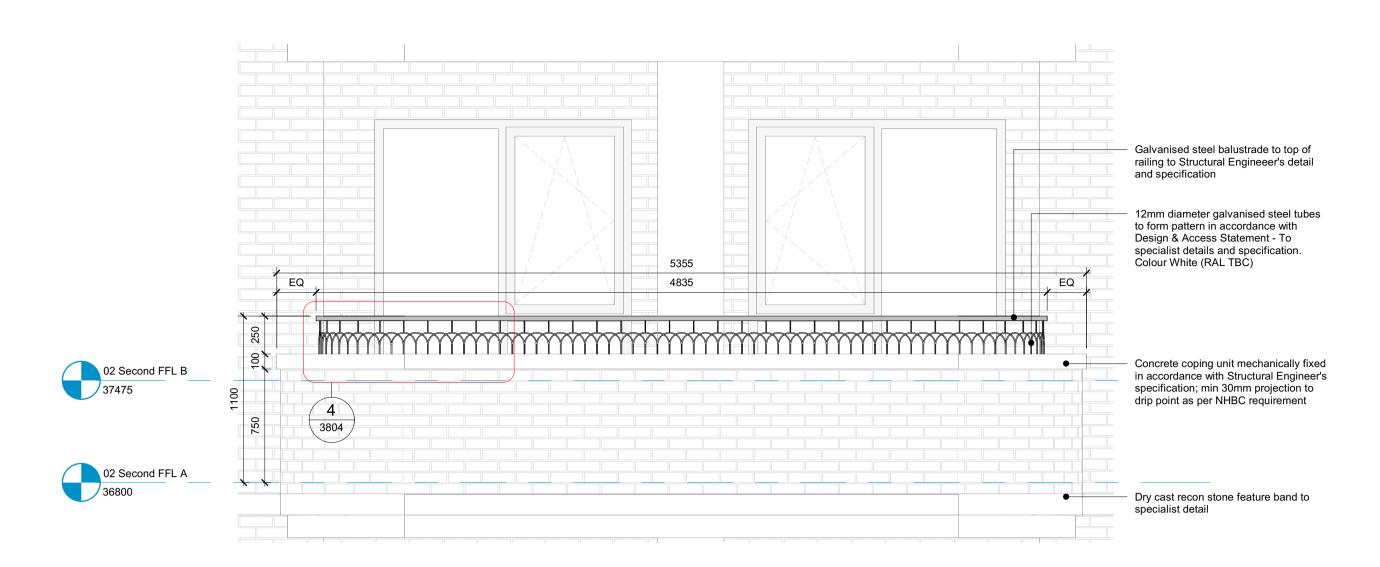


Block A& C Type 1A Balustrade - Typical Elevation1: 25

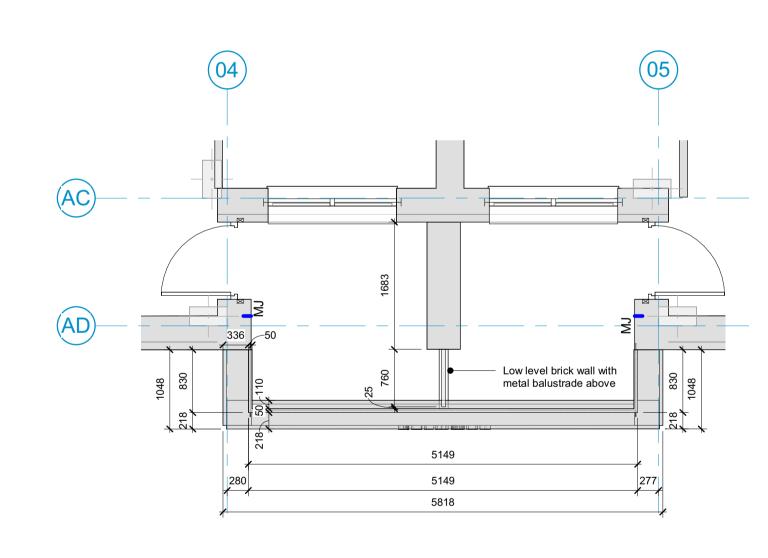


Block A&C Balcony Plan - Type 1B

© ECE Architecture Limited. No dimensions to be scaled from drawing except for the purposes of Planning Applications. The contractor should check all dimensions on site. It is the contractors responsibility to ensure compliance with Building Regulations.

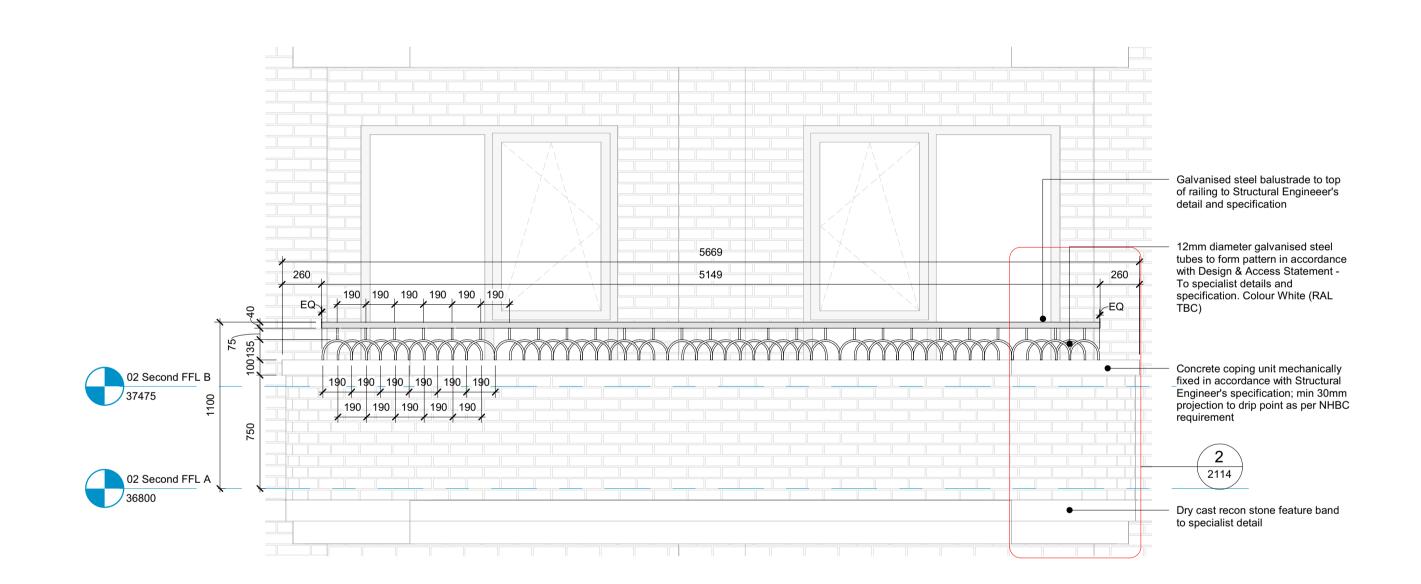

Block A&C Type 1B Balustrade - Typical Elevation 1

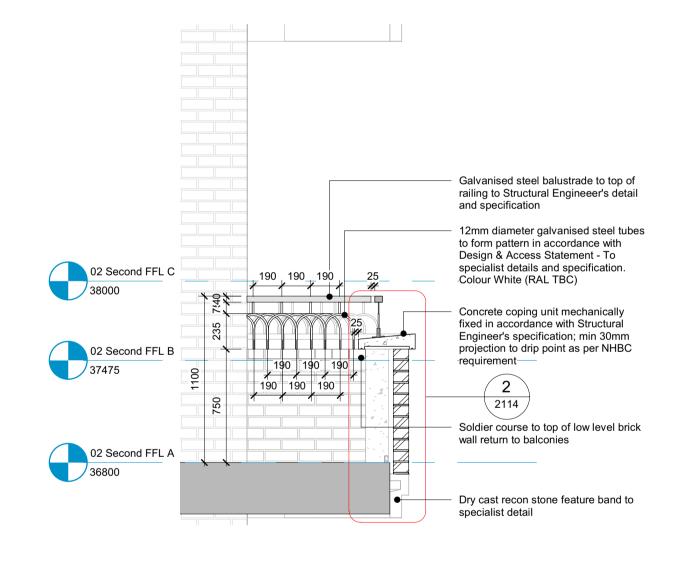

5 Block A&C Type 1B Balustrade - Typical Elevation 2




Belmont Street, Camden

Drawing Tittle

External Metalwork - Typical Balcony Balustrade Setting Out (Sheet 1)

SCALE VARIES

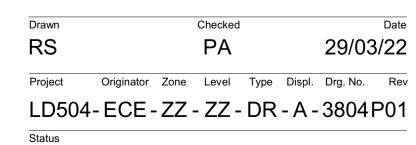

PRELIMINARY



P01 29.03.22 Preliminary Issue

CAD Plot Date: 29/03/2022 17:10:36