



1 Link Building Balcony Plan - Type 2A

2 Link Building Balcony Plan - Type 2B

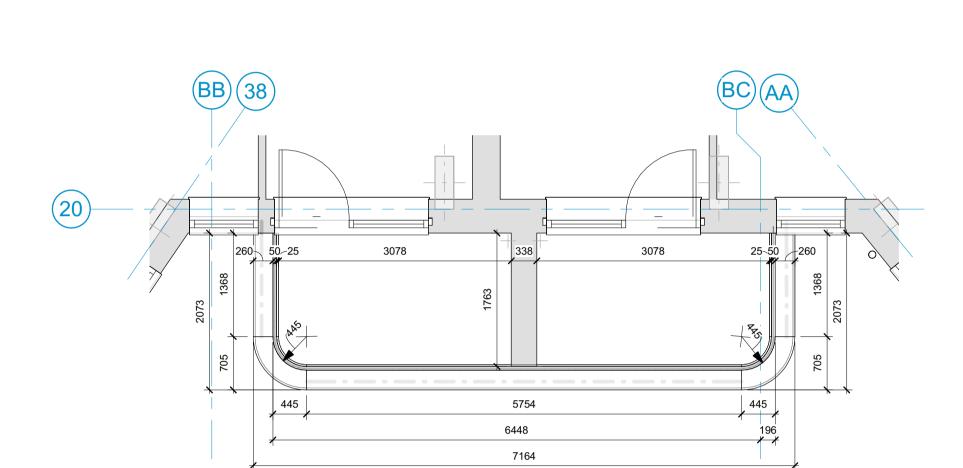


Block B Balcony Plan - Type 3A (Lower Floors)

1:50

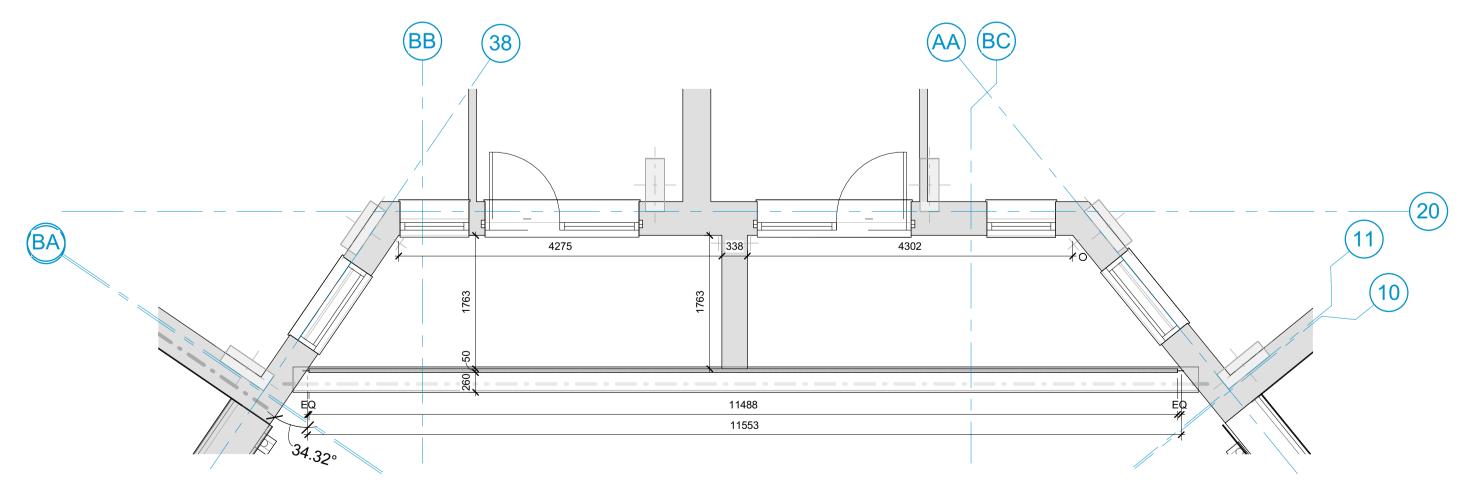


Block B Balcony Plan - Type 3B (Upper Floors)

© ECE Architecture Limited. No dimensions to be scaled from drawing except for the purposes of Planning Applications. The contractor should check all dimensions on site. It is the contractors responsibility to ensure compliance with Building Regulations.

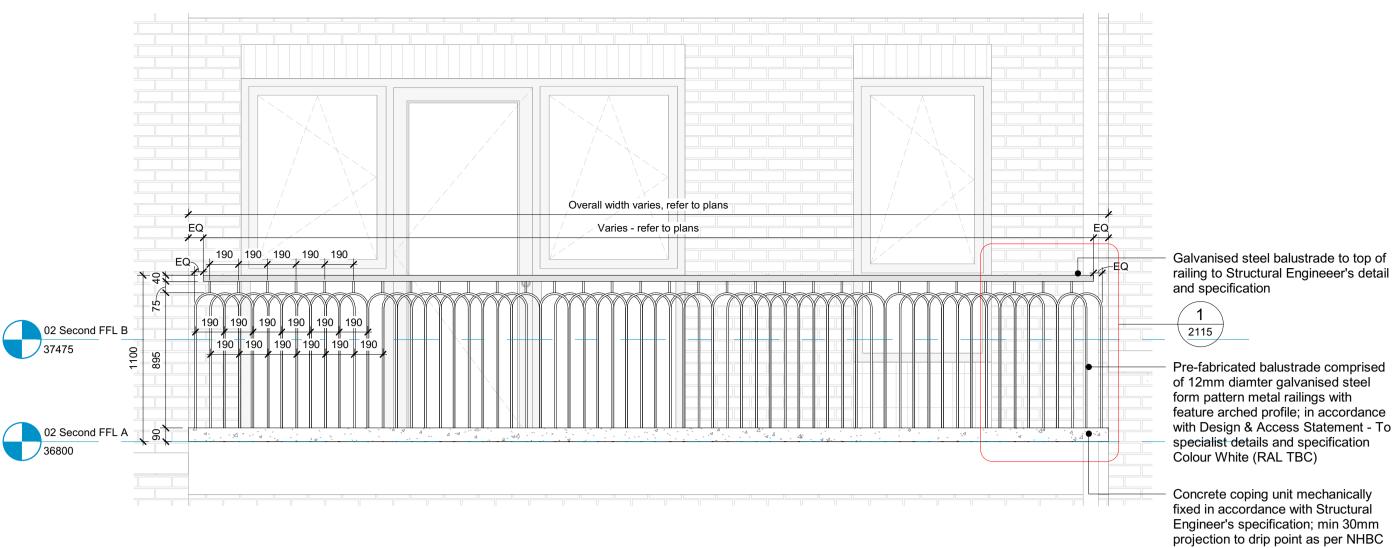

3 Link Building Type 2 Typical Balustrade Elevation
1:25

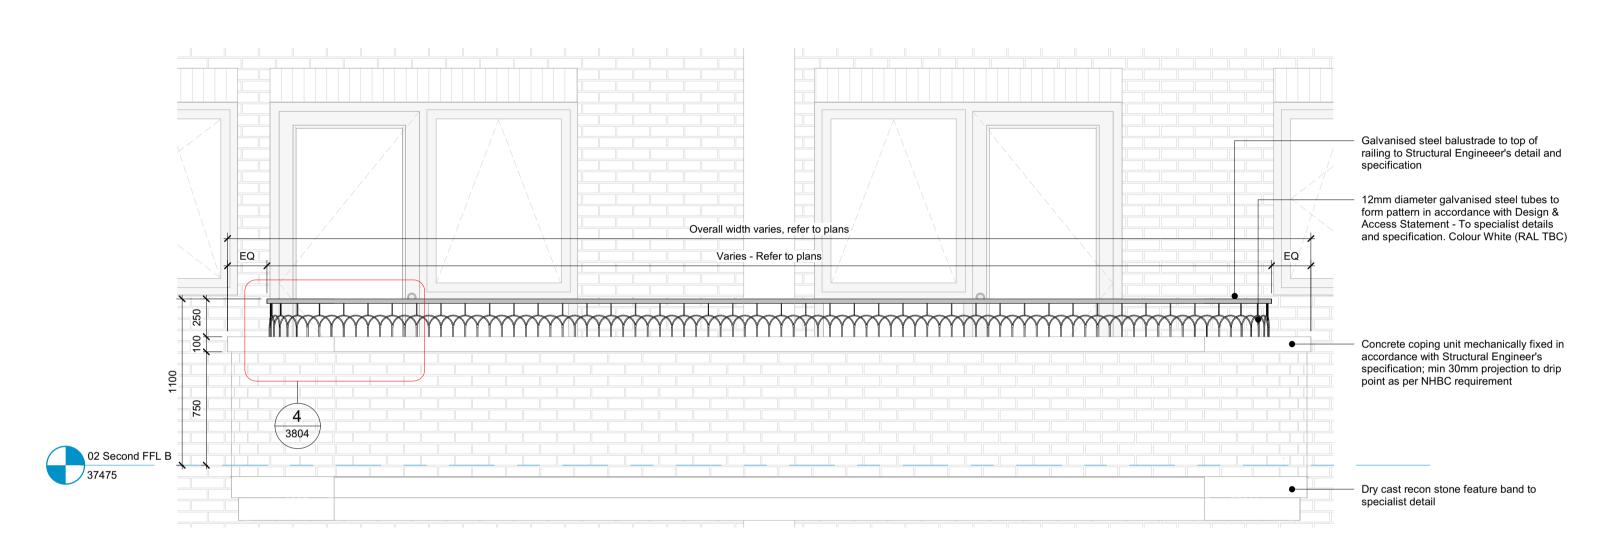

5 Block B Type 3 Typical Balustrade Elevation



Job Title
Belmont Street, Camden

Drawing Tittle

External Metalwork - Typical Balcony Balustrade Setting Out

SCALE VARIES

Drawn		Checked PA			Date 29/03/22		
RS							
Project	Originator	Zone	Level	Туре	Displ.	Drg. No.	Rev
LD504	4-ECE-	-ZZ	- ZZ -	- DR	- A -	38051	2 01

PRELIMINARY

