




1 Block A Walkway Balustrade Plan - Type 4A
1 : 50

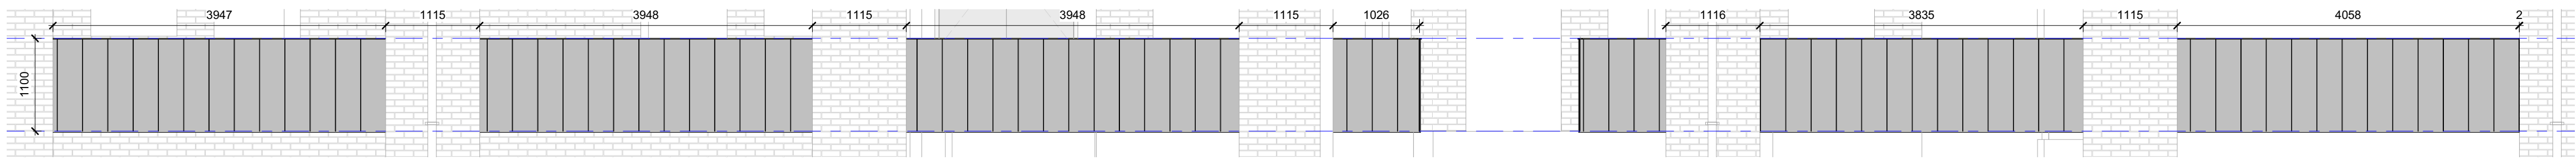


2 Block A Walkway Balustrade Elevation - Type 4A
1 : 50

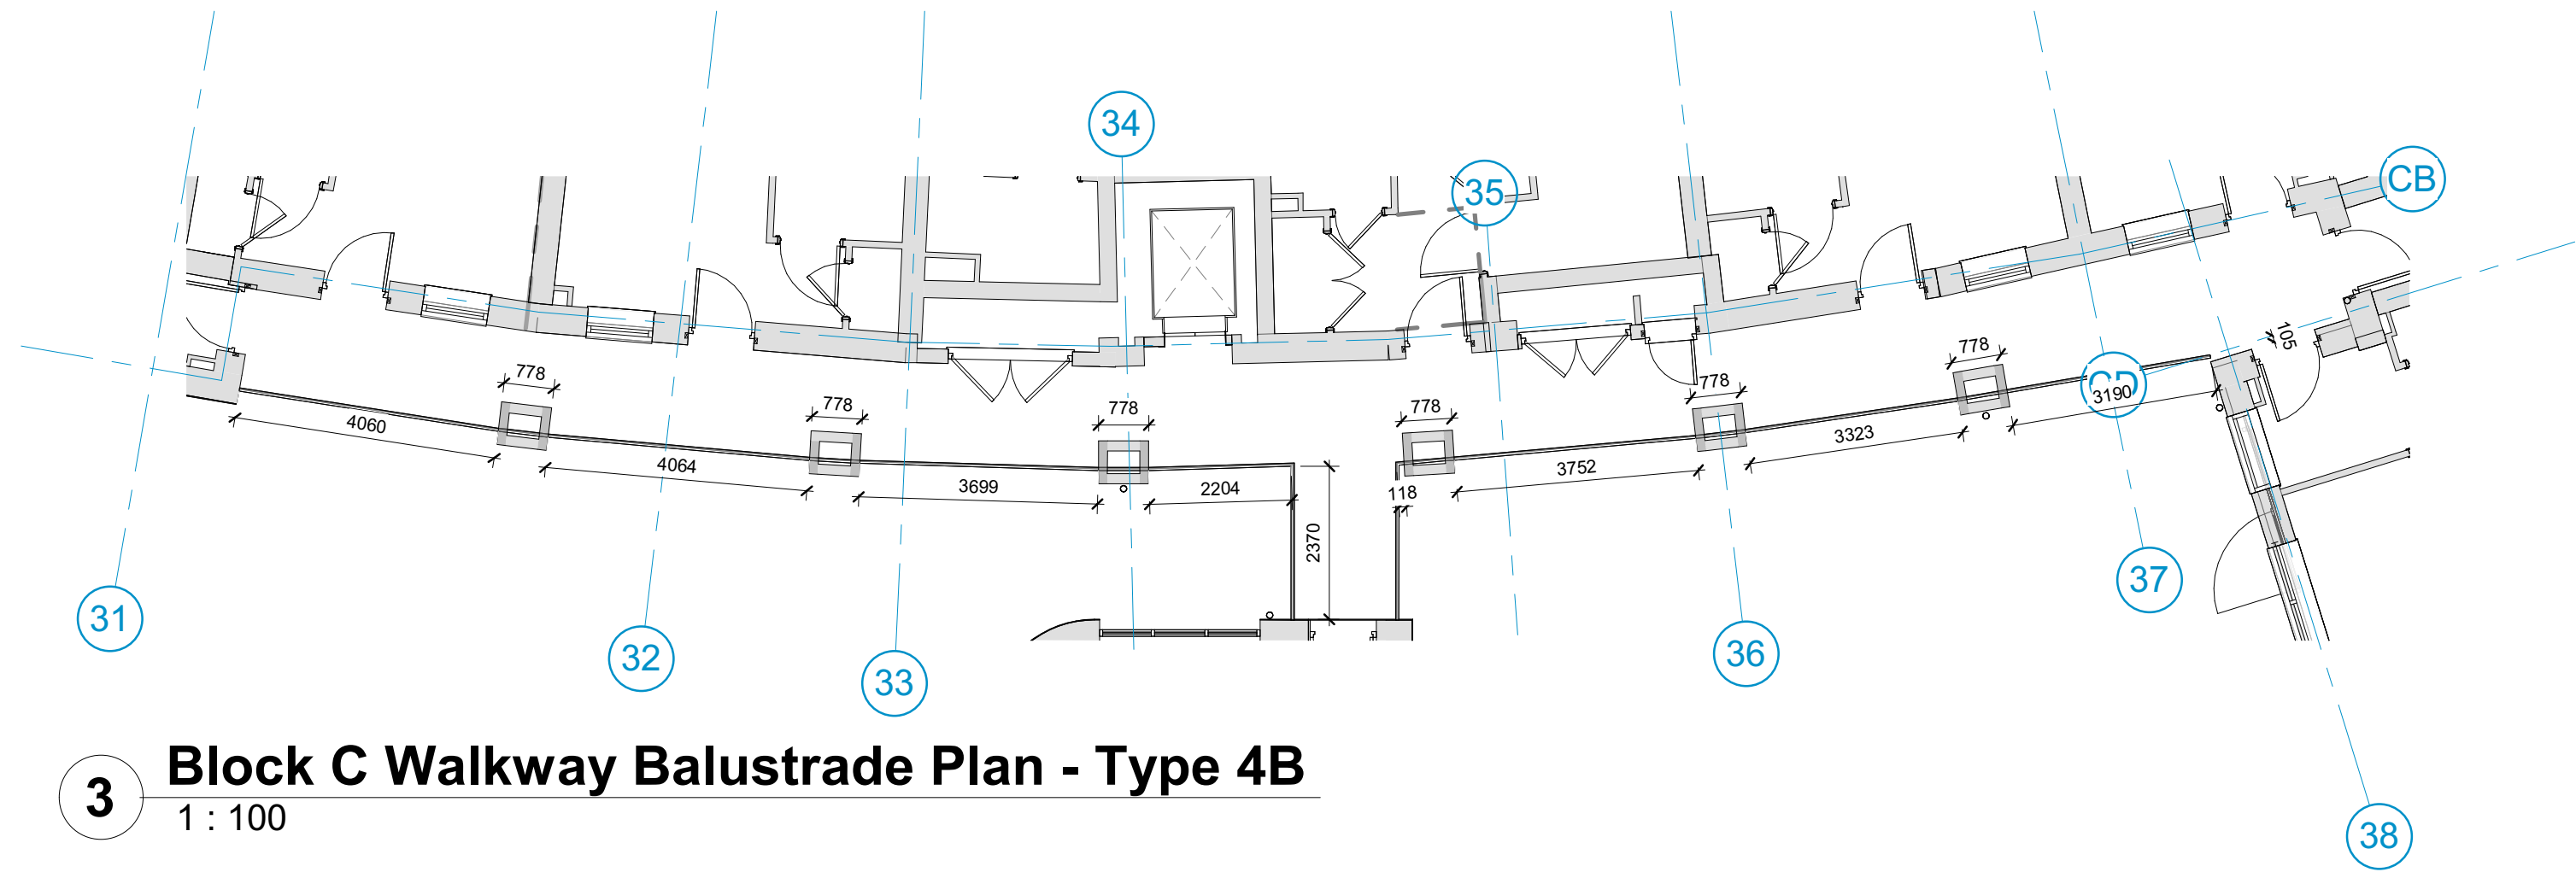


3 Block C Walkway Balustrade Plan - Type 4B
1 : 100

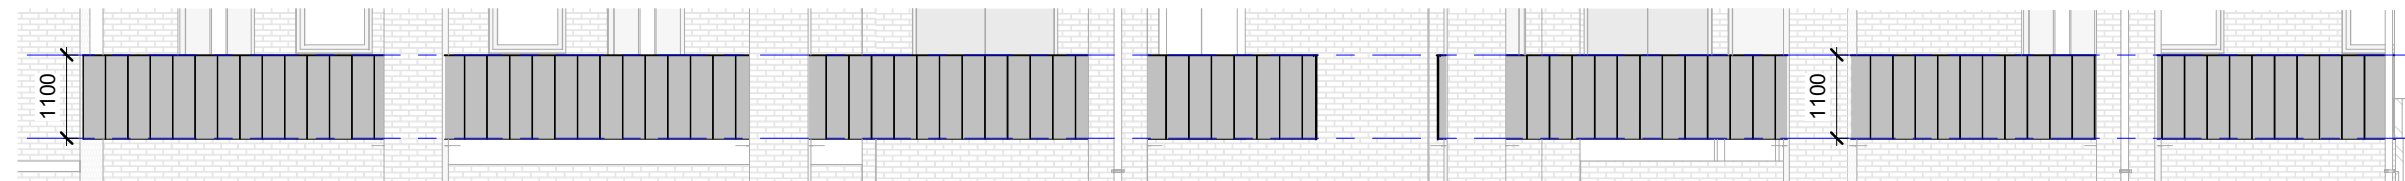

4 Block C Walkway Balustrade Elevation - Type 4B
1 : 100

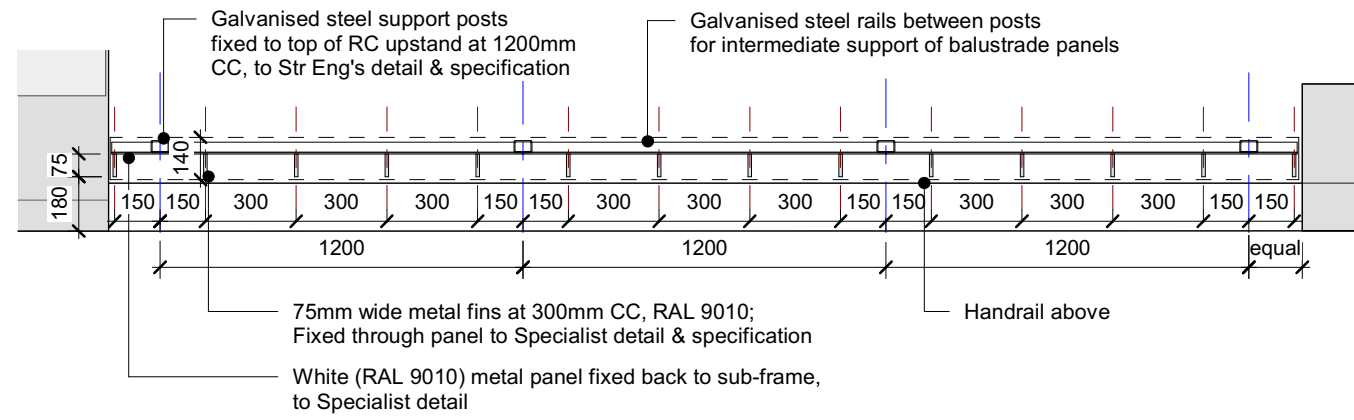

5 Walkway Balustrade - Typical Plan Detail
1 : 25

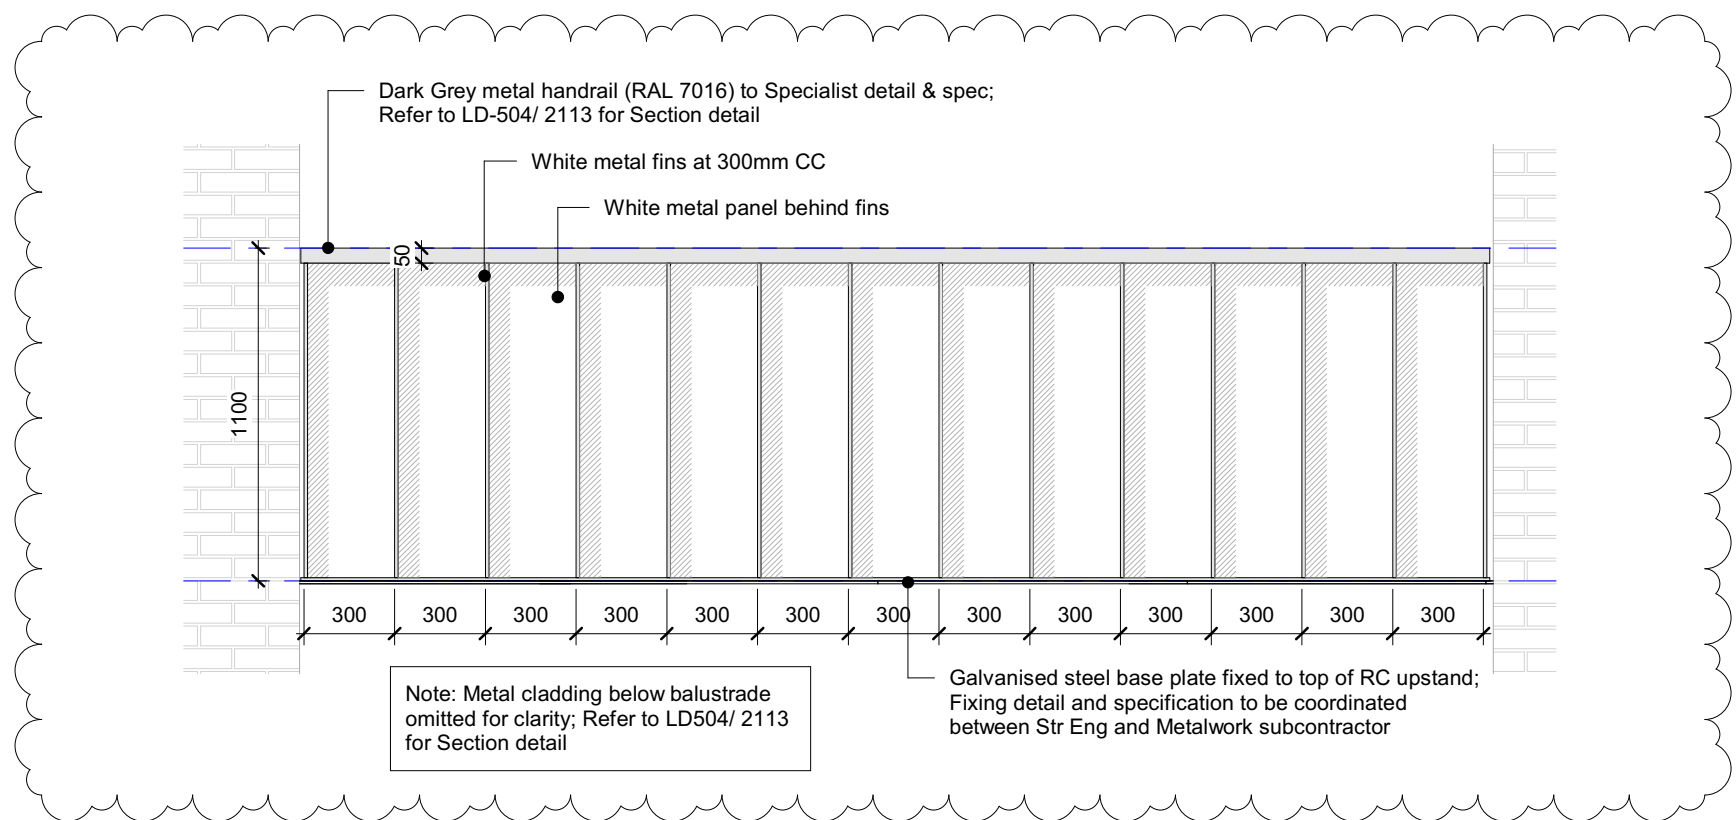

6 Walkway Balustrade - Typical Elevation Detail
1 : 25