


External works to Landscape Architect's design & specification Private Amenity Minimum 850 mm clear opening **BUILDING C** Intermediate galv steel sections by Str Eng 1200 3083 726 2962 1100 600 Galvanised steel frame by Str Eng 18x18 mm galvanised steel bars fixed through intermediate beams, to Specialist method —Impact of existing Party Wall Agreements and +31.01 assessment of potential Party Wall Award requirements to be reviewed and coordinated by Vistry Partnerships and their appointed Party Wall Surveyor. CROGSLAND ROAD

3 Crogsland Road Gates - Plan
1: 25

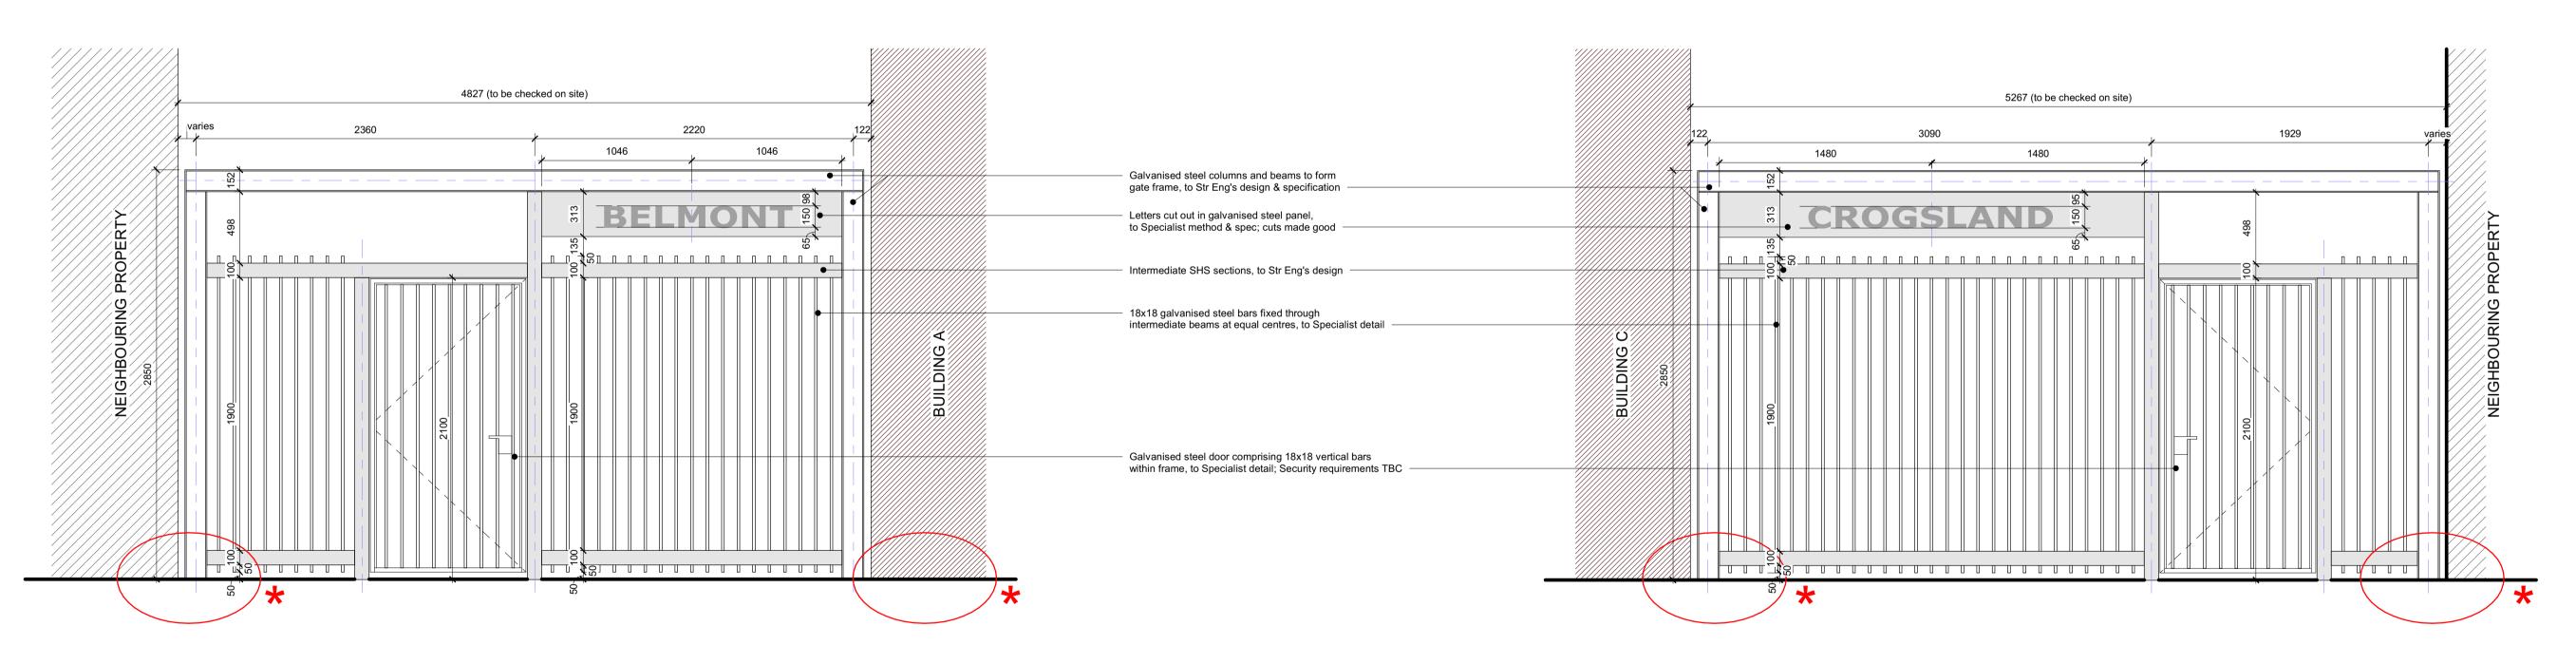

Belmont Street Gates - Elevation1:25

© ECE Architecture Limited. No dimensions to be scaled from drawing except for the purposes of Planning Applications. The contractor should check all dimensions on site. It is the contractors responsibility to ensure compliance with Building Regulations.

ANNOTATION KEY:

SUBSTRUCTURE/ FOUNDATION DESIGN INTENT TO BE PROVIDED BY STRUCTURAL ENGINEER PRIOR TO ISSUE OF THIS CDP ITEM

4 Crogsland Road Gates - Elevation



Belmont Street, Camden

Drawing Tittle
External Metalwork - Entrance Gates

Scale
1:25 @ A1 / 1:50 @ A3

meters 1 2

Drawn Che				Date		
		DU			03/21	/22
Originator	Zone	Level	Туре	Displ.	Drg. No.	Re
-ECE-	·ZZ ·	- 00 -	DR	- A -	3801F	2 01
	Ü	· ·	Originator Zone Level	Originator Zone Level Type	Originator Zone Level Type Displ.	

PRELIMINARY



P01 23.03.22 Preliminary Issue