


**1 Crogsland Road Balustrade - Plan**  
1 : 100



**2 Crogsland Road Balustrade - Elevation**  
1 : 100

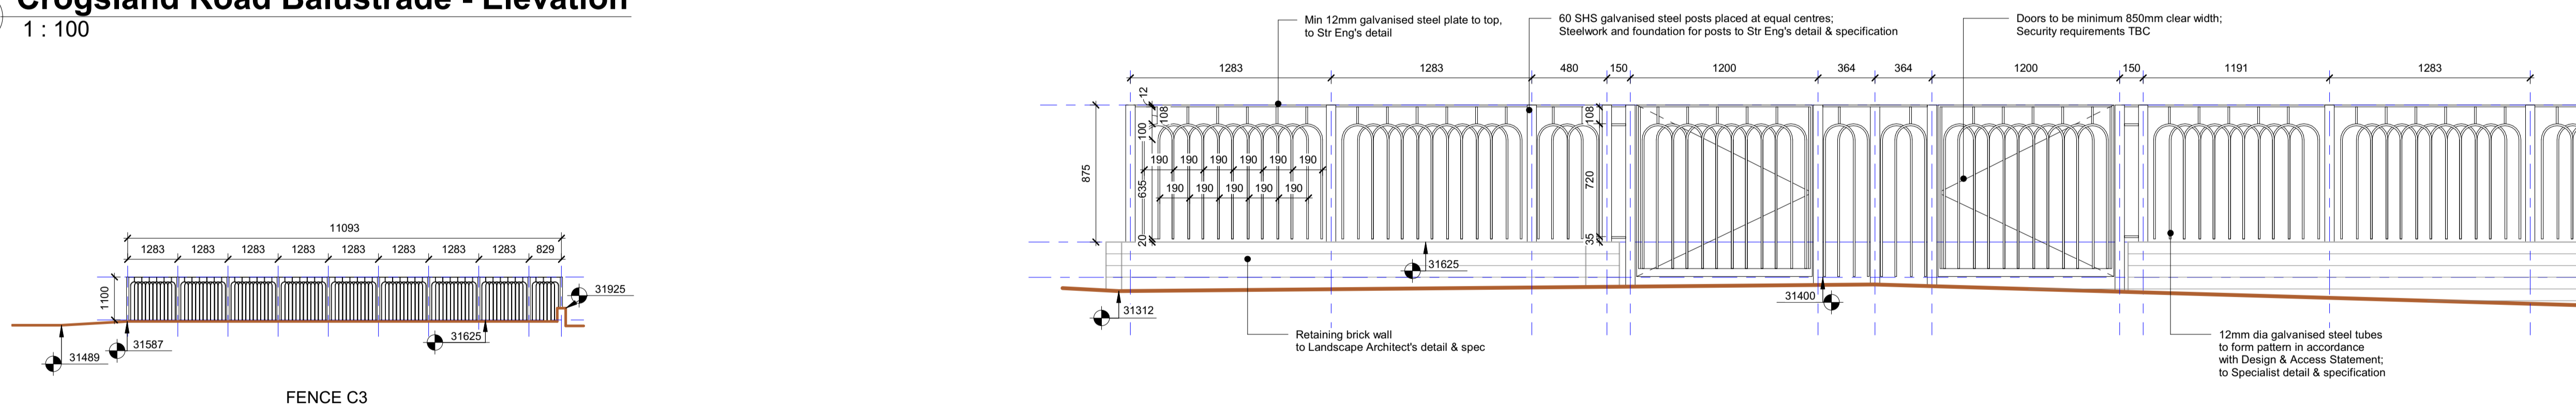

**3 Elevation C North - Balustrade**  
1 : 100

**4 Crogsland Road Balustrade - Elevation Detail**  
1 : 25

**CDM 2015 Health & Safety Information**

This information relates only to 'Significant Hazards' identified on this drawing and is to be read in conjunction with the Designer's Risk Assessment Register.  
© ECE Architecture Limited. No dimensions to be scaled from drawing except for the purposes of Planning Applications. The contractor should check all dimensions on site. It is the contractor's responsibility to ensure compliance with Building Regulations.



Job Title  
Belmont Street, Camden

Drawing Title  
External Metalwork - Ground Floor  
Crogsland Road

Scale

Drawn: AL, Checked: DU, Date: 03/24/22

Project	Originator	Zone	Level	Type	Displ.	Drp. No.	Rev
LD504-ECE-ZZ-00-DR-A-3803P01							

Status

**PRELIMINARY**

P01 29.03.22 Preliminary Issue AL PA  
Rev Date Revision Details Dr Ch

**ECE Architecture**  
www.ecearchitecture.com

London: 76 Great Suffolk Street, London, SE1 0BL  
T 020 7928 2773 E london@ecearchitecture.com  
Sussex: Brooklyn Chambers, 11 Goring Road, Worthing, West Sussex, BN12 4AP  
T 01903 248777 E sussex@ecearchitecture.com  
Bristol: Westworks, Beacon Tower, Colston Street, Bristol, BS1 4XE  
T: 0117 214 1101 E bristol@ecwestworks.com

CAD Plot Date: 29/03/2022 17:20:16