




1 Building B - Parapet over Balcony (Courtyard)
1 : 10

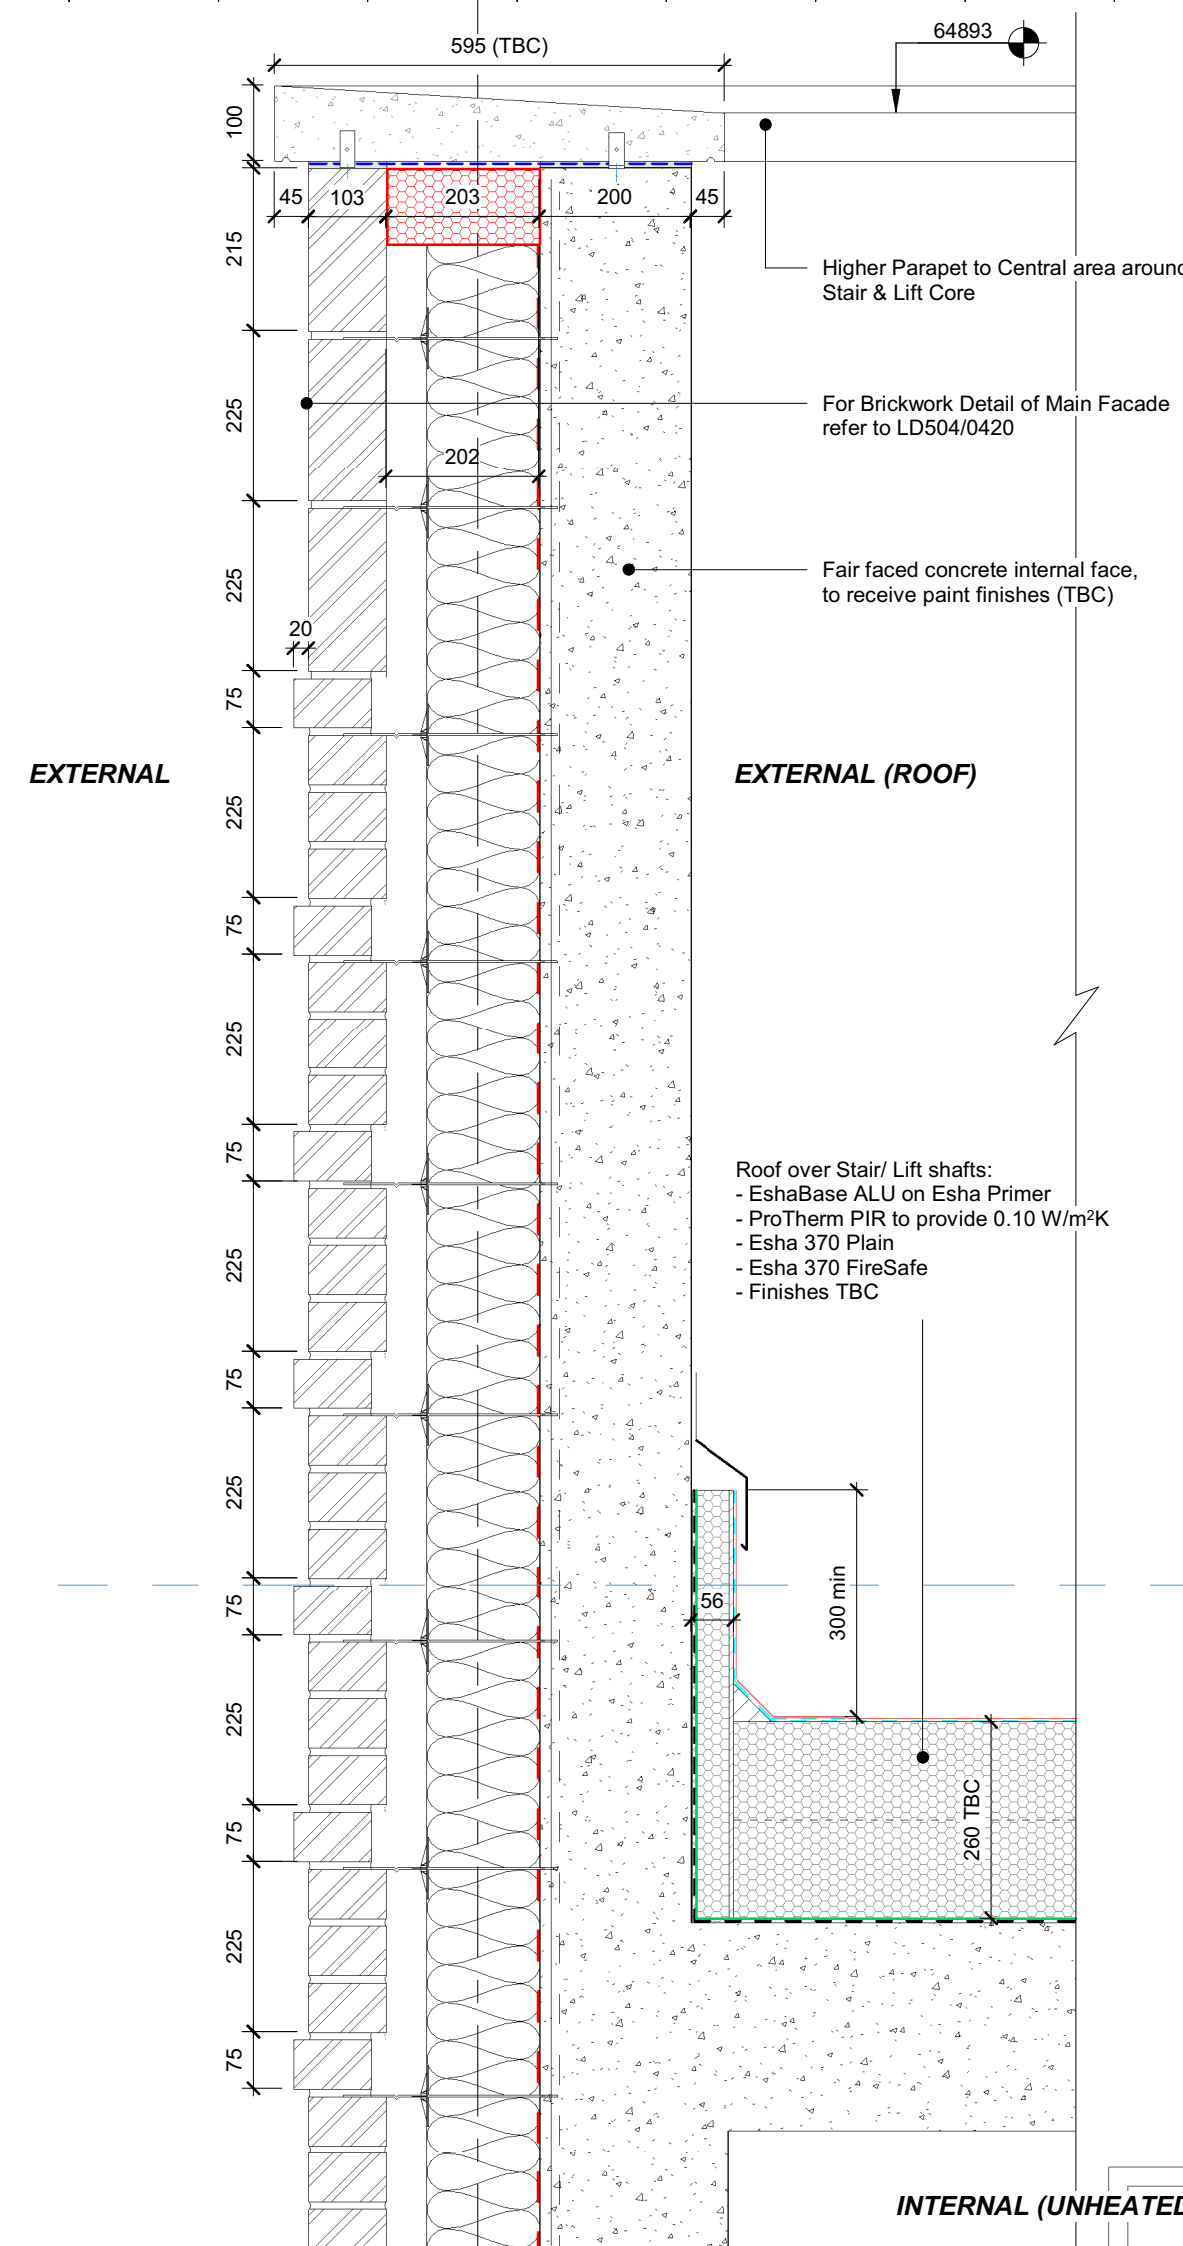


3 Building B Stair - Roof Parapet
1 : 10

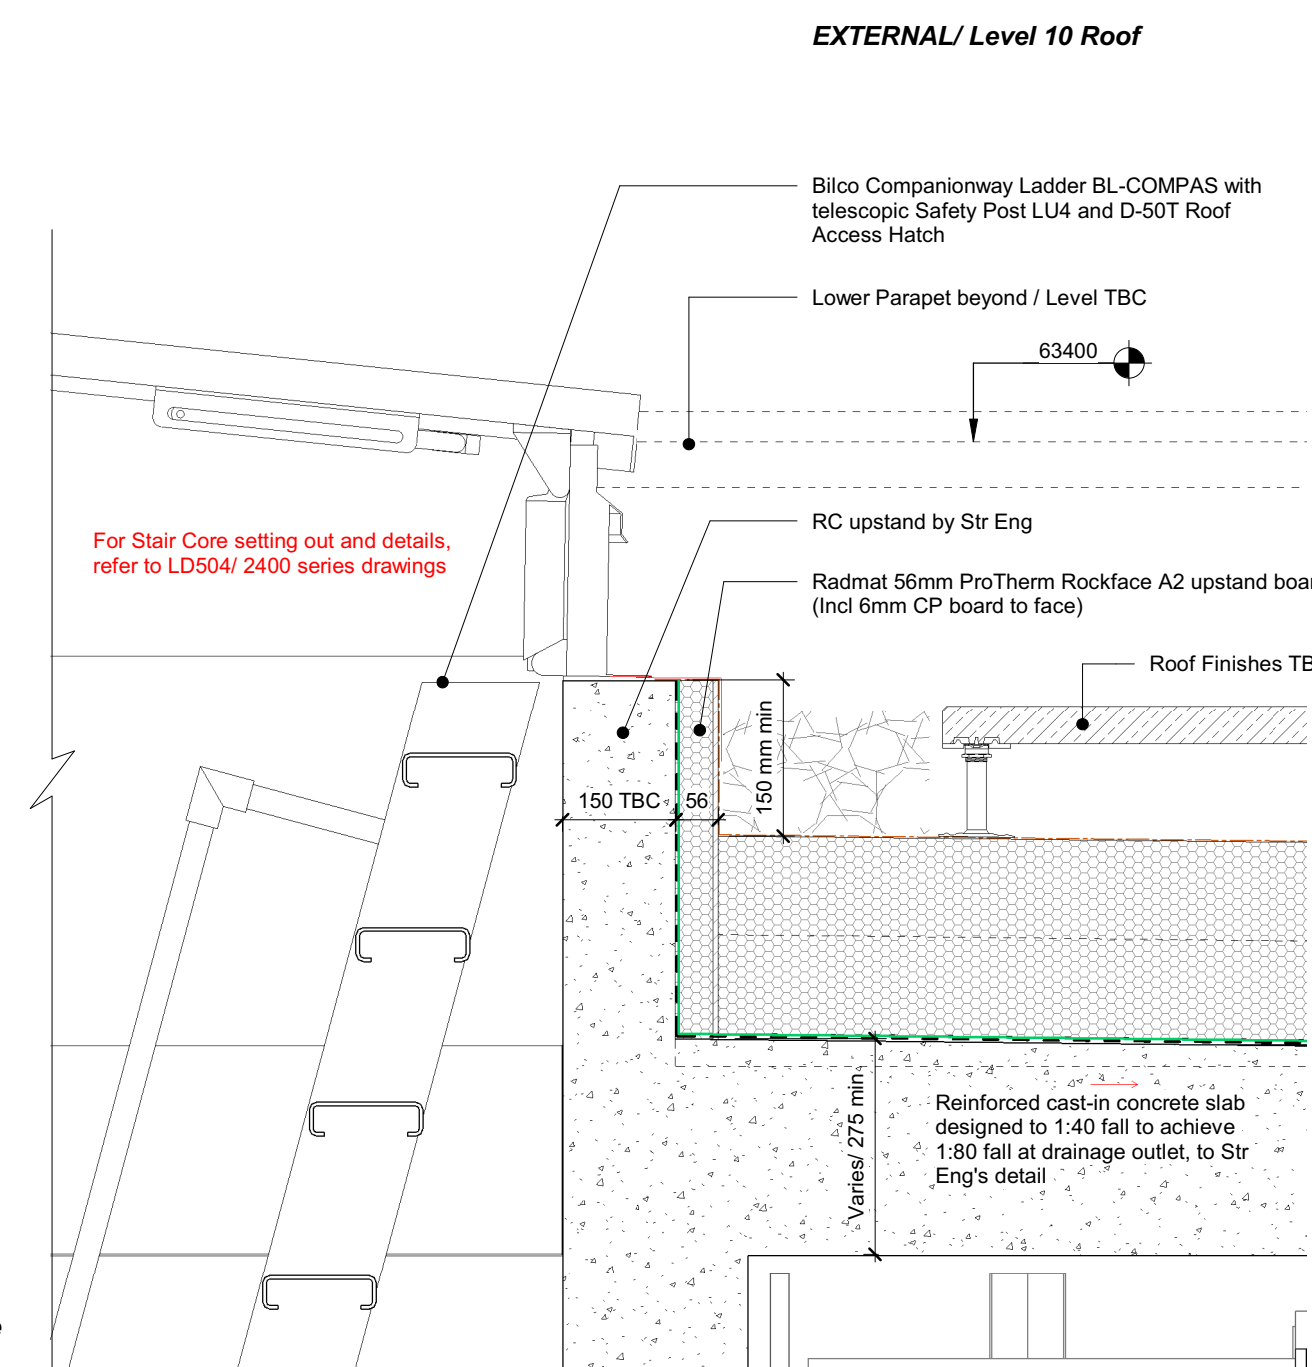

4 Building B Stair - Access to Roof
1 : 10

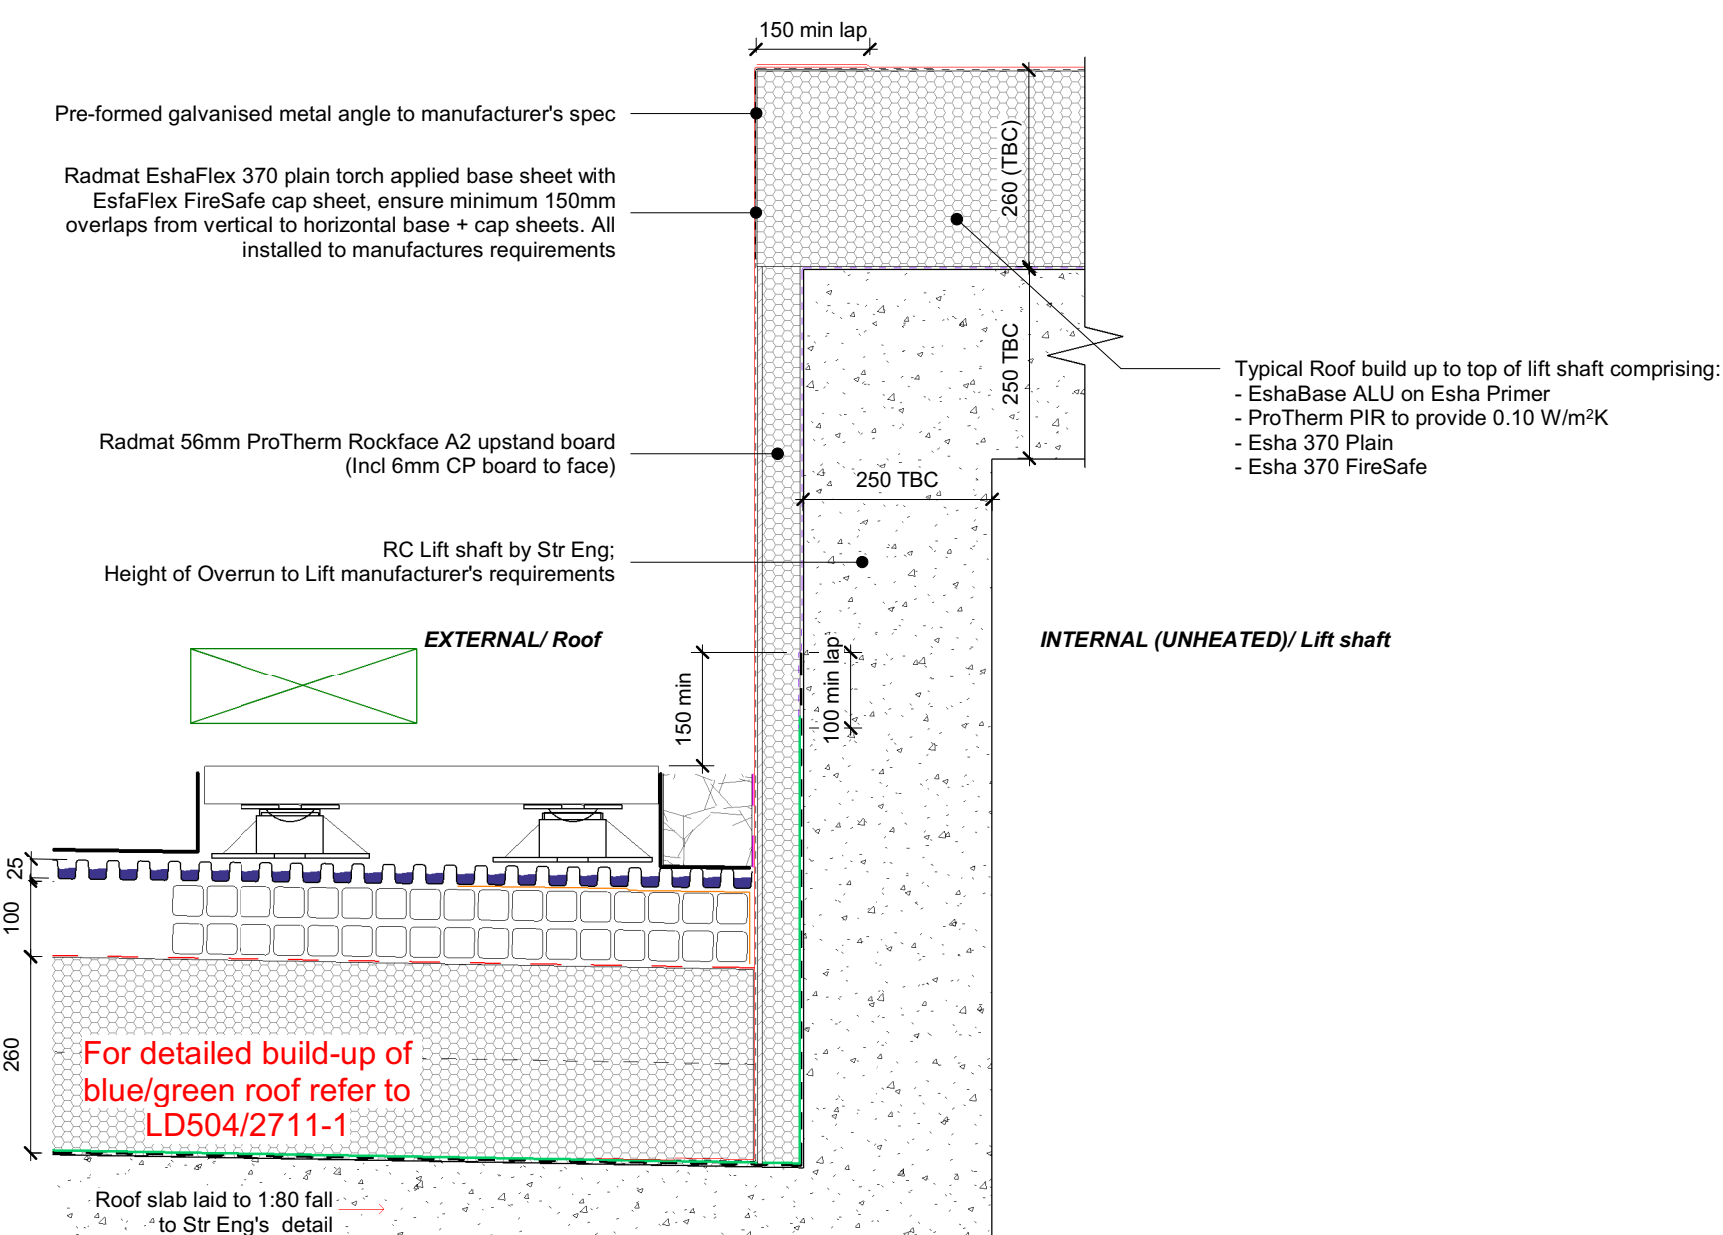

2 Typical Lift Overrun
1 : 10

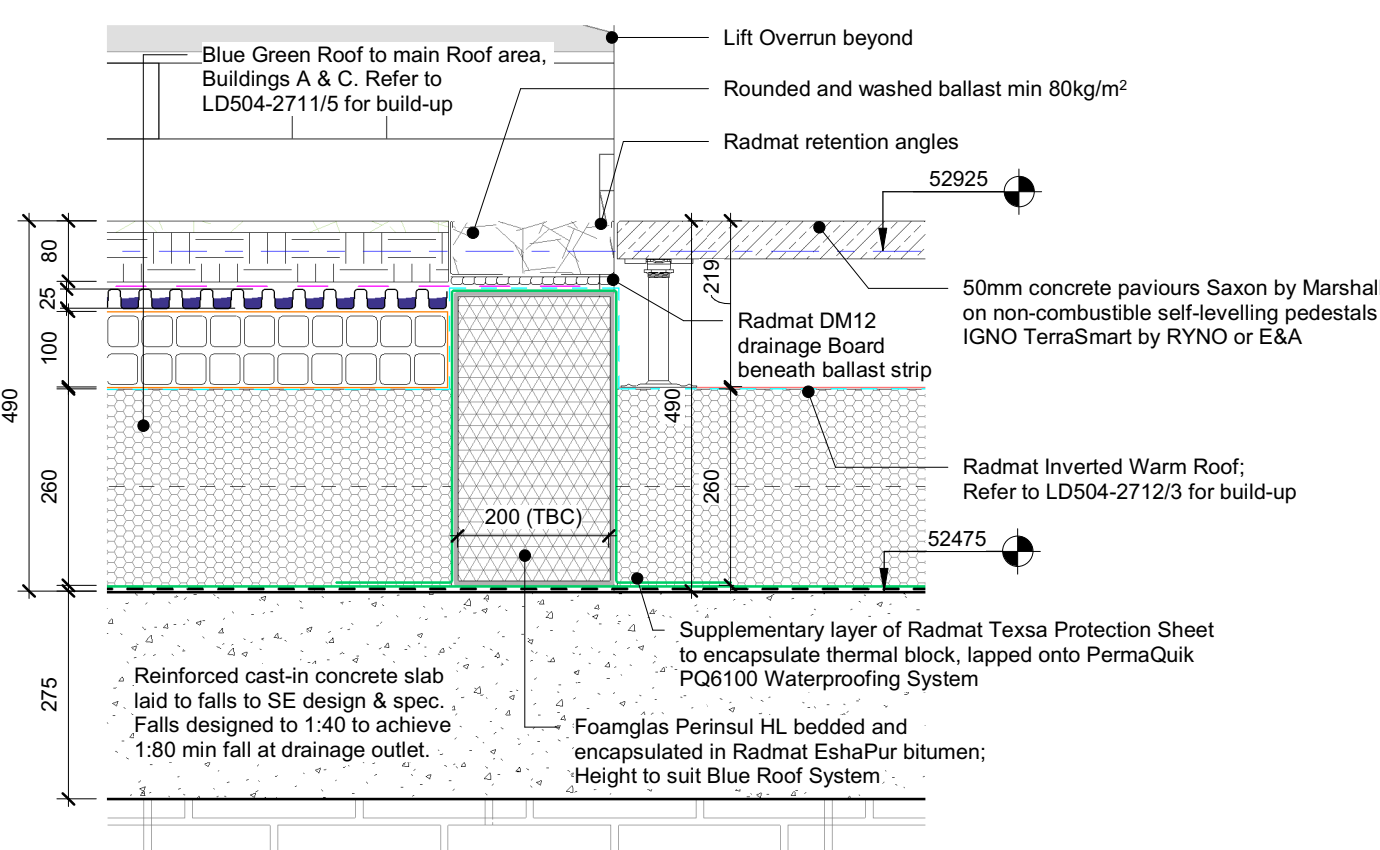

5 Building A - Blue Roof Bund Wall
1 : 10

Rev	Date	Revision Details	Dr	Ch
P02	02.09.22	VE Changes incorporated	AL	PA
P01	18.02.22	Preliminary Issue	AL	PA

ECE Architecture
www.ecearchitecture.com

London: 76 Great Suffolk Street, London, SE1 0BL
T 020 7928 2773 E london@ecearchitecture.com
Sussex: Brooklyn Chambers, 11 Goring Road, Worthing, West Sussex, BN12 4AP
T 01903 248777 E sussex@ecearchitecture.com
Bristol: Westworks, Beacon Tower, Colston Street, Bristol, BS1 4XE
T: 0117 214 1101 E bristol@ecewestworks.com



Job Title
Belmont Street, Camden

Drawing Title
Roof Section Details - Sheet 2

Scale
1:10 @ A1 / 1:20 @ A3



Project Originator Zone Level Type Displ. Drg. No. Rev

LD504- ECE - ZZ - ZZ - DR - A - 2712P02

Drawn AL Checked PA Date 12/02/21

Status
Stage 3 - Suitable for Review and Comment