


SLAB FALLS ARE BEING COORDINATED WITH STRUCTURAL ENGINEER

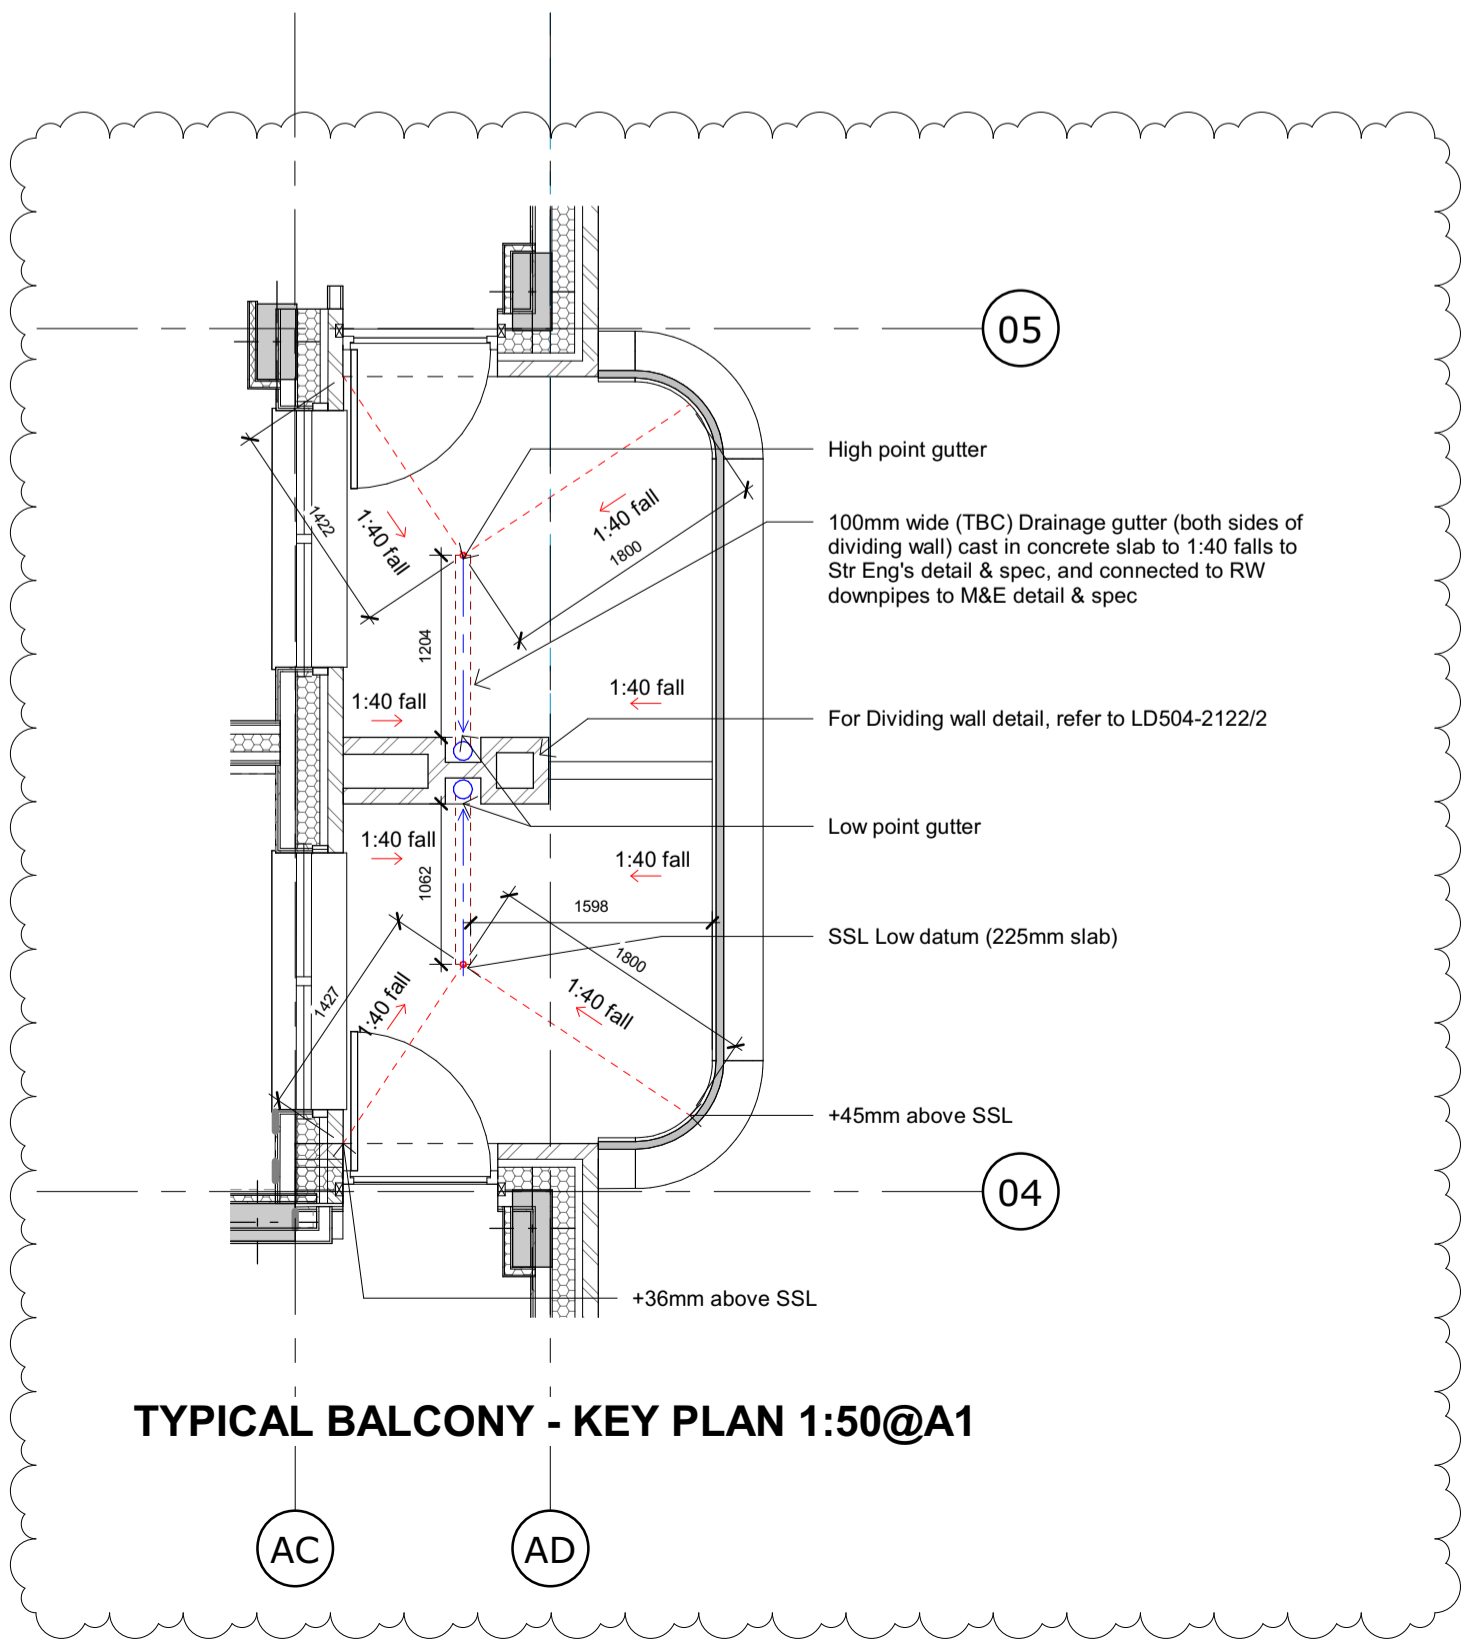

2 Typical Balcony - Street Elevation
1:5

Rev	Date	Revision Details	Dr	Ch
P03	28.10.22	Drainage updated	AL	PA
P02	14.09.22	VE Changes incorporated	AL	PA
P01	25.01.22	Preliminary issue	AL	DU

ECE Architecture
www.ecearchitecture.com

London: 76 Great Suffolk Street, London, SE1 0BL
T 020 7928 2773 E london@ecearchitecture.com
Sussex: Brooklyn Chambers, 11 Goring Road, Worthing, West Sussex, BN12 4AP
T 01903 248777 E sussex@ecearchitecture.com
Bristol: Westworks, Beacon Tower, Colston Street, Bristol, BS1 4XE
T: 0117 214 1101 E bristol@ecwestworks.com

Vistry Partnerships

Job Title
Belmont Street, Camden

Drawing Title
External Envelope Section Details - Sheet 5

Scale
1:5 @ A1 / 1:10 @ A3

Project	Originator	Zone	Level	Type	Displ.	Drp. No.	Rev
LD504-	ECE	- ZZ	- ZZ	- DR	- A	- 2114	P03

Drawn: AL
Checked: PA
Date: 19/11/21

Status
S3 - Suitable For Review & Comment