



### 1 Typical Floor - Balcony Access

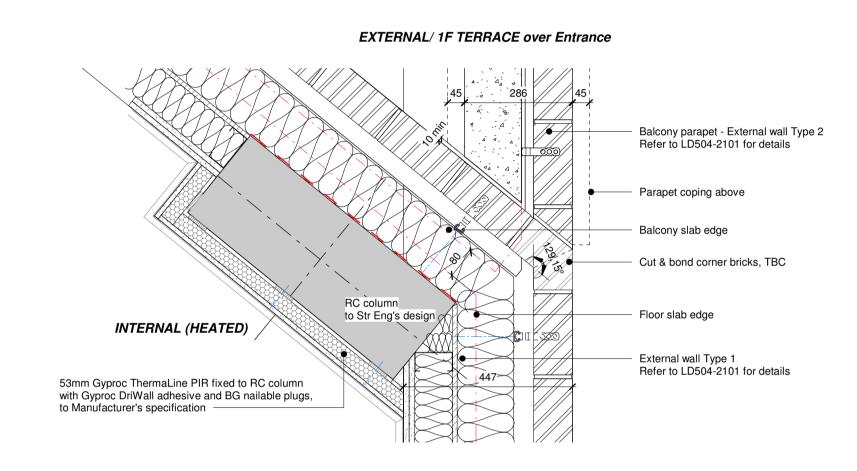


# **Building B - Parapet Junction over Entrance**1:10

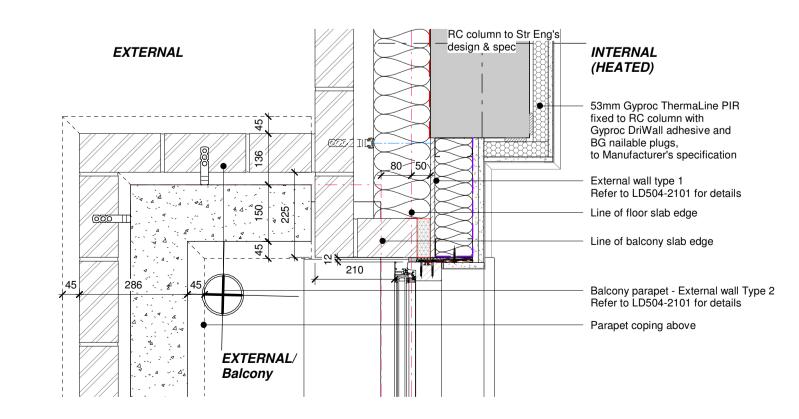


## **5** Building C - Parapet Junction over Entrance 1:10


© ECE Architecture Limited. No dimensions to be scaled from drawing except for the purposes of Planning Applications. The contractor should check all dimensions on site. It is the contractors responsibility to ensure compliance with Building Regulations.

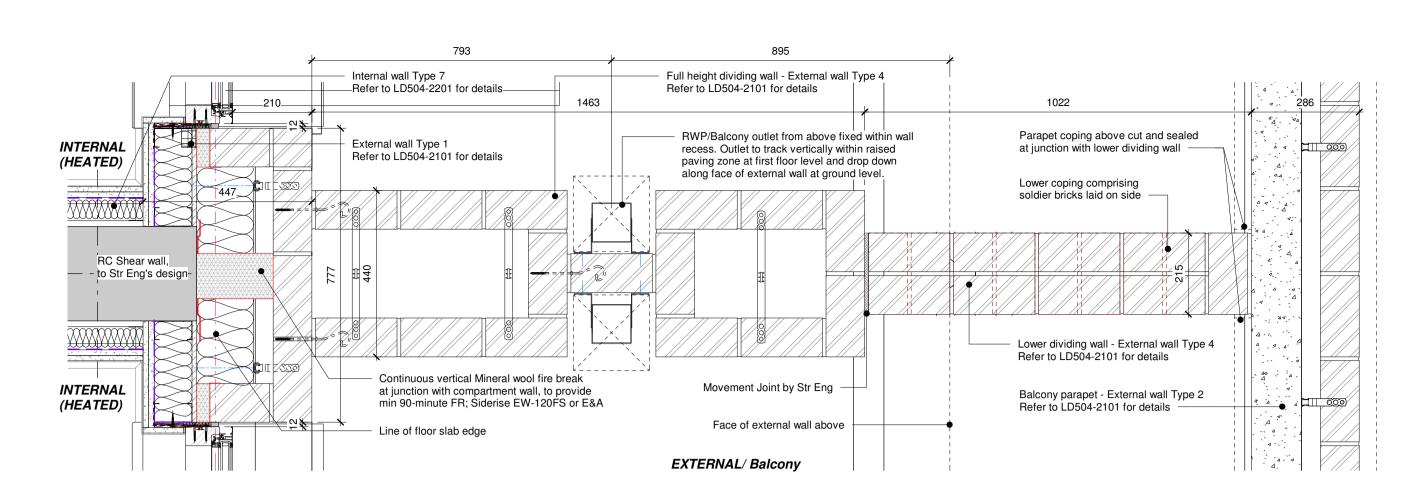

## Typical Floor - Balcony Dividing Wall - Buildings A & C

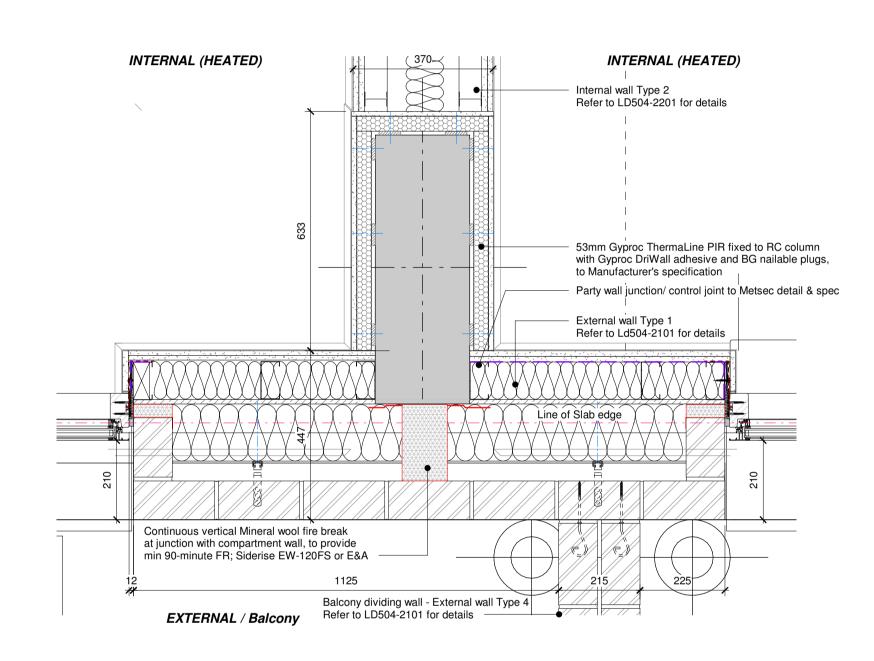

#### **Building B - Balcony Dividing Wall - Courtyard**

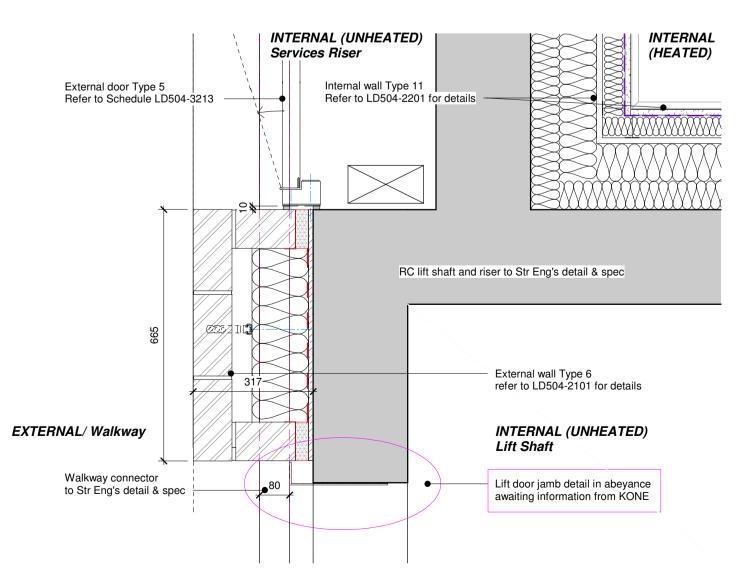

6 Lift Shaft Door Jamb - Buildings A&C

CDM 2015 Health & Safety Information

This information relates only to 'Significant Hazards' identified on this drawing and is to be read in conjunction with the Designer's Risk Assessment Register.

NOTES:

THE DETAILS ARE SUBJECT TO REVIEW BY ACOUSTICIAN AND FIRE CONSULTANT.

REFER TO STRUCTURAL ENGINEERS DRAWINGS AND SPECIFICATION FOR DETAILS OF MASONRY TIES, BED JOINT REINFORCEMENT, AND WINDOW REVEAL SUPPORT

 P02
 14.09.22 Preliminary Issue
 VE Changes incorporated AL PA

 P01
 03.03.22 Preliminary Issue
 AL PA

 Rev
 Date
 Revision Details
 Dr Ch



London: 76 Great Suffolk Street,
London, SE1 0BL
T 020 7928 2773 E london@ecearchitecture.com
Sussex: Brooklyn Chambers, 11 Goring Road,
Worthing, West Sussex, BN12 4AP
T 01903 248777 E sussex@ecearchitecture.com
Bristol: Westworks, Beacon Tower,
Colston Street, Bristol, BS1 4XE
T: 0117 214 1101 E bristol@ecewestworks.com

ECE Architecture
www.ecearchitecture.com



Job Title
Belmont Street, Camden

Drawing Tittle

External Envelope Plan details - Sheet 3

 Scale

 1:10 @ A1 / 1:20 @ A3

 mm
 200
 40
 600
 800
 1000

 Project
 Originator
 Zone
 Level
 Type
 Displ.
 Drg. No.
 Rev

 LD504- ECE - ZZ - ZZ - DR - A - 2122 P02

 Drawn
 Checked
 Date

 AL
 PA
 02/02/22

S3 - Suitable For Review & Comment

CAD Plot Date:22/09/2022 11:46:21