

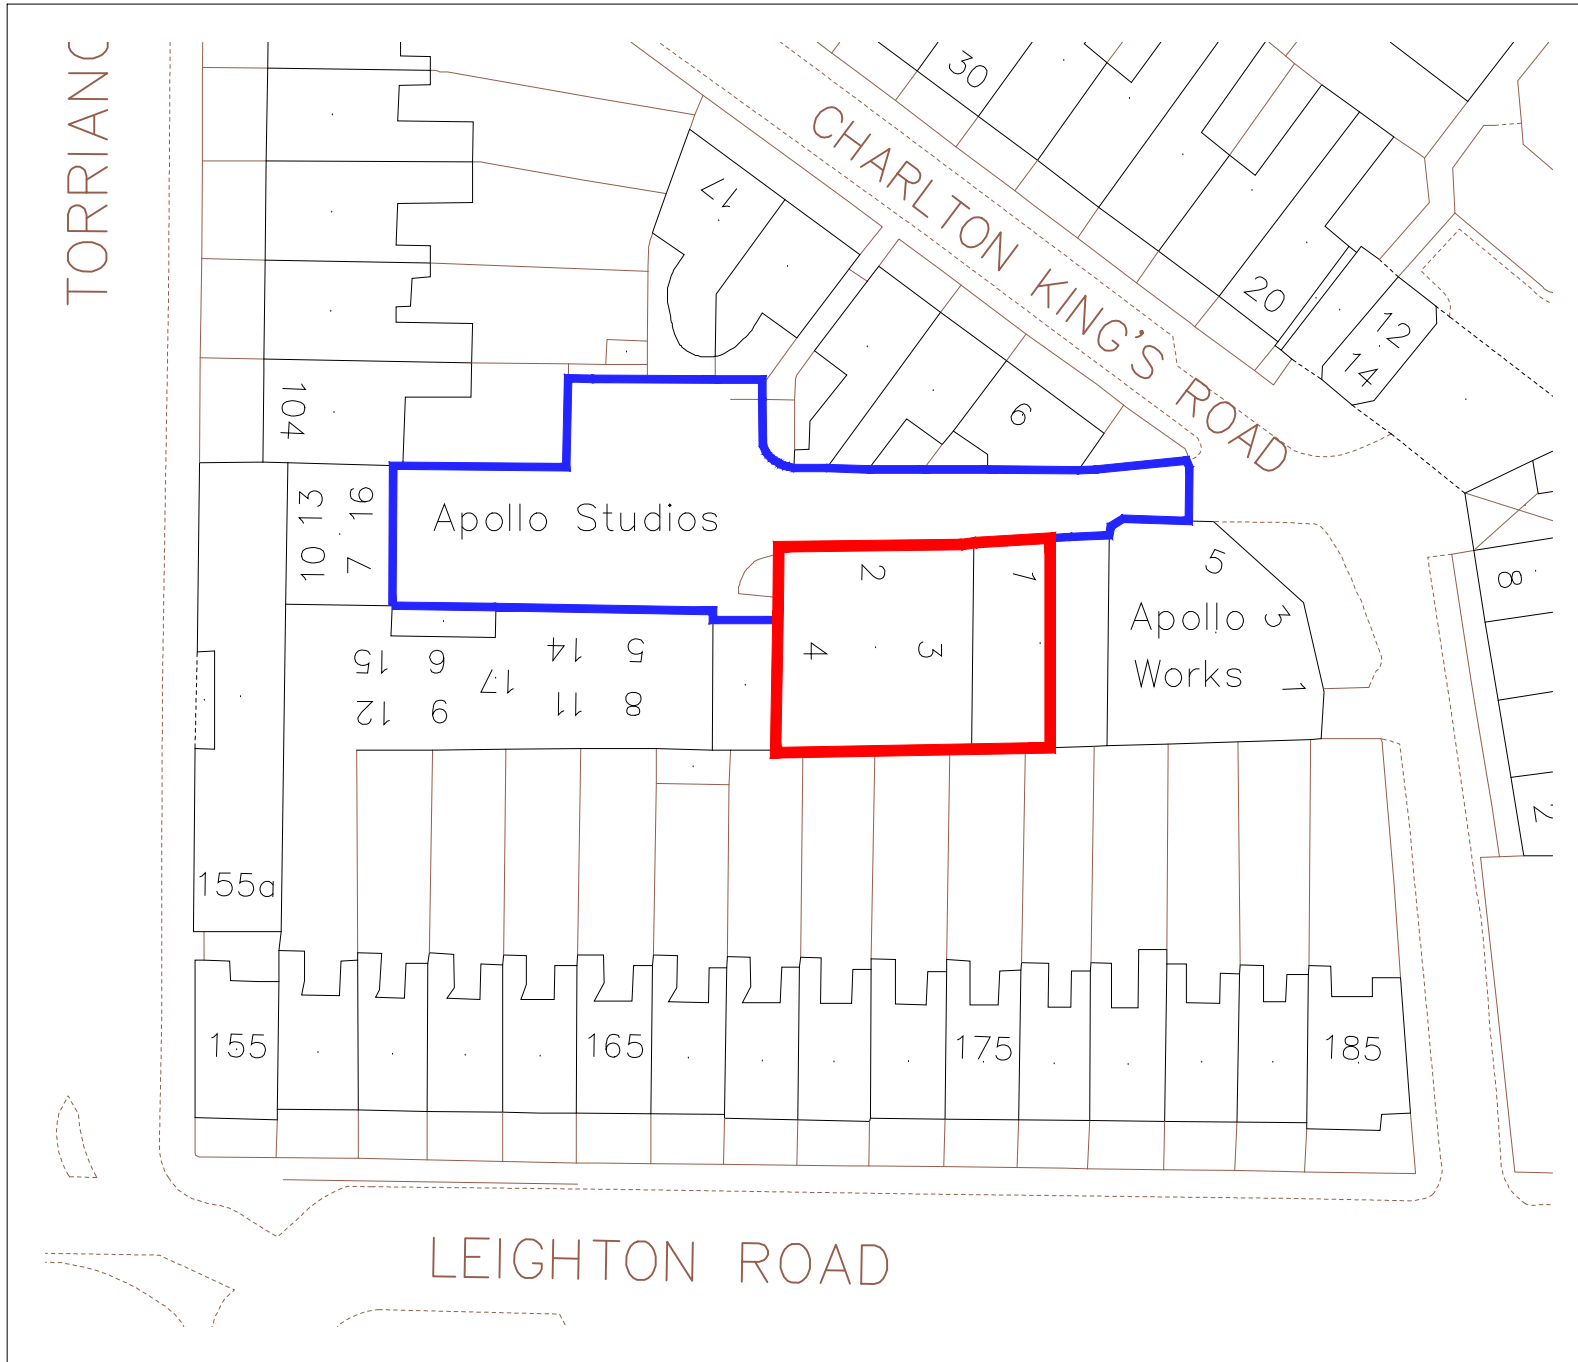


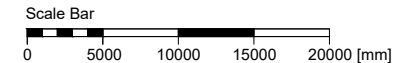

KEY: ■ UNIT 1&2 ■ LAND OWNERSHIP (FREEHOLD)

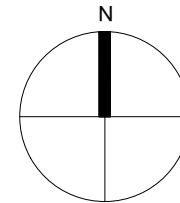

Do not scale from this drawing
All dimensions are to be checked on site
Any discrepancies are to be reported immediately to the Architect or Main Contractor

COPYRIGHT © 2021
ALL RIGHTS DESCRIBED IN THE CHAPTER IV OF THE COPYRIGHT
DESIGN AND PATENTS ACT 1988, HAVE BEEN GENERALLY ASSERTED

Notes.			
Rev.	Date	Comment	By

Client
OPC

Project
1&2 Apollo Studios
London NW5 2SB

Drawing
Block Plan
As Existing

Project No.	Drawing No.	Issue	Status
118A	002	P01	Planning

Scale	Date	Drawn By	Checked By
1:500@A4	Jan 2023	IB	RB

Southstudio

The Busworks, United House
North Road, London N7 9DP
t: +44 (020) 3179 9050
www.southstudioarchitects.com
mail@southstudioarchitects.com