


SECTION A-A

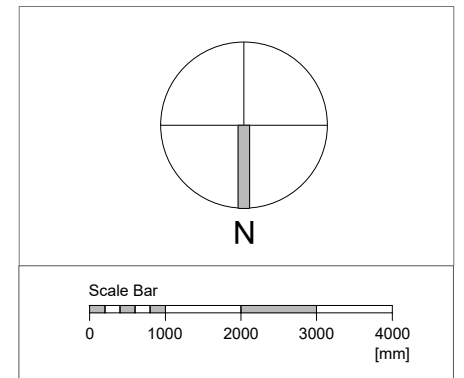

Do not scale from this drawing
All dimensions are to be checked on site
Any discrepancies are to be reported immediately to the Architect or Main Contractor

COPYRIGHT © 2023
ALL RIGHTS DESCRIBED IN THE CHAPTER IV OF THE COPYRIGHT
DESIGN AND PATENTS ACT 1988, HAVE BEEN GENERALLY ASSERTED

Notes.

Rev.	Date	Comment	By

Client
OPC

Project
1&2 Apollo Studios
London NW5 2SB

Drawing
Sectons A & B
As Proposed


Project No.	Drawing No.	Issue	Status
118A	300	P	Planning

Scale	Date	Drawn By	Checked By
1:100@A3	JAN 23	IB	RB

Southstudio

TUNBRIDGE WELLS
89 High Street
Tunbridge Wells, Kent TN1 1YG
t: +44 (0)1892 337 216

LONDON
The Busworks, United House
North Road, N7 9DP
t: +44 (0)20 3179 9050

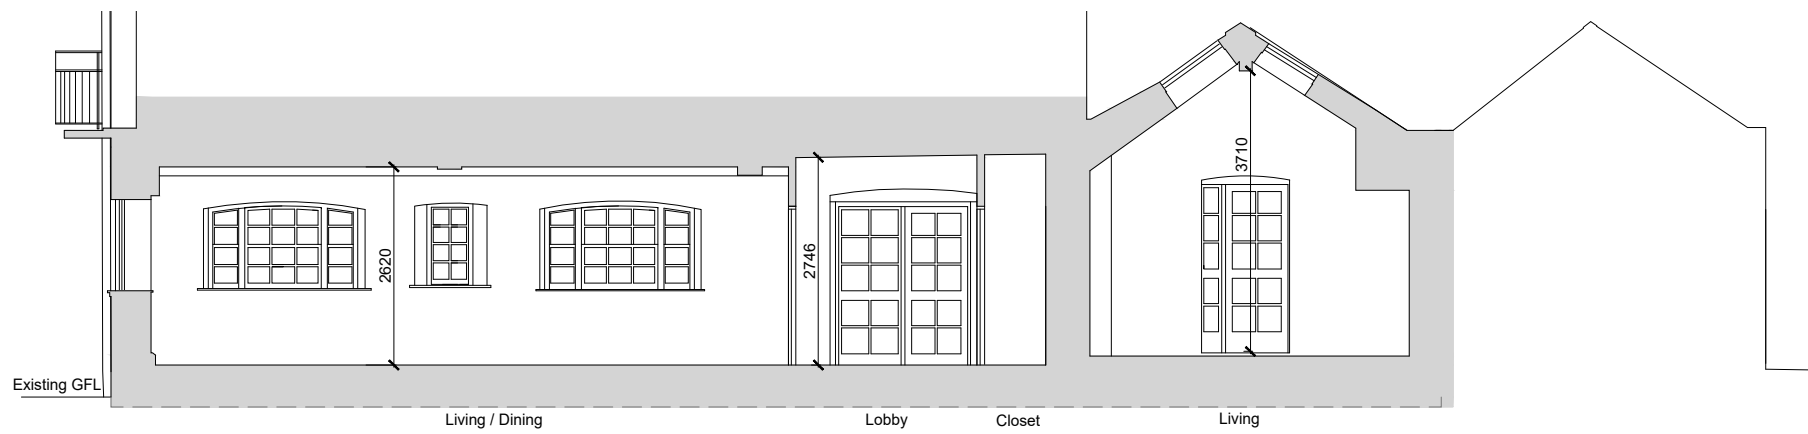

SECTION B-B