


Short's Gardens

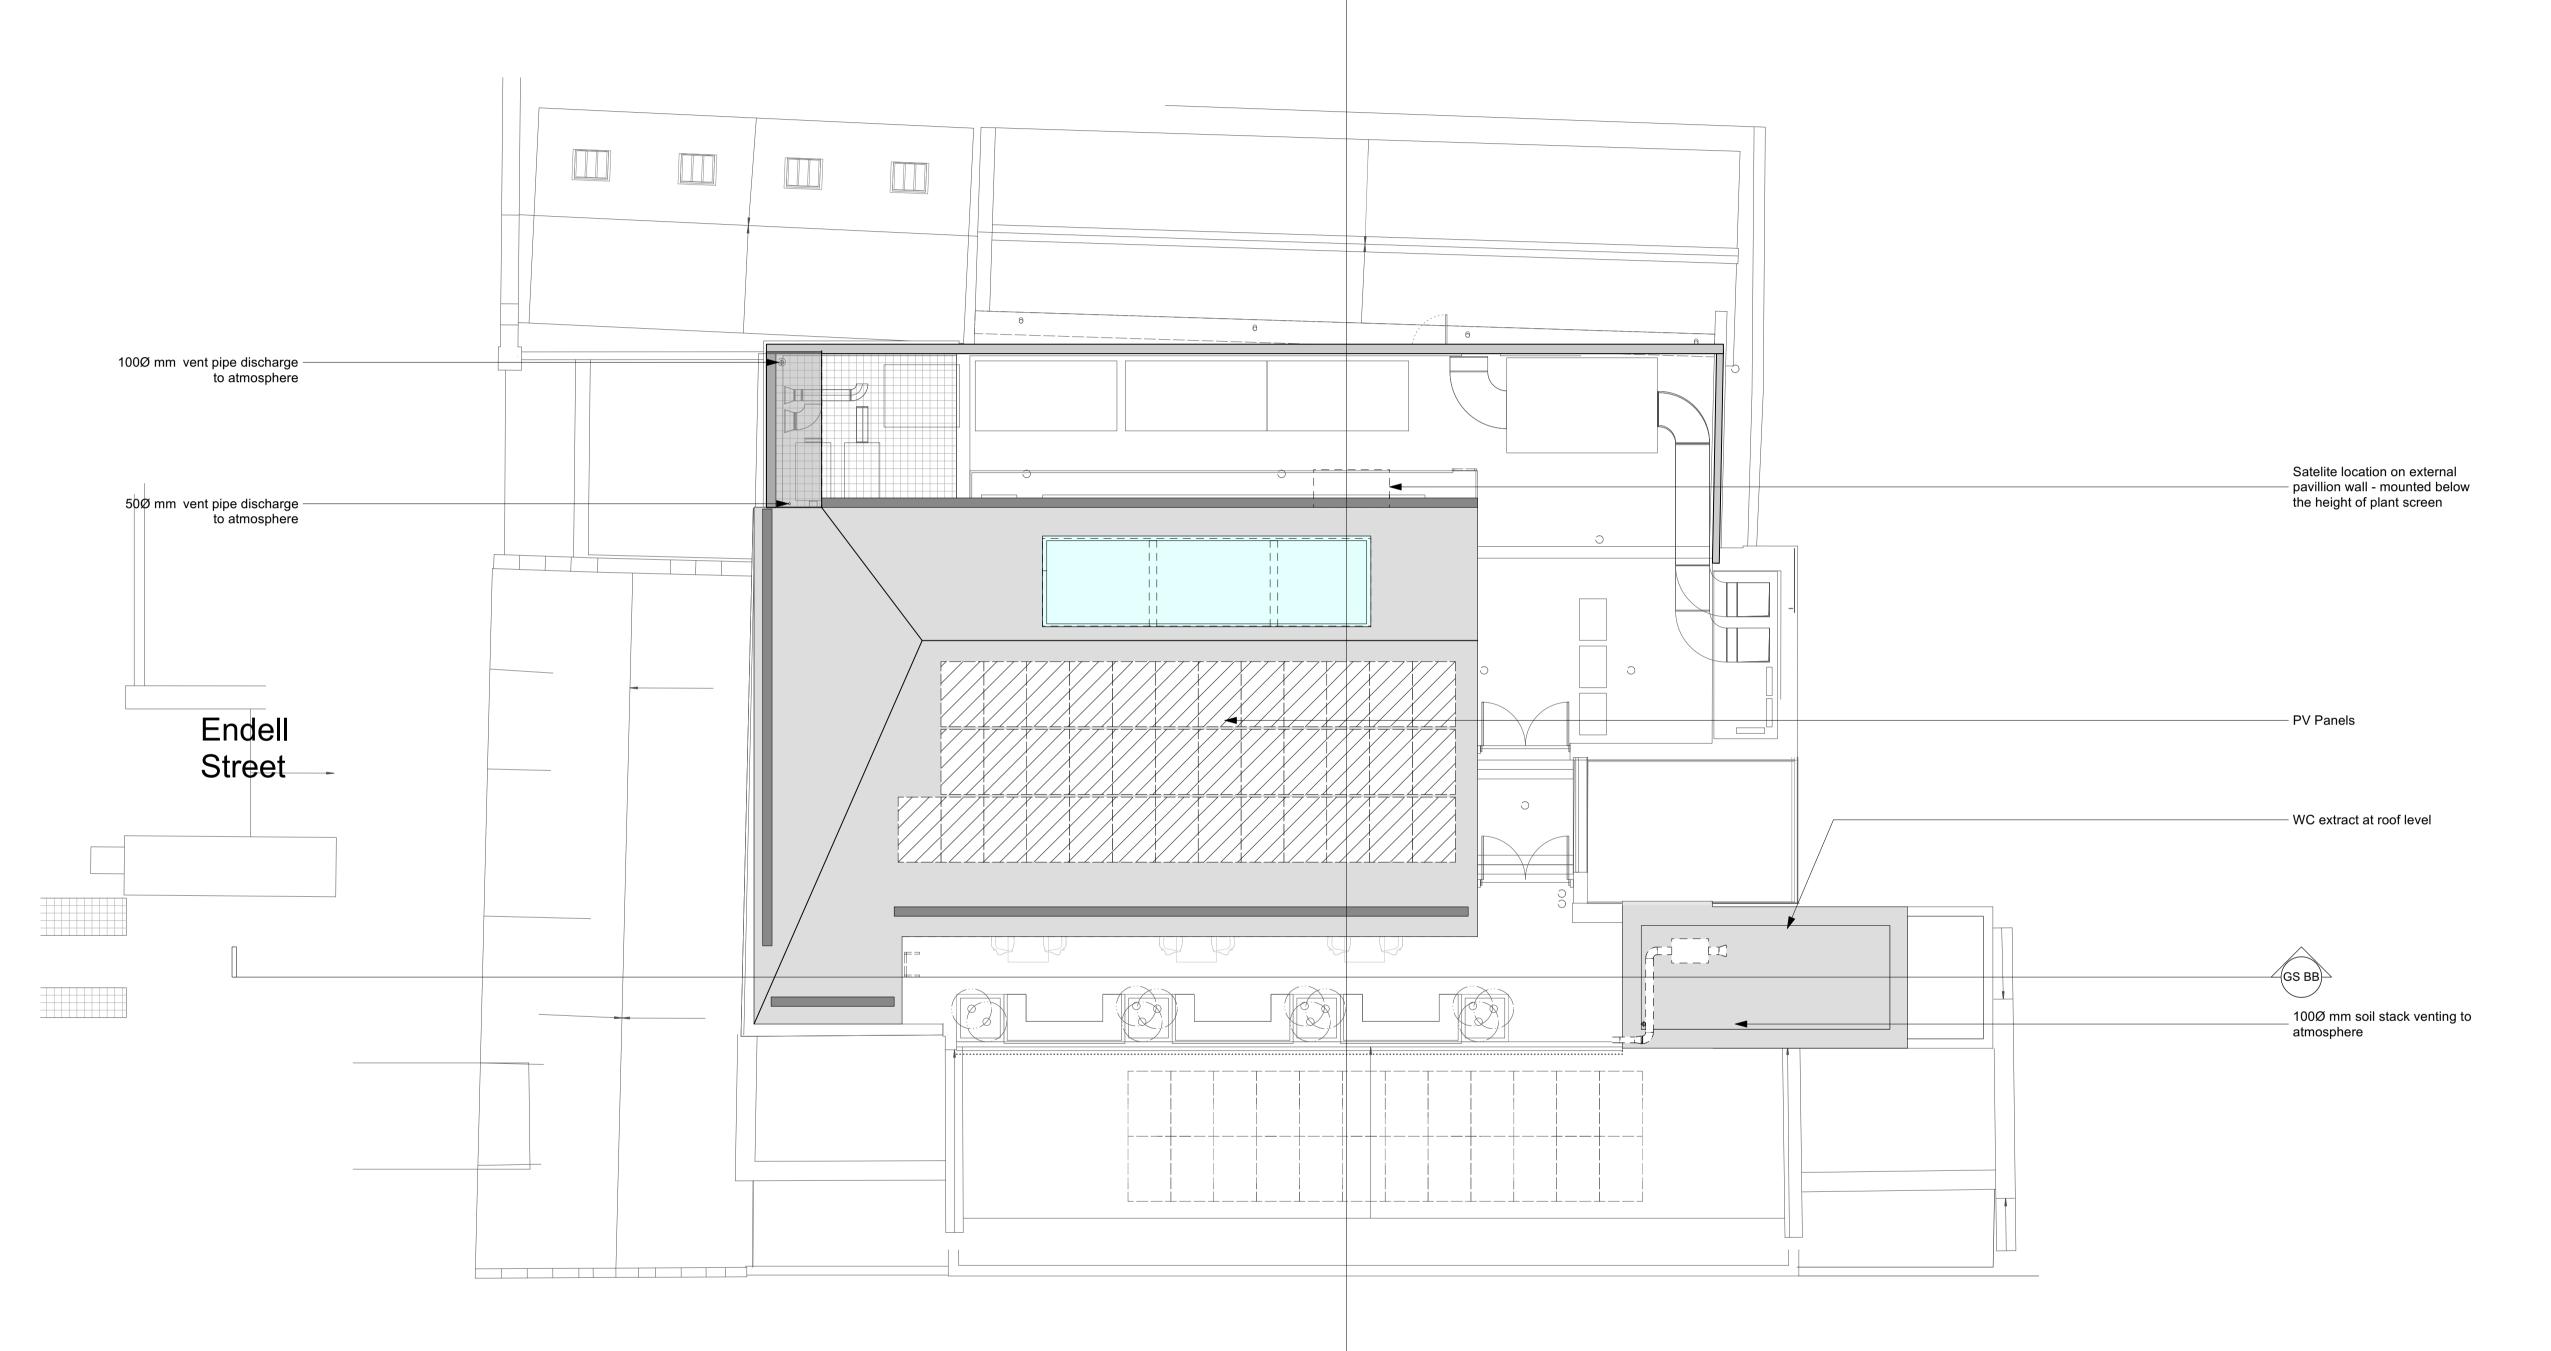

Betterton Street

Roof Level Plan - Proposed Scale: 1:100

© Buckley Gray Yeoman Limited

GENERAL NOTES.

All dimensions to be checked on site prior to commencement of

any works, and/or preparation of any shop drawings. Sizes of and dimensions to any structural elements are indicative only. See structural engineers drawings for actual sizes /

Sizes of and dimensions to any service elements are indicative only. See service engineers drawings for actual sizes and


This drawing to be read in conjunction with all other Architect's drawings, specifications and other Consultants' information.

All proprietary systems shown on this drawing are to be installed strictly in accordance with the Manufacturers/Suppliers recommended details.

Any discrepancies between information shown on this drawing and any other contract information or manufacturers/suppliers recommendations is to be brought to the attention of the Architect

DO NOT SCALE FROM THIS DRAWING.

NOTES.

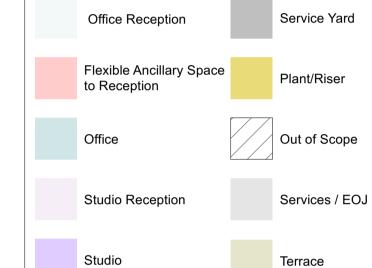

PL04 16/12/22 Non Material Amendments PL03 18/02/22 Planning Amendments PL02 04/02/22 Planning Amendments PL01 20/10/21 Planning Submission REV. DATE NOTE

> **BGY** BUCKLEY GRAY YEOMAN + 44 20 7033 9913 BGY.CO.UK

LH

WQ

WQ WQ

DRAWN

PATRIZIA

PROJECT

24 Endell Street

DRAWING

Roof Level Plan Proposed

SCALE

DATE Oct. 2021 1:100 @ A1 (1:200 @ A3)

PLANNING

STATUS APPROVED CS

REVISION 1183_PL-GA-RF PL04