


ENTRANCE TO THE FLAT ON
FIRST FLOOR

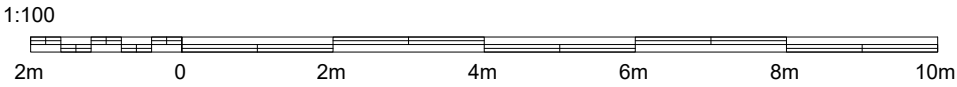

Notes

This drawing must not be scaled. Use figured dimensions.

All dimensions are to be verified and checked on site. Any discrepancies that are, or become apparent should be reported to Tom Bestwick.

This electronic data has been prepared, in part, from archived hand drawn material and is indicative only. The envelope setting out is based on Ordnance Survey information. It must not be taken to represent contract documentation, nor as evidence of any legal boundary or status.

NOT FOR CONSTRUCTION

Rev	Date	By
-----	------	----

Client
Adrian Burgering

Designer
Tom Bestwick


Project
41 Howitt Road

Drawing
Existing Second Floor Plan

Proj N° 133	Author TB	Scale 1:100 @ A3
----------------	--------------	---------------------

Date 10/08/22	Rev N°	Signed TB
------------------	--------	--------------

Number
133-112

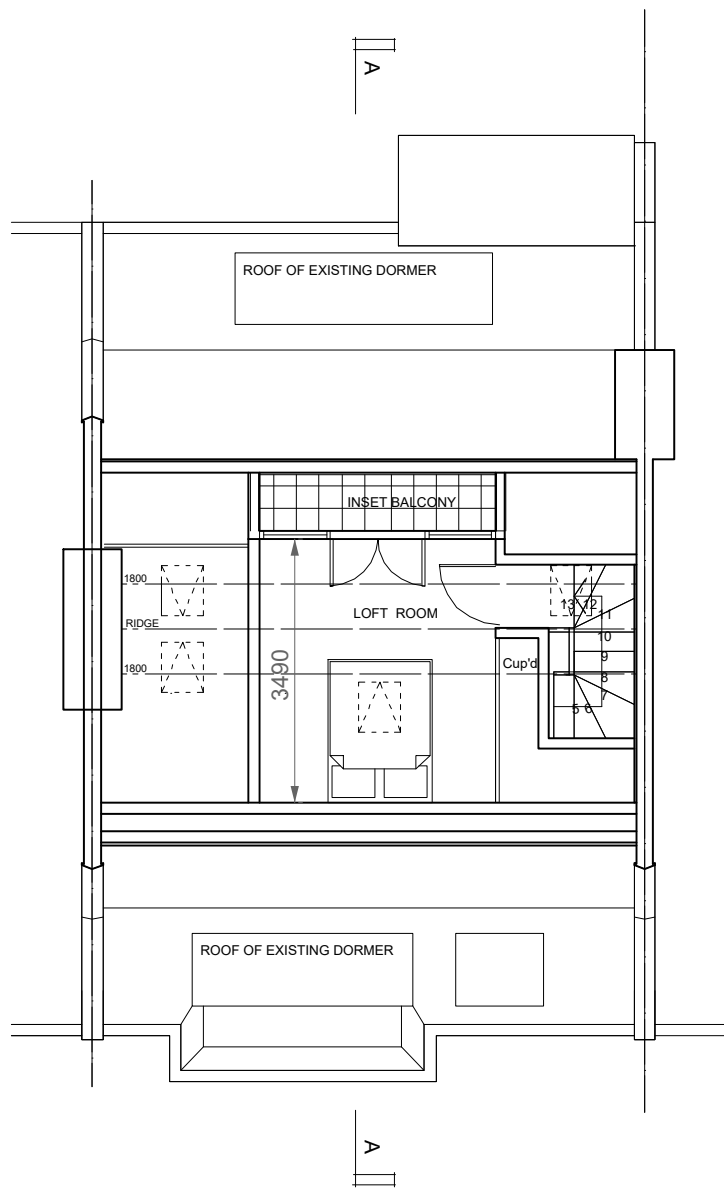

Notes

This drawing must not be scaled. Use figured dimensions.

All dimensions are to be verified and checked on site. Any discrepancies that are, or become apparent should be reported to Tom Bestwick.

This electronic data has been prepared, in part, from archived hand drawn material and is indicative only. The envelope setting out is based on Ordnance Survey information. It must not be taken to represent contract documentation, nor as evidence of any legal boundary or status.

NOT FOR CONSTRUCTION

Rev	Date	By
-----	------	----

Client
Adrian Burgering

Designer
Tom Bestwick


Project
41 Howitt Road

Drawing
Existing Loft Plan

Proj N° 133	Author TB	Scale 1:100 @ A3
----------------	--------------	---------------------

Date 10/08/22	Rev N°	Signed TB
------------------	--------	--------------

Number
133-113

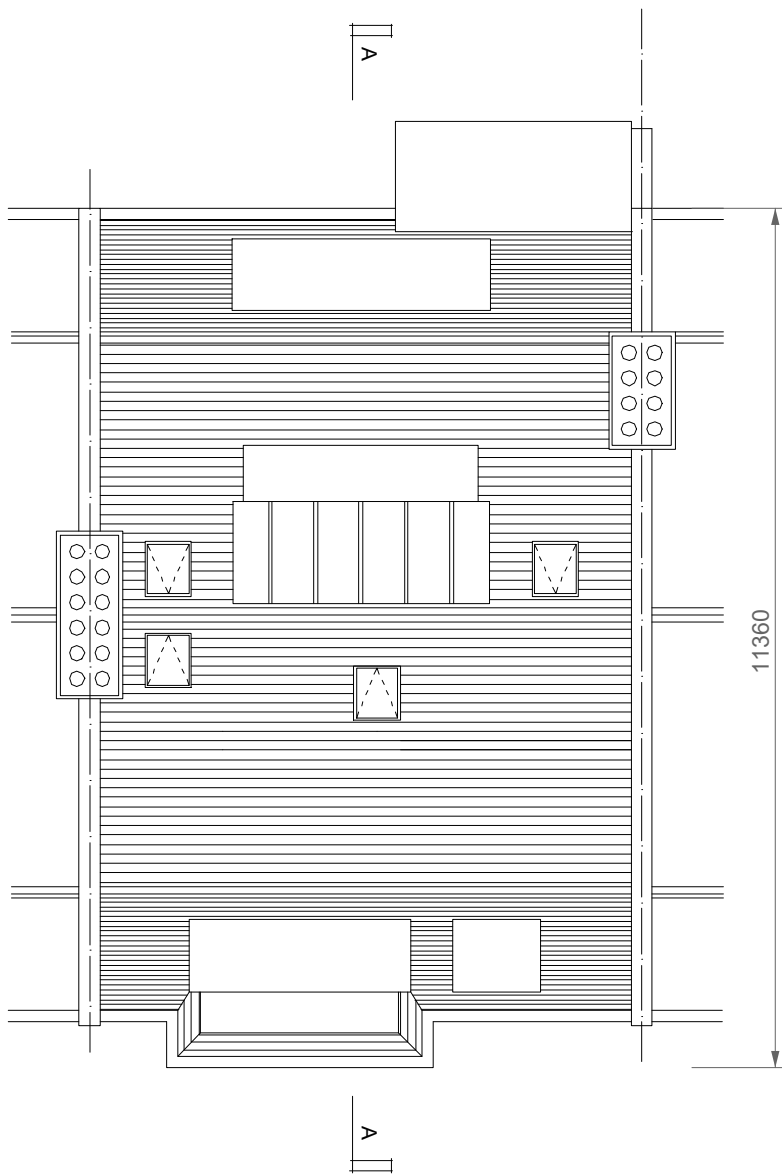

Notes

This drawing must not be scaled. Use figured dimensions.

All dimensions are to be verified and checked on site. Any discrepancies that are, or become apparent should be reported to Tom Bestwick.

This electronic data has been prepared, in part, from archived hand drawn material and is indicative only. The envelope setting out is based on Ordnance Survey information. It must not be taken to represent contract documentation, nor as evidence of any legal boundary or status.

NOT FOR CONSTRUCTION

Rev	Date	By
-----	------	----

Client
Adrian Burgering

Designer
Tom Bestwick


Project
41 Howitt Road

Drawing
Existing Roof Plan

Proj N° 133	Author TB	Scale 1:100 @ A3
----------------	--------------	---------------------

Date 10/08/22	Rev N°	Signed TB
------------------	--------	--------------

Number
133-114

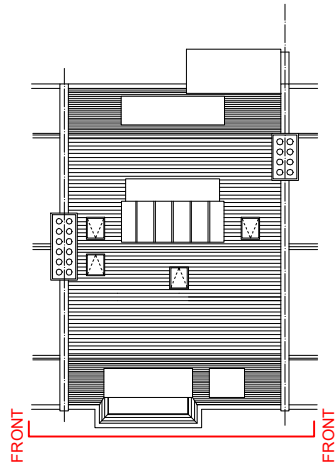

Notes




This drawing must not be scaled. Use figured dimensions.

All dimensions are to be verified and checked on site. Any discrepancies that are, or become apparent should be reported to Tom Bestwick.

This electronic data has been prepared, in part, from archived hand drawn material and is indicative only. The envelope setting out is based on Ordnance Survey information. It must not be taken to represent contract documentation, nor as evidence of any legal boundary or status.

NOT FOR CONSTRUCTION

Rev	Date	By
Client Adrian Burgering		
Designer Tom Bestwick		
Project 41 Howitt Road		
Drawing Existing Front (East) Elevation		
Proj N° 133	Author TB	Scale 1:100 @ A3
Date 10/08/22	Rev N°	Signed TB
Number 133-120		

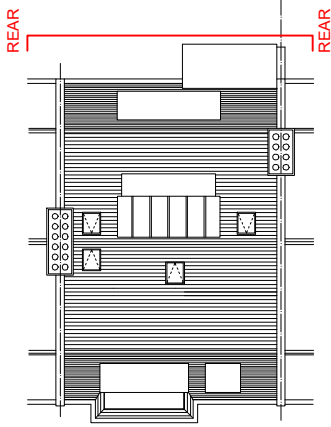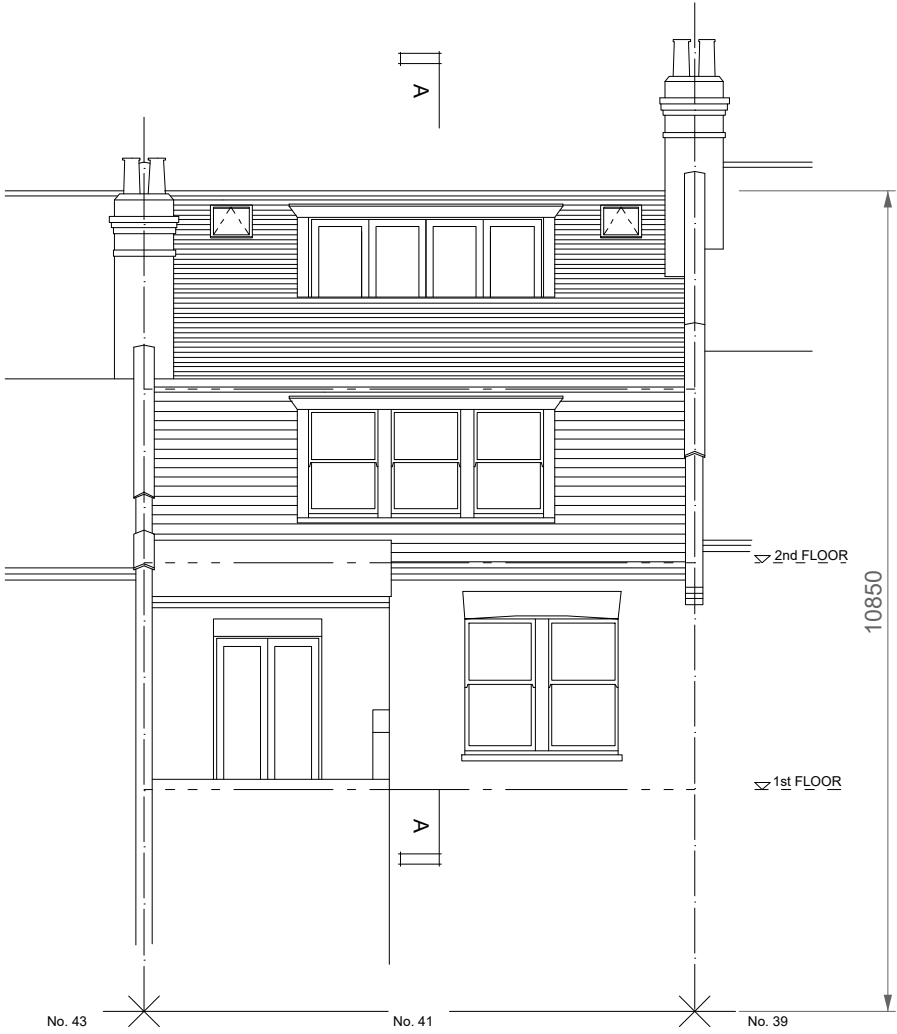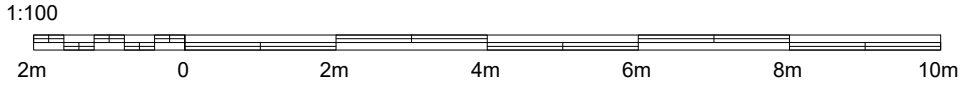

Notes




This drawing must not be scaled. Use figured dimensions.

All dimensions are to be verified and checked on site. Any discrepancies that are, or become apparent should be reported to Tom Bestwick.

This electronic data has been prepared, in part, from archived hand drawn material and is indicative only. The envelope setting out is based on Ordnance Survey information. It must not be taken to represent contract documentation, nor as evidence of any legal boundary or status.

NOT FOR CONSTRUCTION

Rev	Date	By
Client Adrian Burgering		
Designer Tom Bestwick		
Project 41 Howitt Road		
Drawing Existing Rear (West) Elevation		
Proj N° 133	Author TB	Scale 1:100 @ A3
Date 10/08/22	Rev N°	Signed TB
Number 133-121		

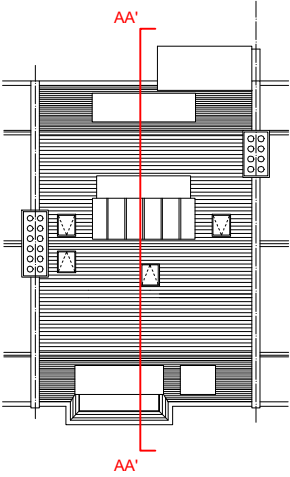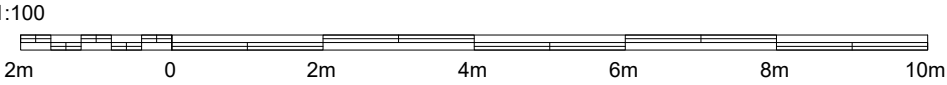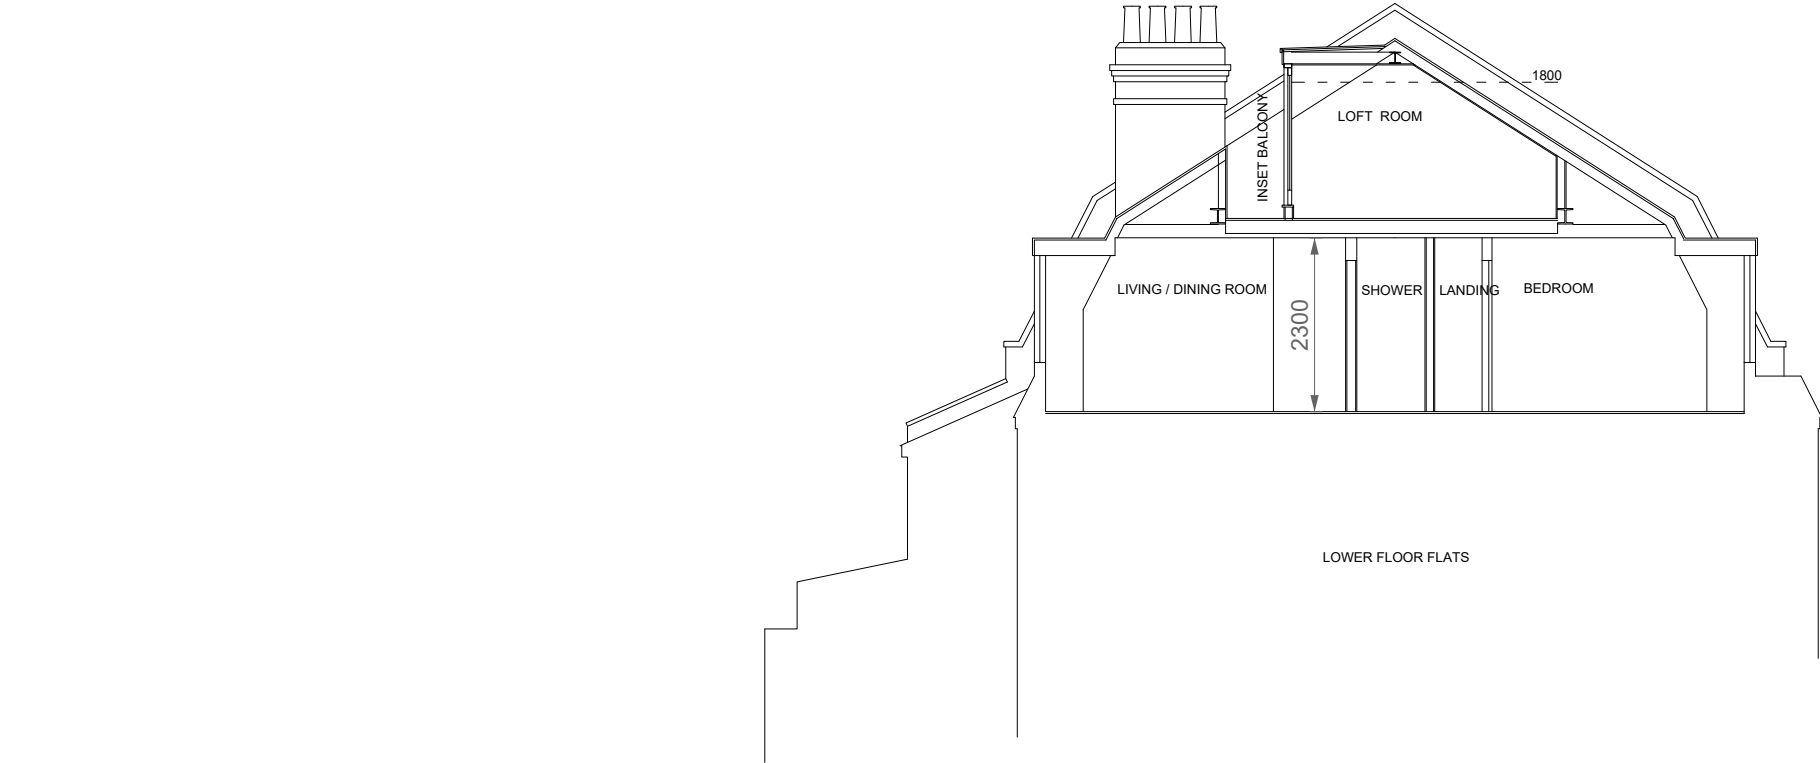

Notes

This drawing must not be scaled. Use figured dimensions.

All dimensions are to be verified and checked on site. Any discrepancies that are, or become apparent should be reported to Tom Bestwick.

This electronic data has been prepared, in part, from archived hand drawn material and is indicative only. The envelope setting out is based on Ordnance Survey information. It must not be taken to represent contract documentation, nor as evidence of any legal boundary or status.

NOT FOR CONSTRUCTION

Rev	Date	By
Client Adrian Burgering		
Designer Tom Bestwick		
Project 41 Howitt Road		
Drawing Existing Section AA'		
Proj N° 133	Author TB	Scale 1:100 @ A3
Date 10/08/22	Rev N°	Signed TB
Number 133-130		