


DO NOT SCALE FROM THE DRAWING.
ALL DIMENSION TO BE CHECKED ON SITE.
COPYRIGHT RESERVED.

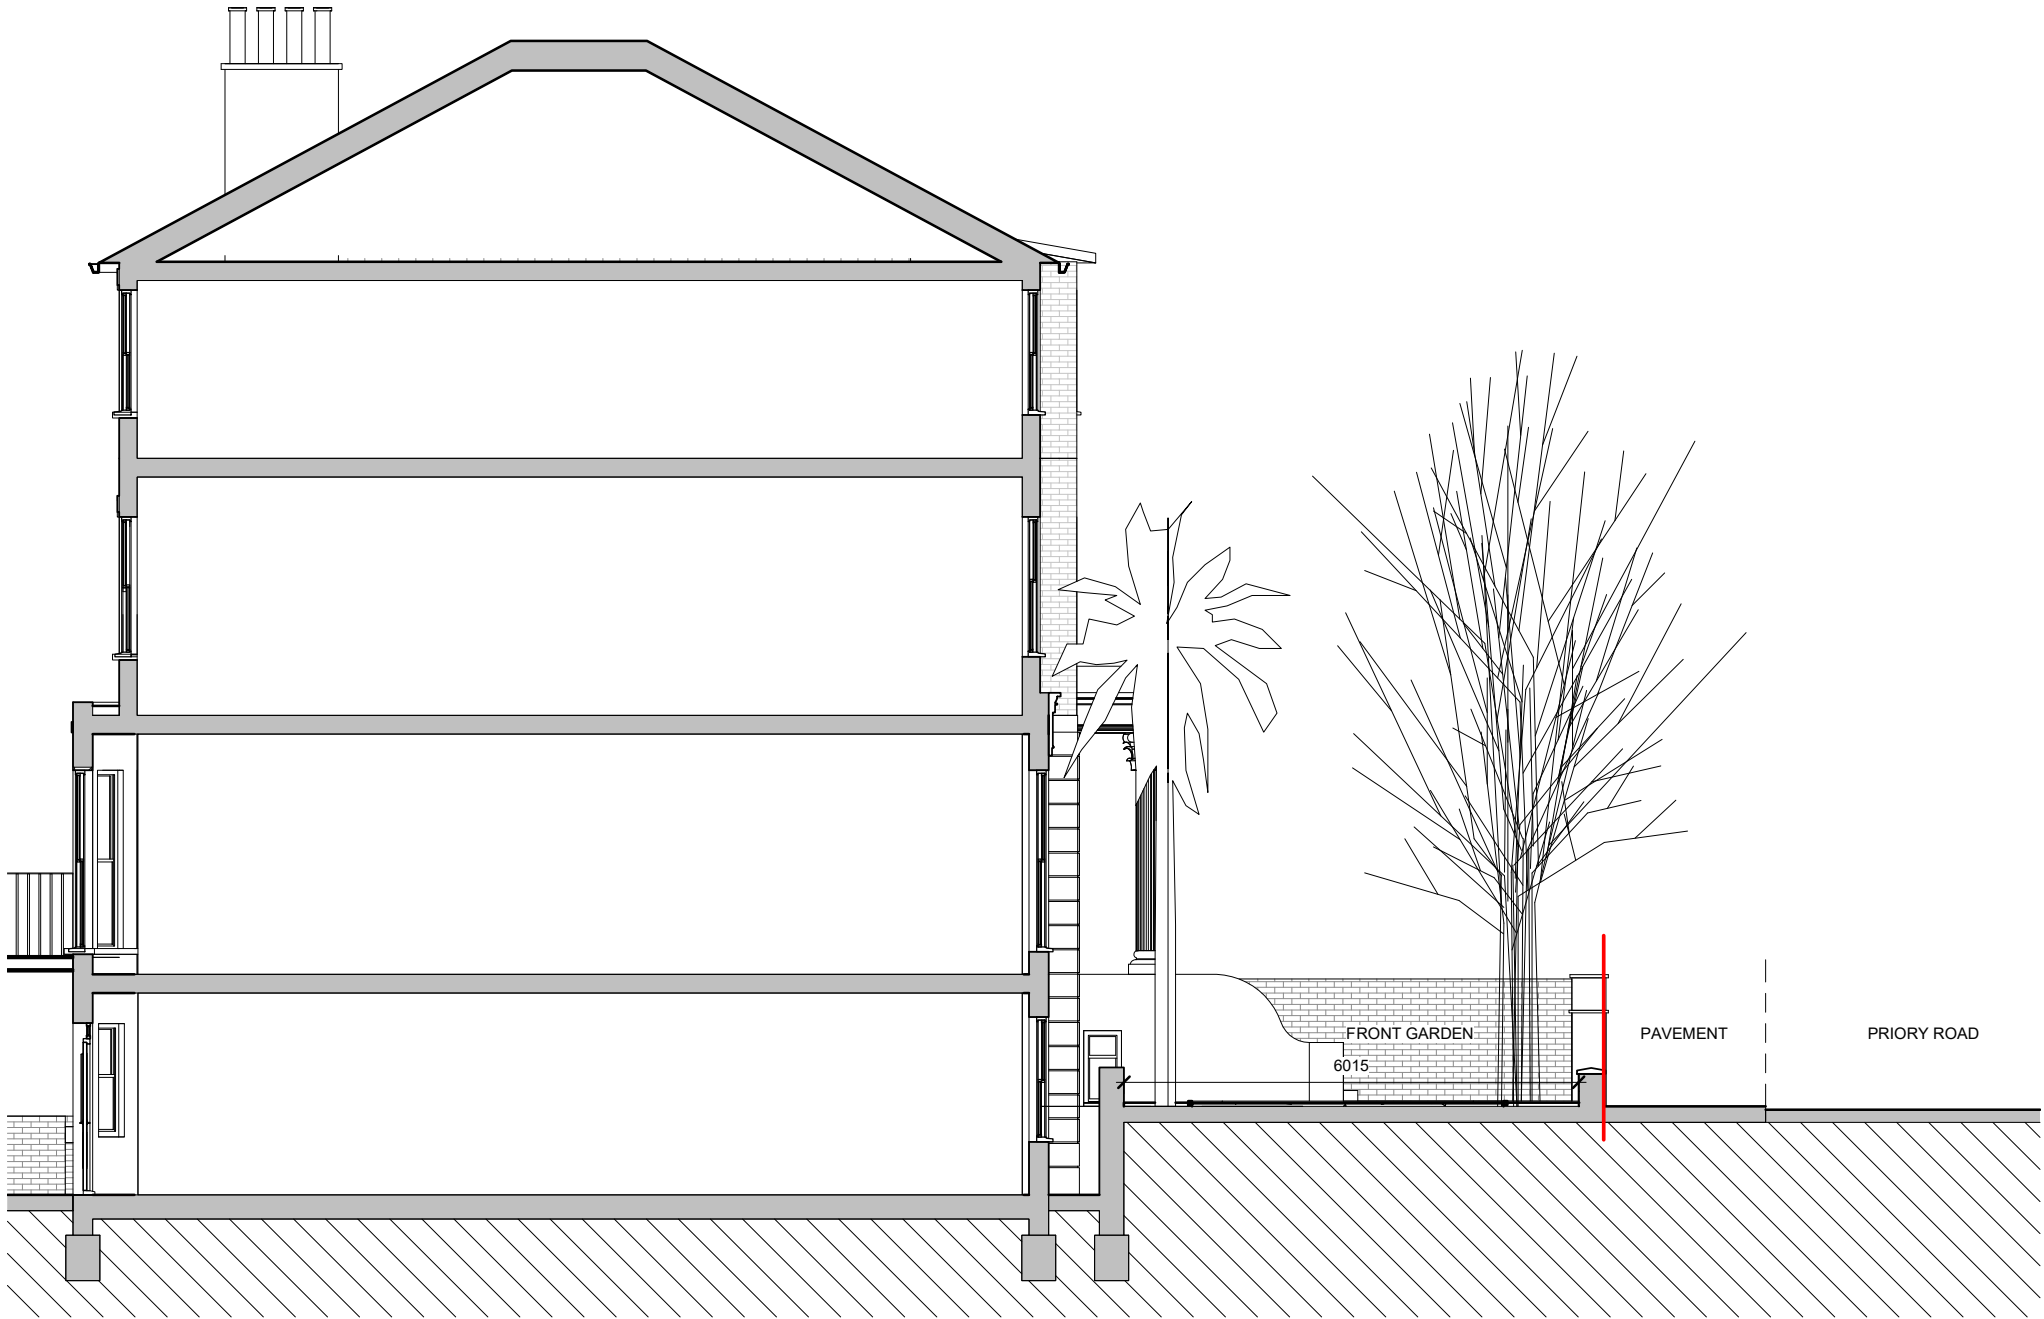

Long Section



*	Full Planning Application - dropped kerb	AG	20.01.2023
REV/ISSUE	NOTE	DRN	DATE

SCALE	DATE	DRN	CHK
1:100@A3	26.01.2022	AG	MH

PROJECT
47 Priory Road, London, NW6 4NS
DRAWING
Existing Long Section

bubble architects	STUDIO 205 THE BUSWORKS 39-41 NORTH ROAD LONDON N7 9DP	
	WWW.BUBBLEARCHITECTS.CO.UK	
JOB NO	DRAWING NO	REV
022011	X-AA-D-003	*