


DO NOT SCALE FROM THE DRAWING.  
ALL DIMENSION TO BE CHECKED ON SITE.  
COPYRIGHT RESERVED.

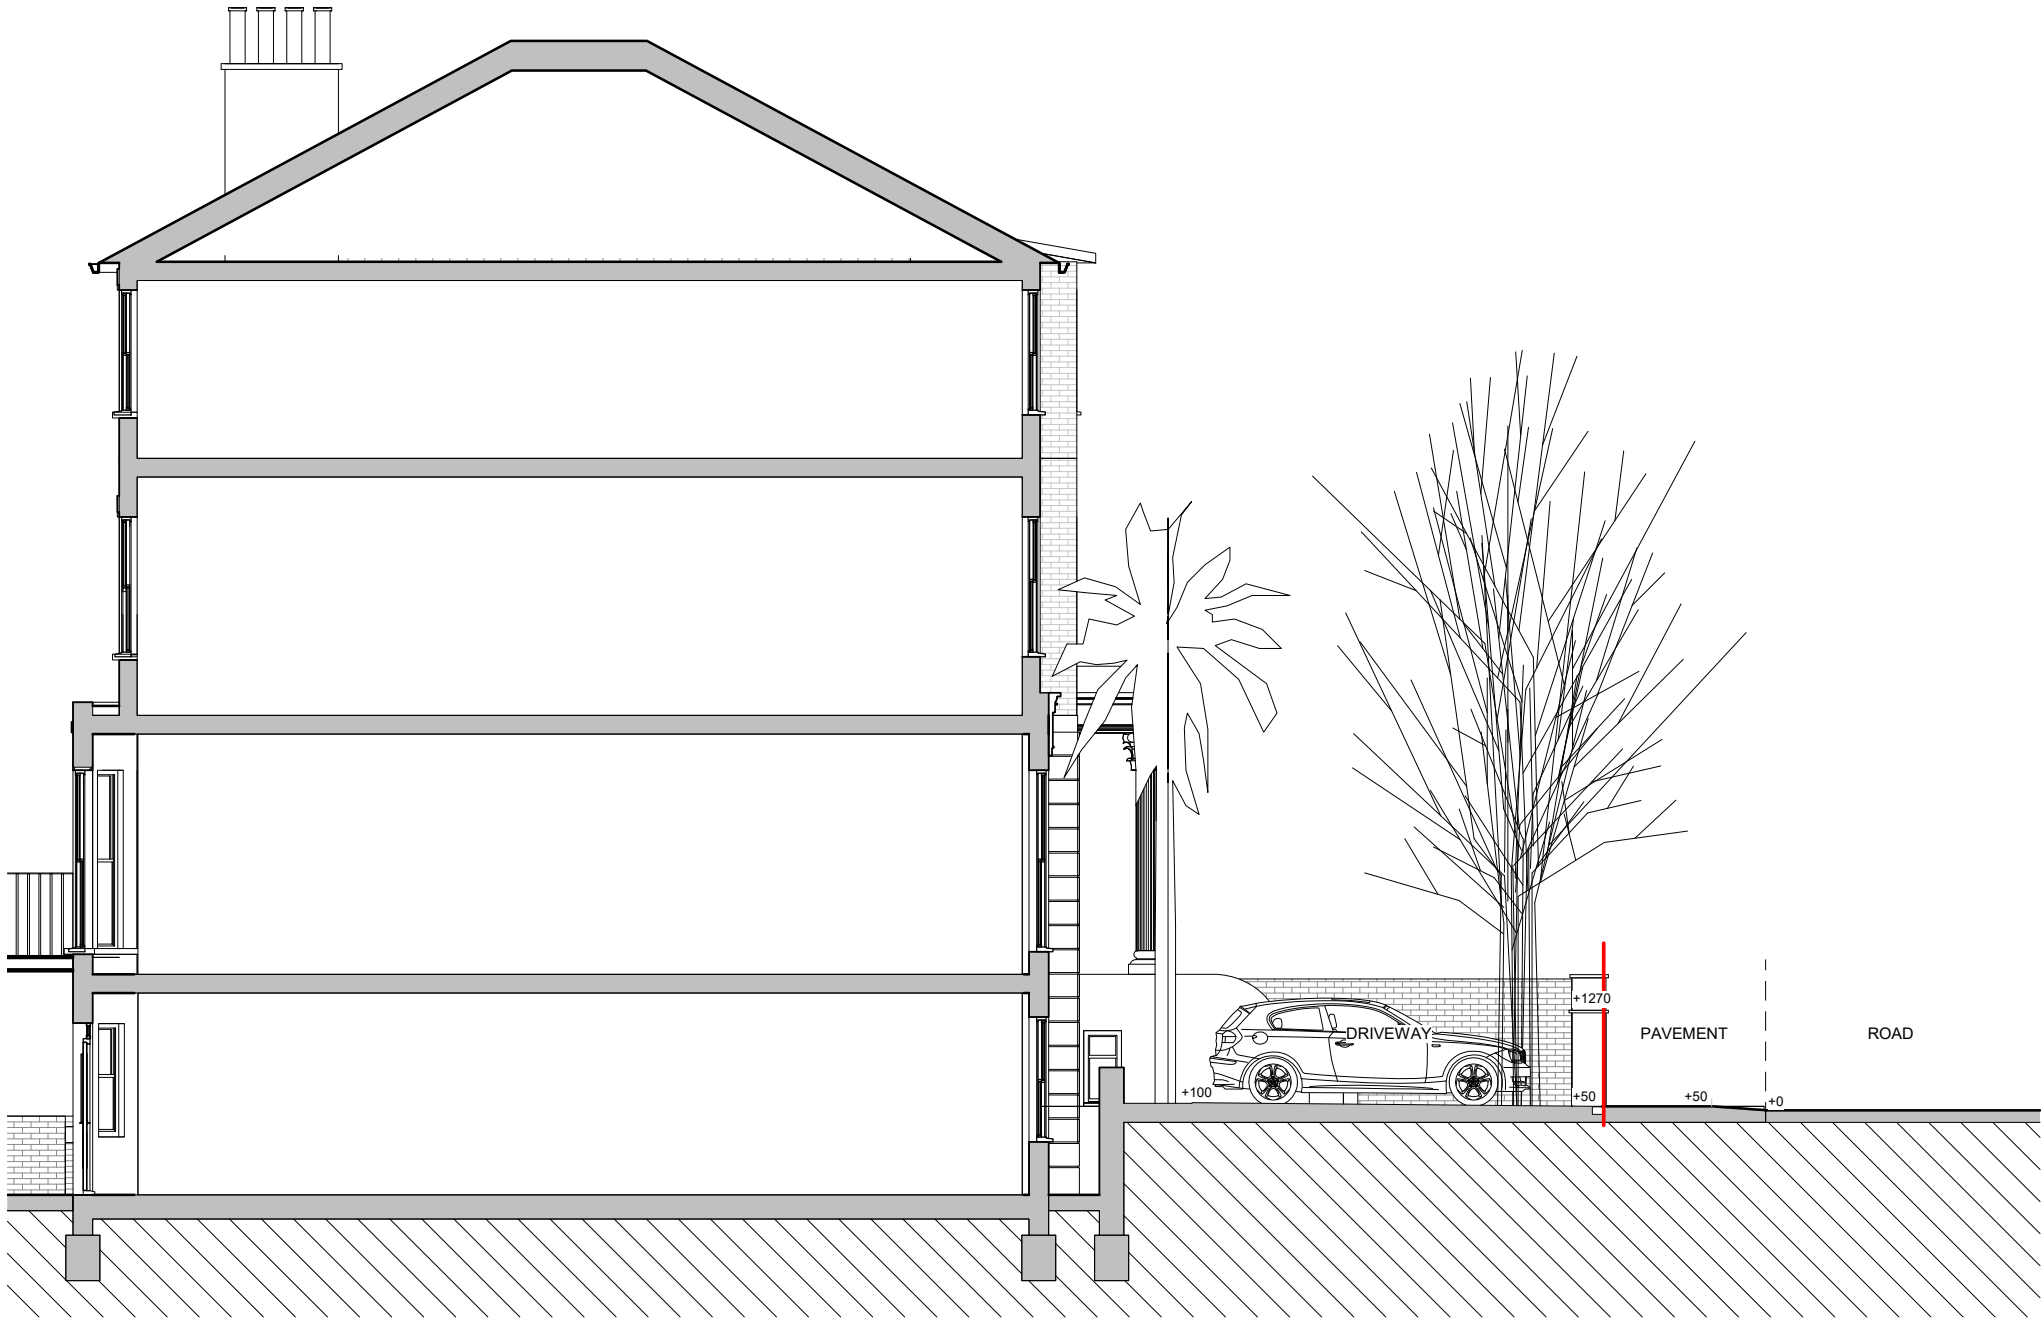

Long Section



*	Full Planning Application - dropped kerb	AG	20.01.2023
REV/ISSUE	NOTE	DRN	DATE

SCALE	DATE	DRN	CHK
1:100@A3	26.01.2022	AG	MH

PROJECT  
47 Priory Road, London, NW6 4NS

DRAWING  
Proposed Long Section

bubble

architects

STUDIO 205 THE BUSWORKS  
39-41 NORTH ROAD  
LONDON N7 9DP  
[WWW.BUBBLEARCHITECTS.CO.UK](http://WWW.BUBBLEARCHITECTS.CO.UK)

JOB NO	DRAWING NO	REV
022011	X-AA-D-013	*