



Updated signage locations


- Sign A:** Lincolns Inn Fields. Signage above doorway
- Sign B:** Lincolns Inn Fields. Vinyl Graphics to glass
- Sign C:** Kingsway. Signage beside entrance

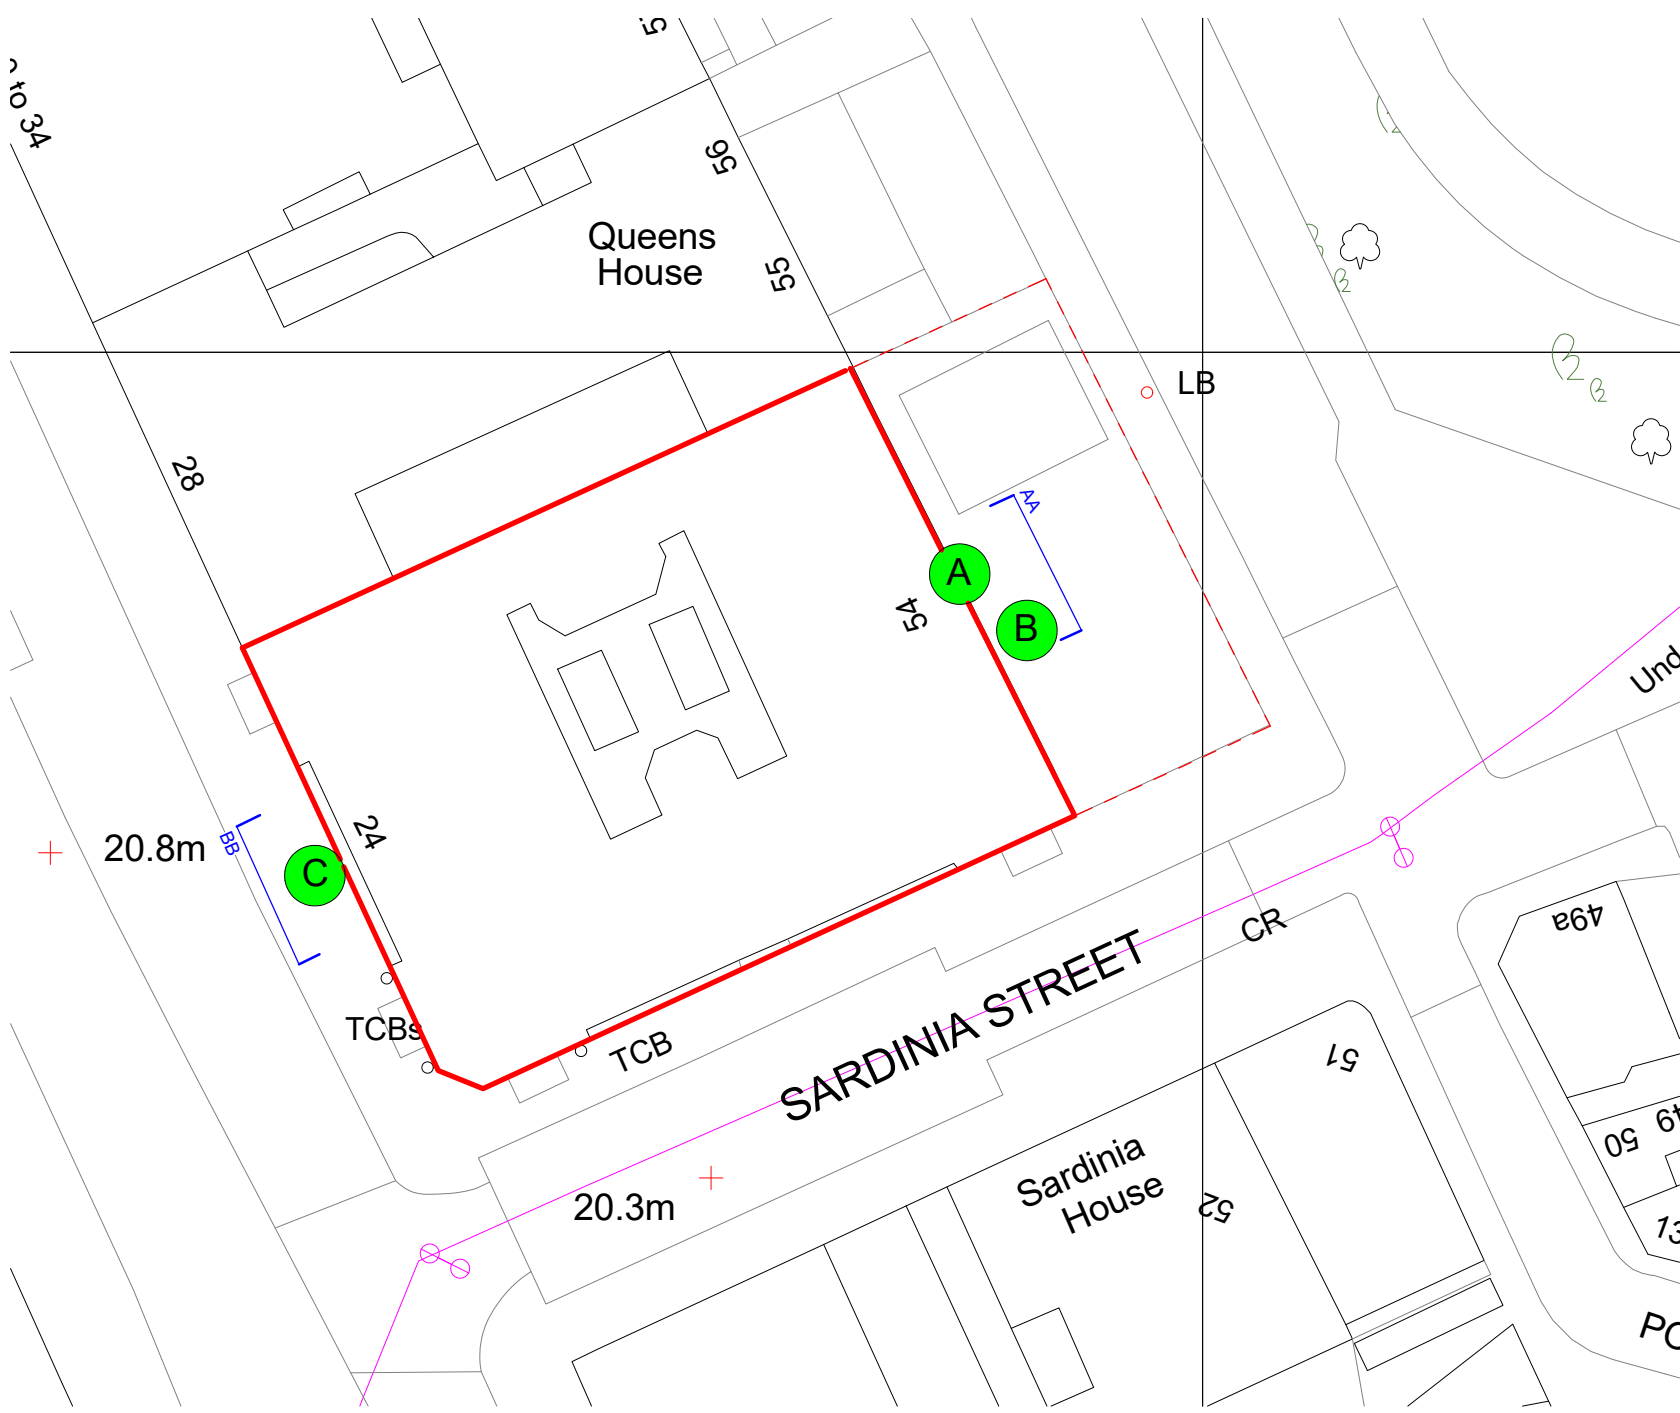

Signage Locations  
1 : 500

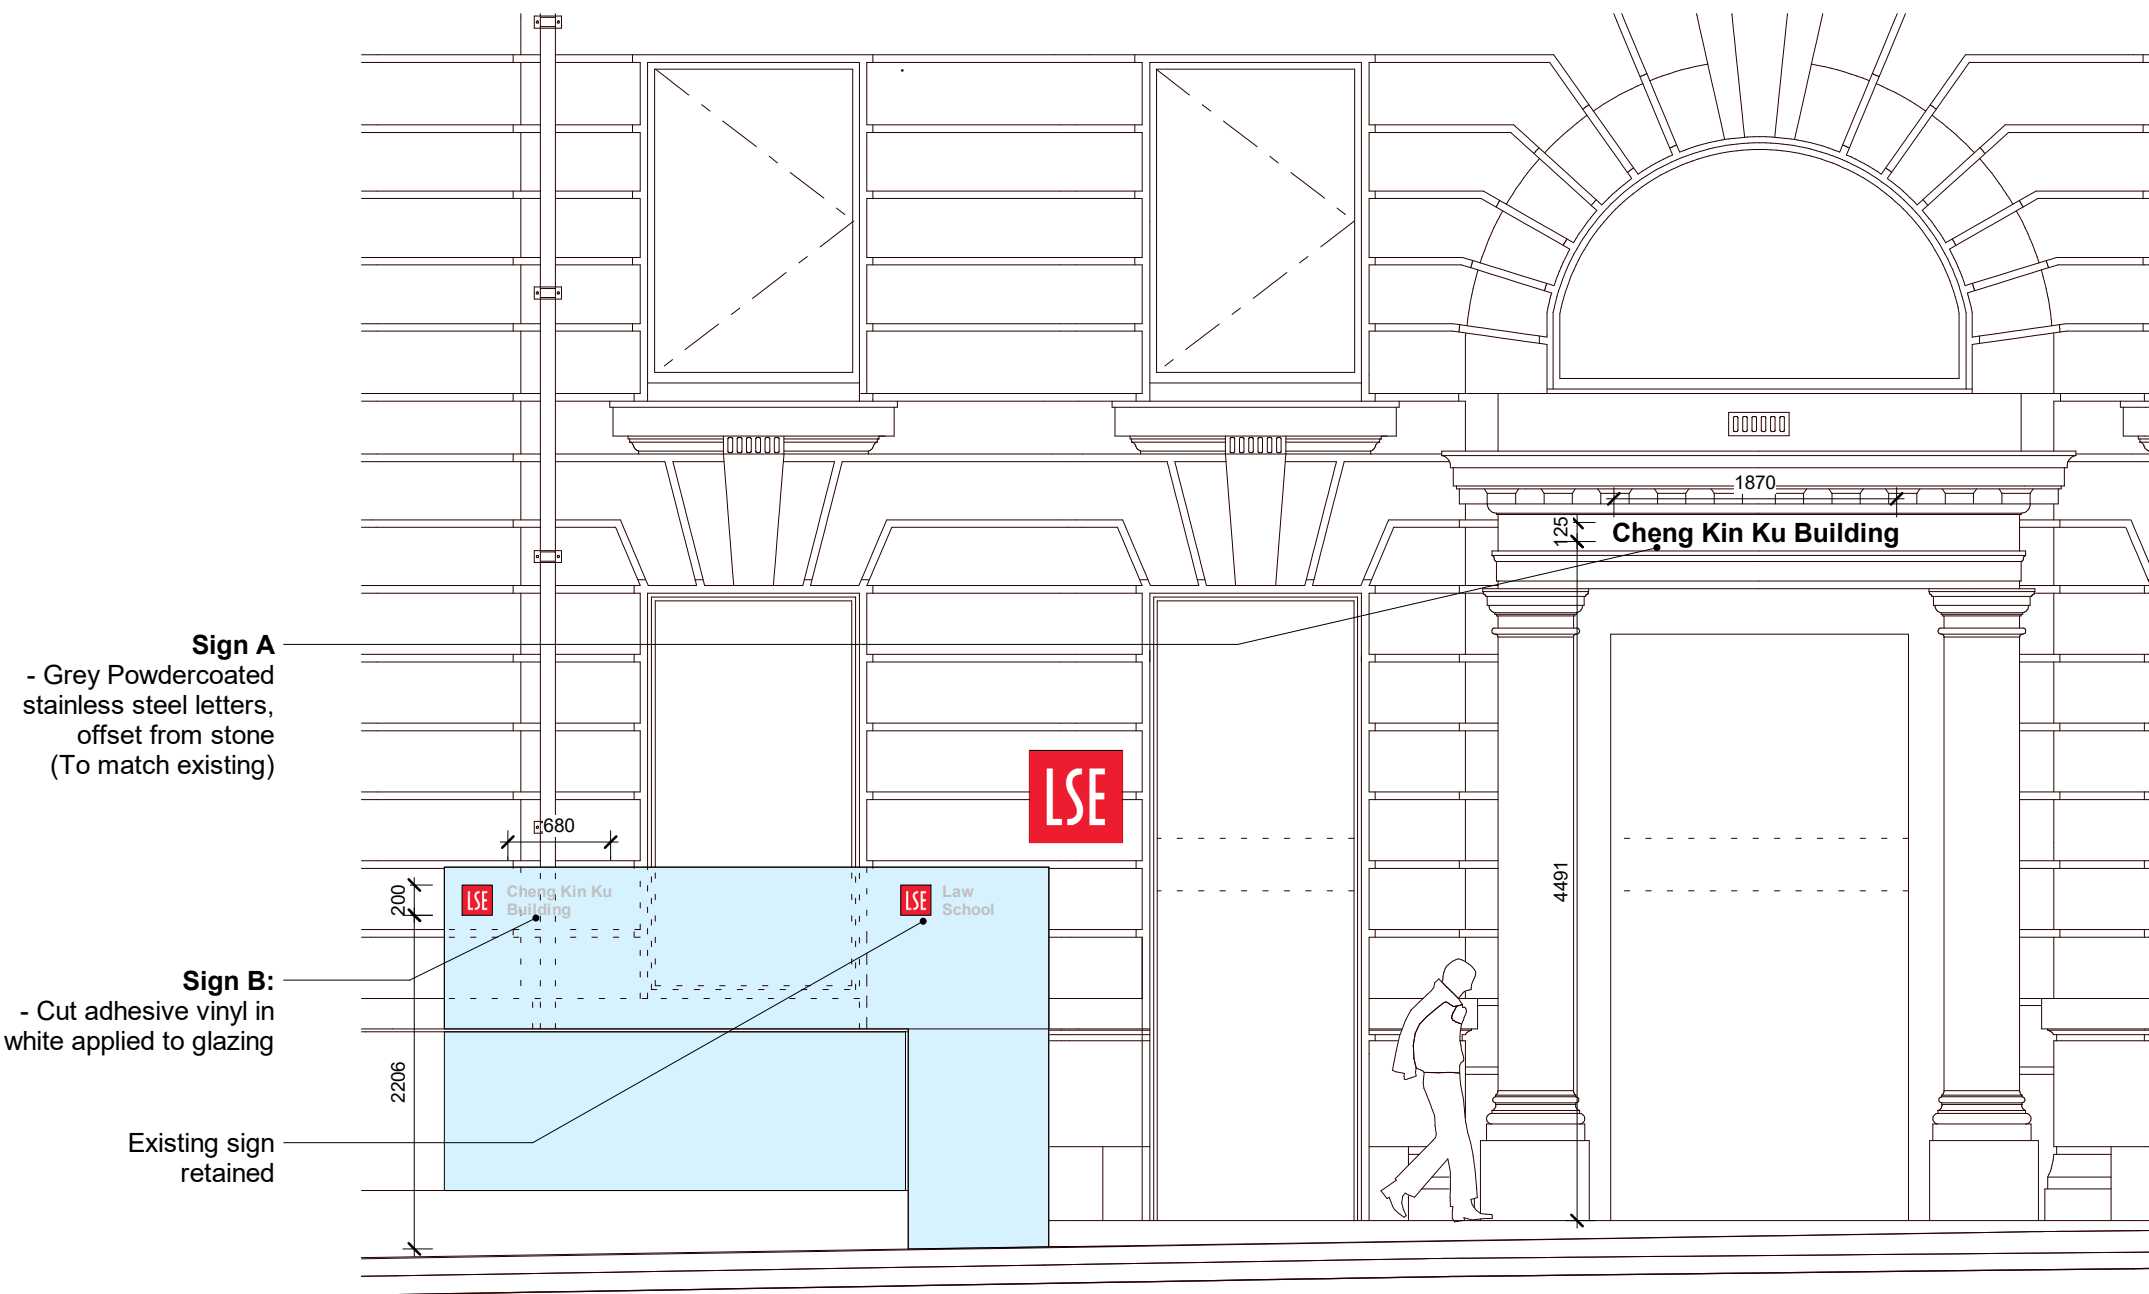

AA - Proposed Lincolns Inn Fields  
1 : 50

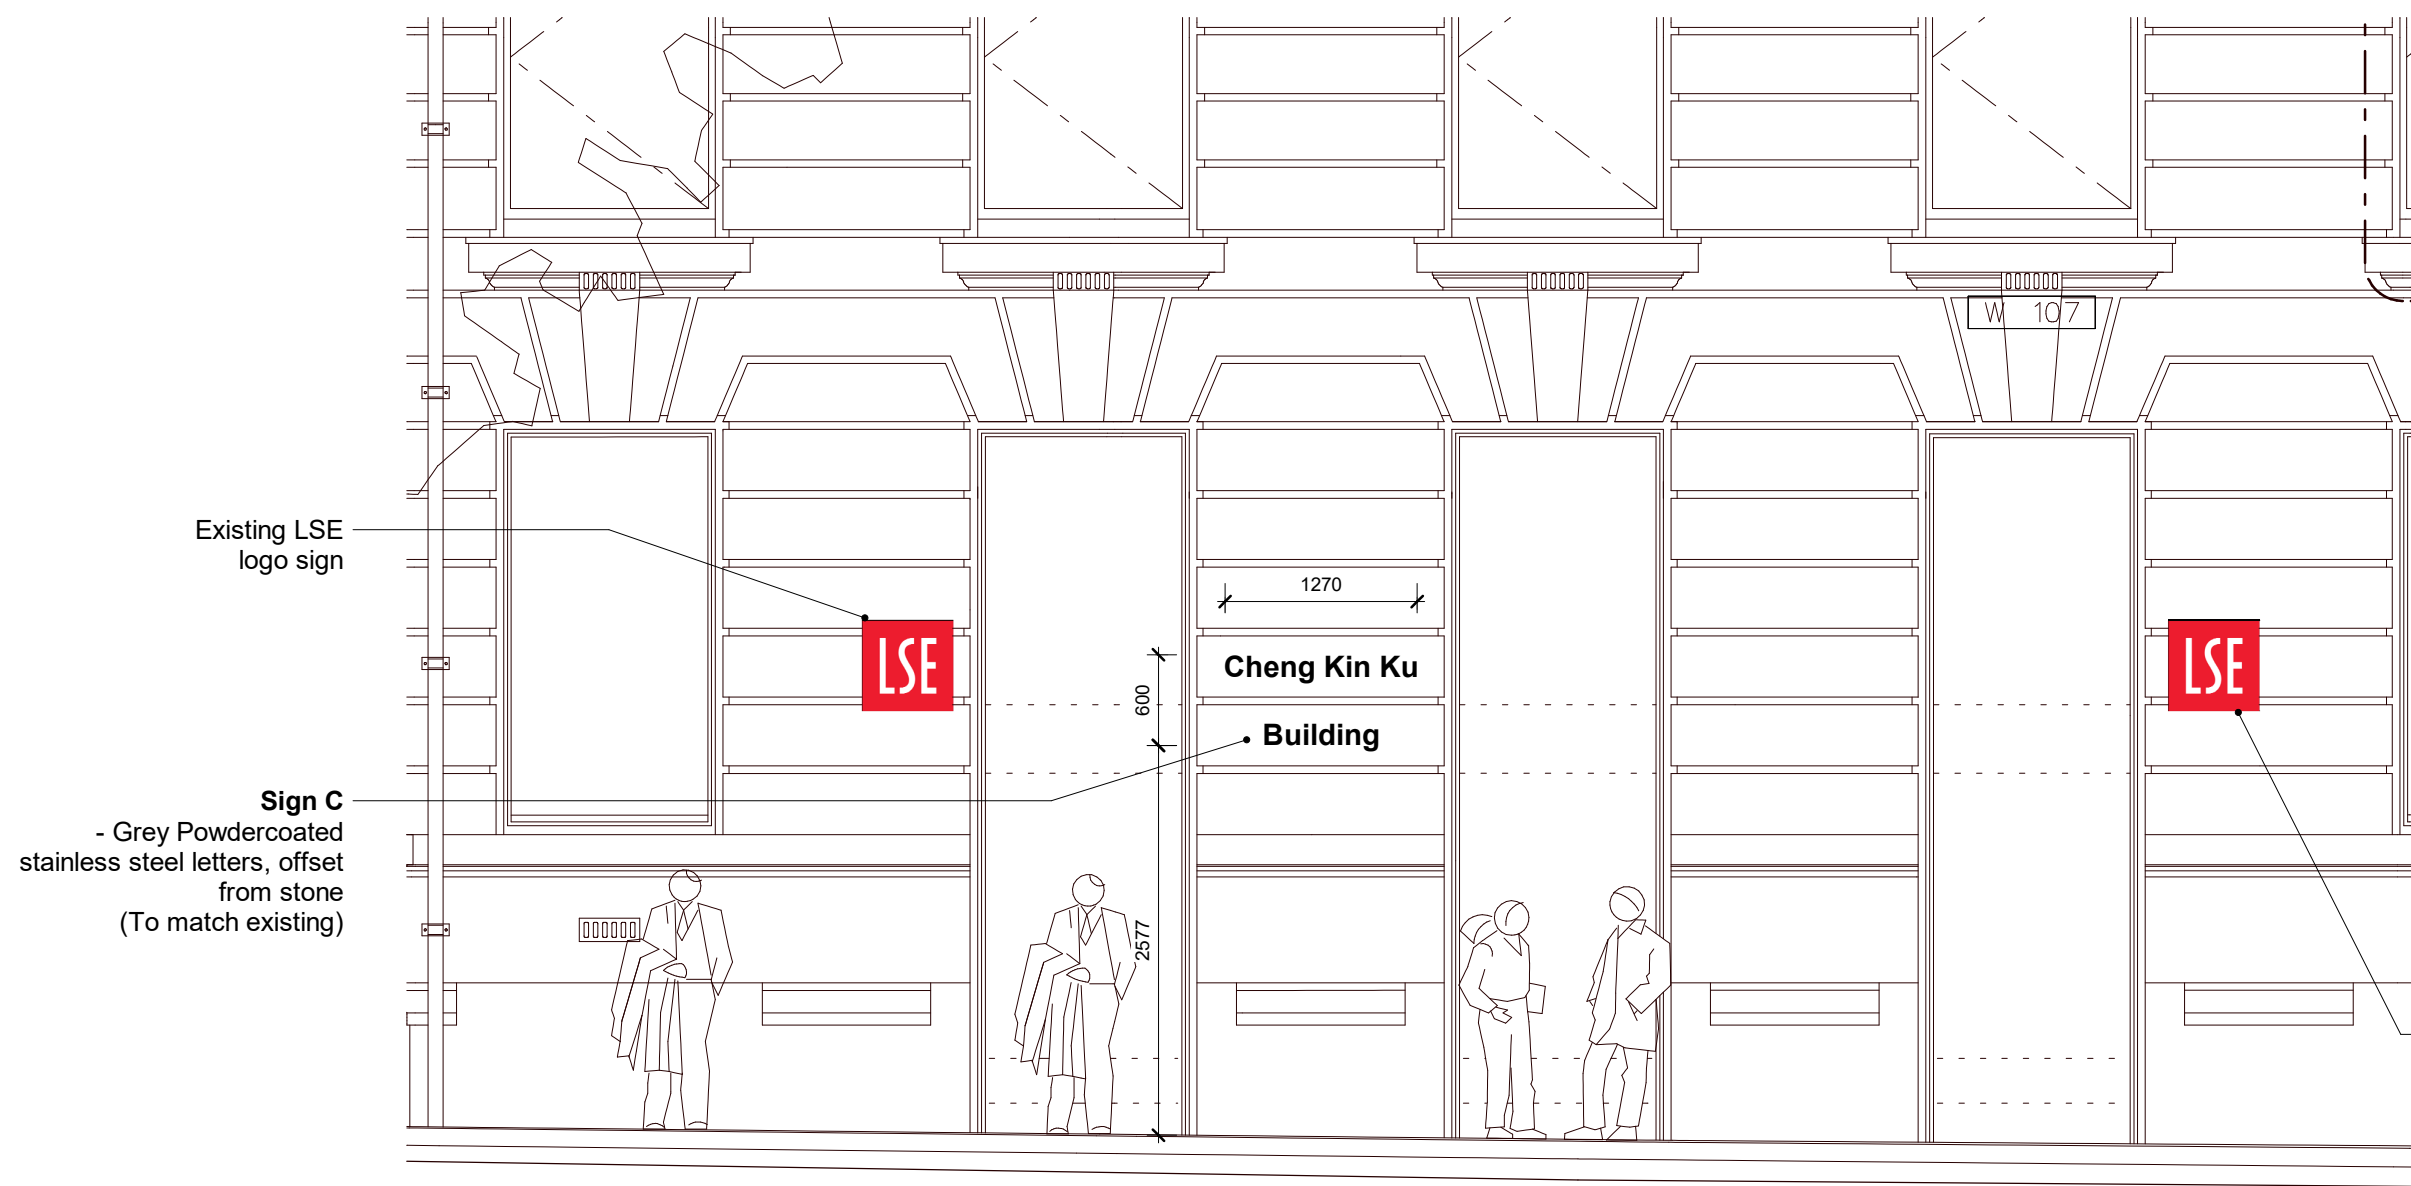

BB - Proposed Kingsway  
1 : 50



Existing photo - LIF Elevation



Existing photo - LIF Elevation



Existing photo - Kingsway Elevation

The Old School, Exton Street, London SE1 8UE 020 7261 5577 rocktownsend.co.uk	PROJECT	54 Lincoln's Inn Fields		
		London WC2A 3LJ		
	DRAWING TITLE	Signage Proposals		
	DATE	JAN 23	DRAWN	TR
	SCALE	As indicated	@ A1	CHECK
	STATUS	PLANNING		
	RT JOB NO.	RT22090	REVISION	PL01
	DRAWING NO.	RT22090-RTA-XX-00-DR-A-00701		