


0.2 0.4

Key Plan Scale: 1:1000

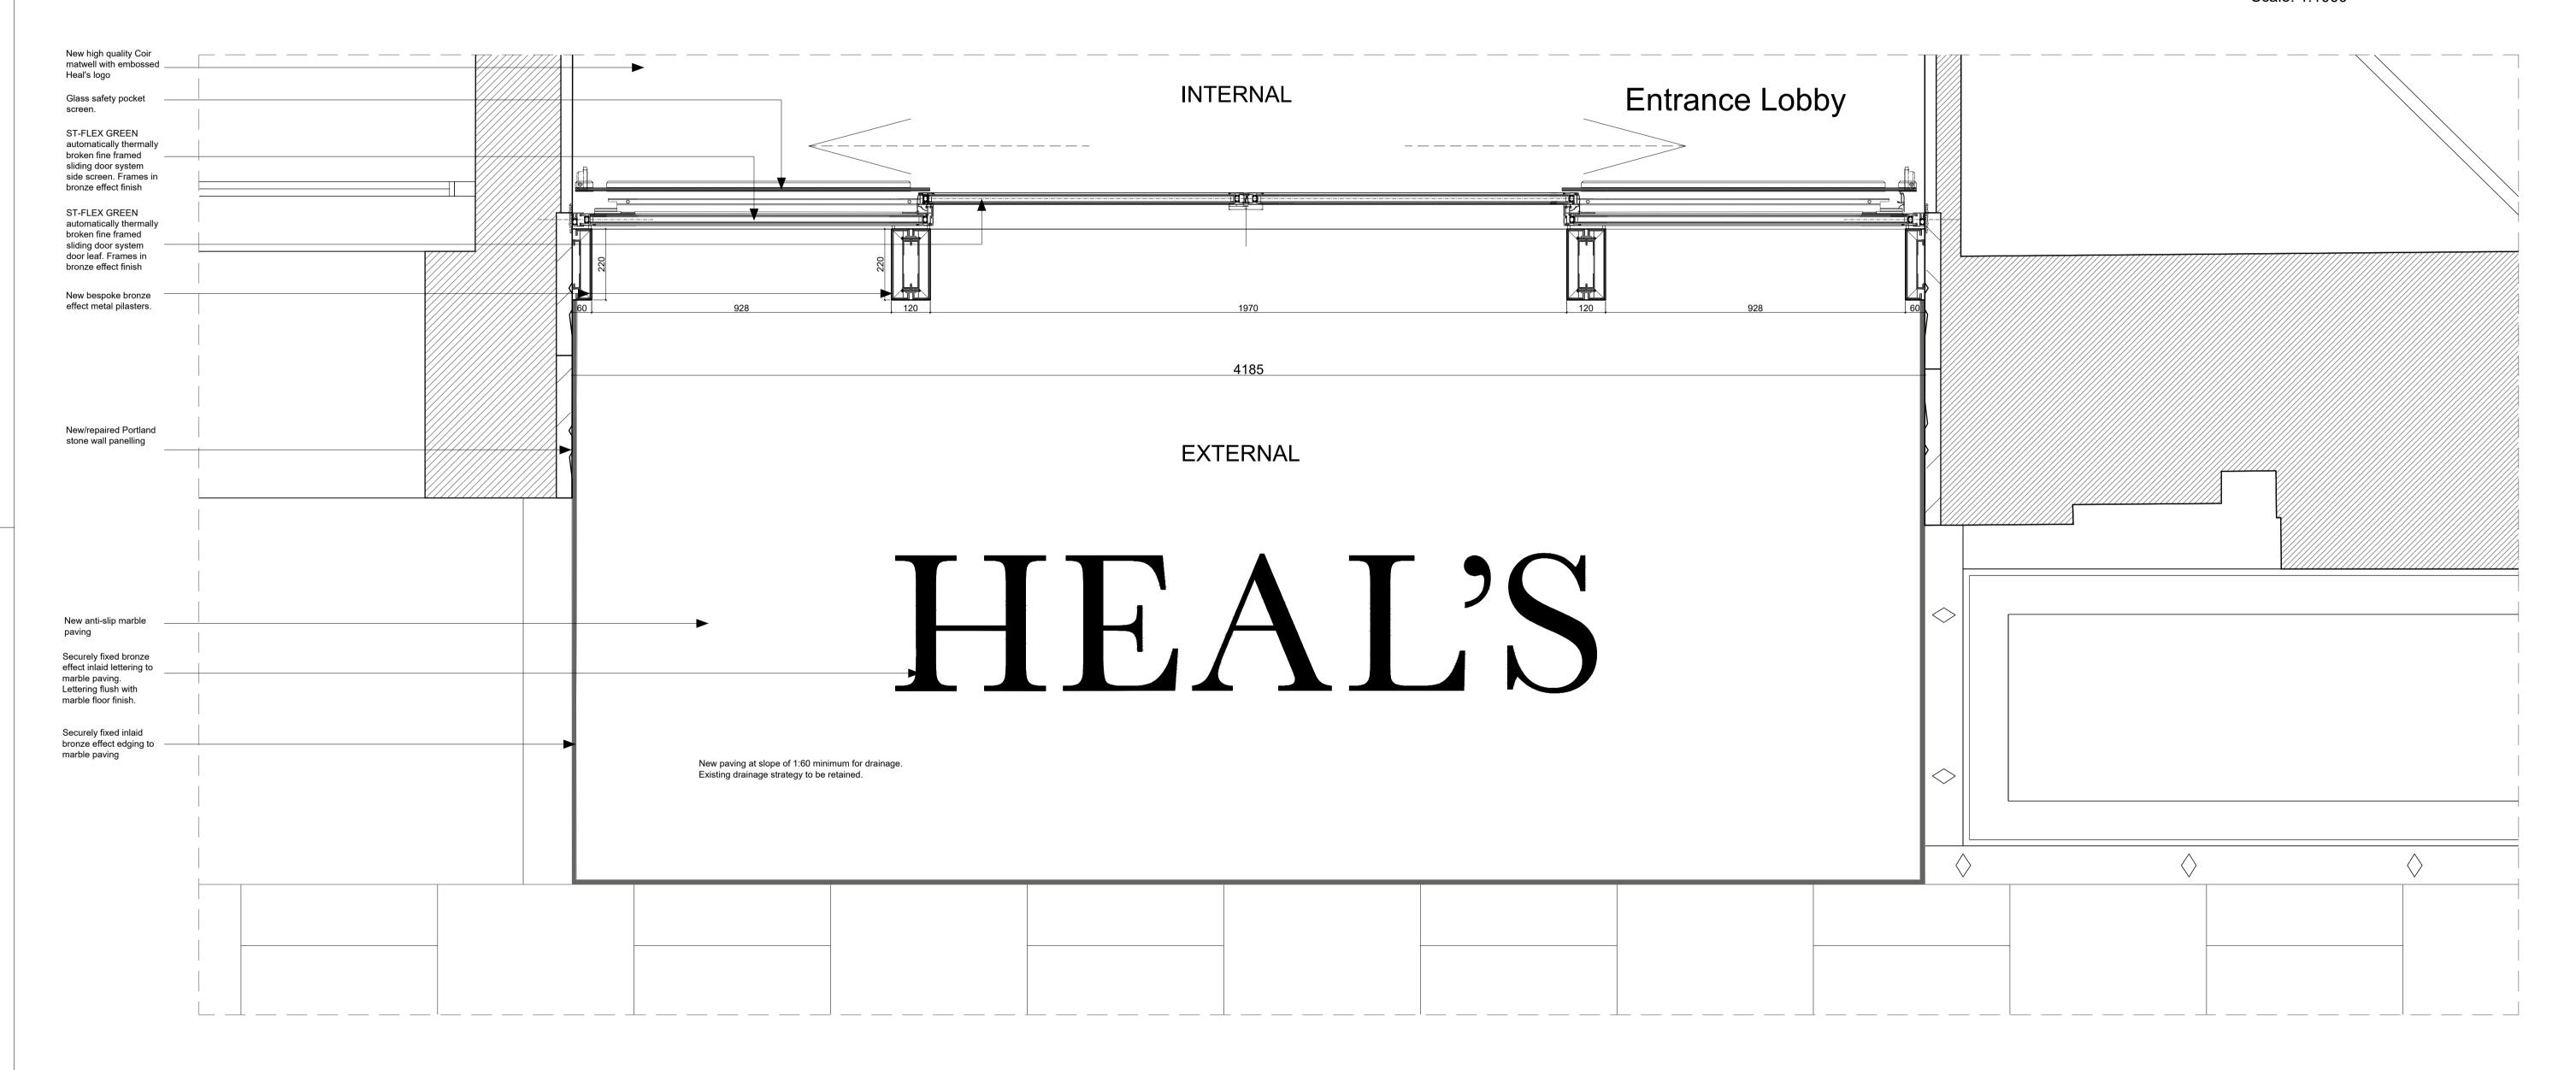

KEY	REV DATE DESCRIPTION NOTES	CLIENT: GENERAL PROJECTS	NOTE	LOCATION	THE HEAL'S BUILDING WHITE RED ARCHITECTS
	01 20/01/2023 PLANNING ISSUE	PROJECT MANAGER & QS: QUARTZ PROJECT SERVICES	Do not scale form this drawing. All dimensions to be checked on site by the contractor and such dimensions to be their responsibility.		196 TOTTENHAM COURT LONDON W1T 7LQ PROJECT NAME: 196 TOTTENHAM COURT 45 Charlotte Road London EC2A 3PD Whitered.co.uk TEL: 020 7859 4521 whitered.co.uk
		M.E.P ENGINEER: WATERMANS			
		STRUCTURAL ENGINEER: WEBB YATES	3. Report all drawings errors, omissions, and discrepancies to the architect. 4. This document may be issued in an		2022/2462/P - The Heals Building - Phase 3A
		FIRE ENGINEER: DESIGN FIRE CONSULTANTS	uncontrolled CAD format to enable others to use it as background		
		PLANNING CONSULTANT: TURLEY	information to make alterations and/or additions. In that instance the file will be		Proposed Entrance Door - Detailed Plan
		CDM CONSULTANT: BRIAN BULFIN ASSOCIATES	accompanied by a PDF version. It is for those making such alterations and additions to ensure that they make use		r repeased Entrained Been Betailed Flam
		APPROVED INSPECTOR: SOCOTEC	of current background information. WRA Ltd Accepts no liability for any such		DRAWN CHECKED SCALE @A1 STATUS
			alterations or additions to the background information or arising out of changes to background information which occur prior to alterations or additions being made.	NOT FOR CONSTRUCTION	SE JJ 1:10 PLANNING PROJECT NO. ZONE TYPE SHEET NO. REVISION 5436 - PL_31_100 01