


Garden Outbuilding Proposal for Ground Floor Flat, 9 Wilmot Place, London, NW1 9JP


Proposal for a 3.9m x 2.9m timber garden outbuilding,
with additional deck, pergola and shed.



Scale = 1:100

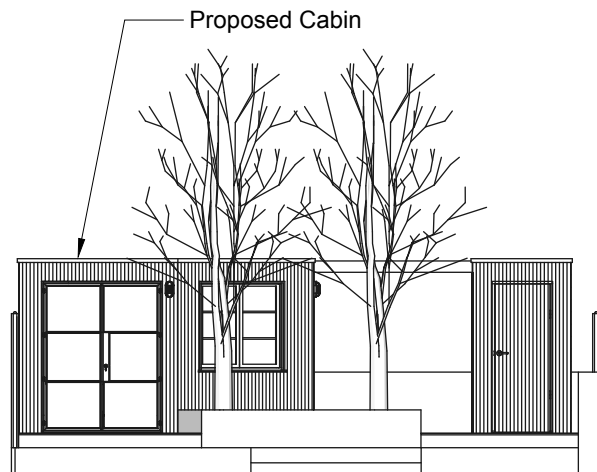


E1 North Elevation Proposed
A4 Scale: 1mm : 100mm

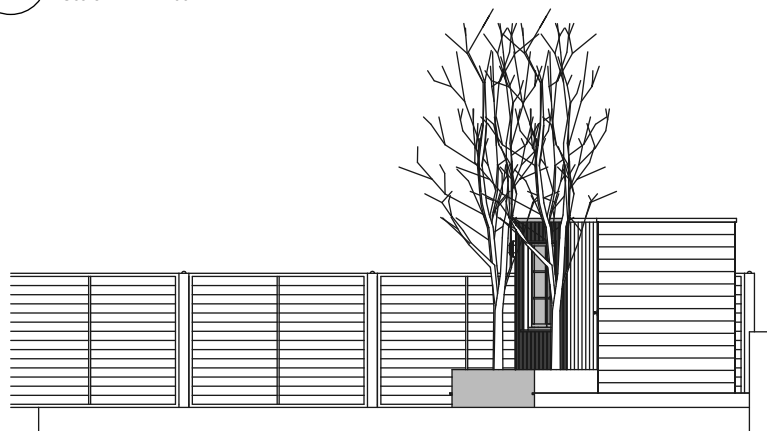

E3 West Elevation Proposed
A4 Scale: 1mm : 100mm




E2 South Elevation Proposed
A4 Scale: 1mm : 100mm

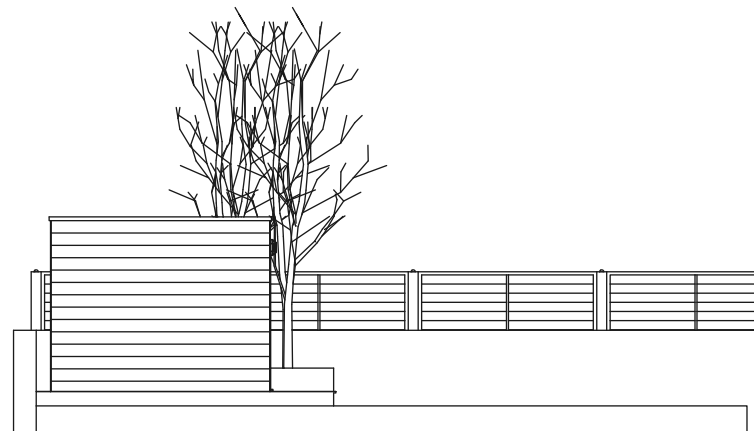


E4 East Elevation Proposed
A4 Scale: 1mm : 100mm




Scale = 1:100

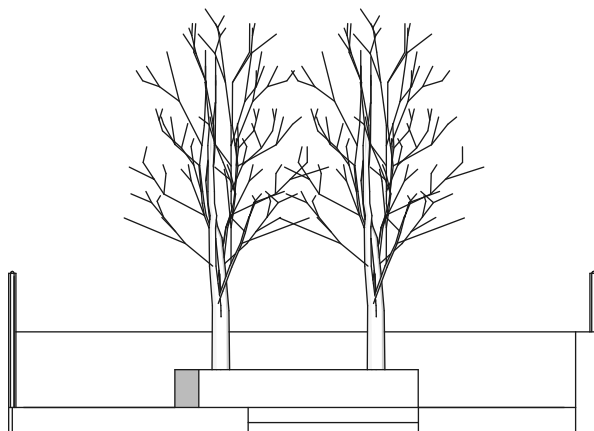


E5 North Elevation Existing
A4 Scale: 1mm : 100mm

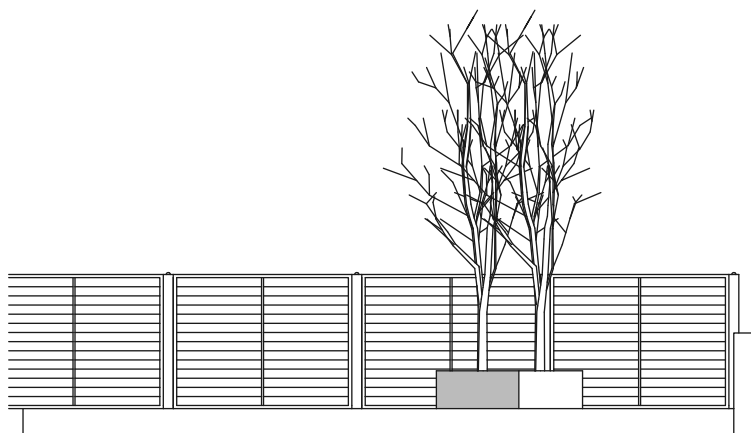

E7 West Elevation Existing
A4 Scale: 1mm : 100mm

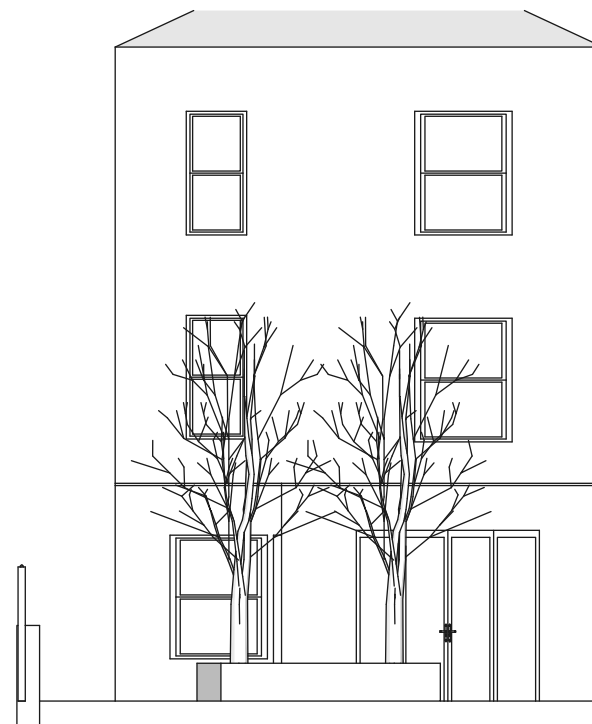


E6 South Elevation Existing
A4 Scale: 1mm : 100mm

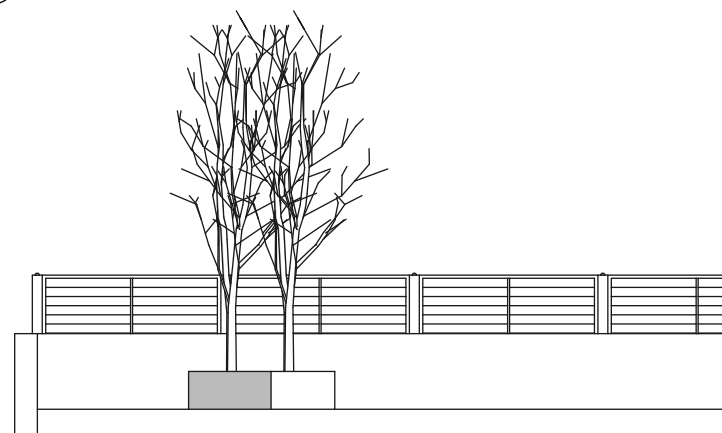

E8 East Elevation Existing
A4 Scale: 1mm : 100mm



Scale = 1:100

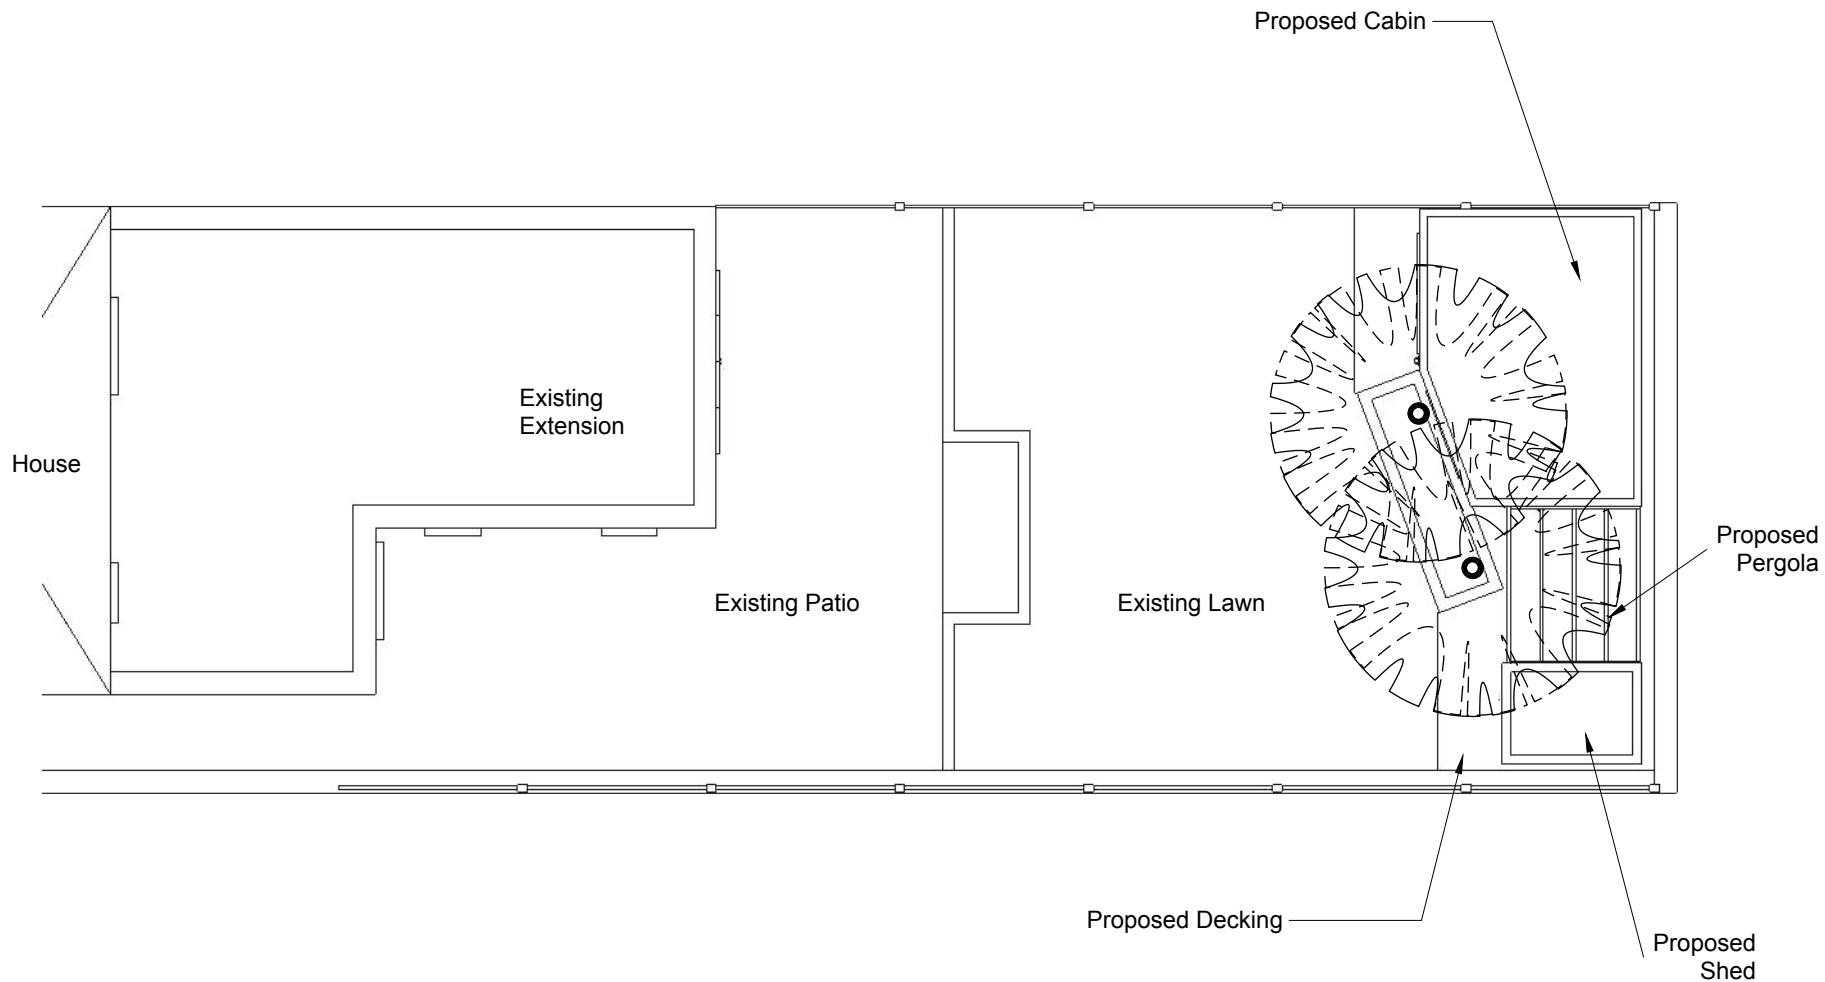


P1 Plan Proposed
A4 Scale: 1mm : 100mm





Scale = 1:100

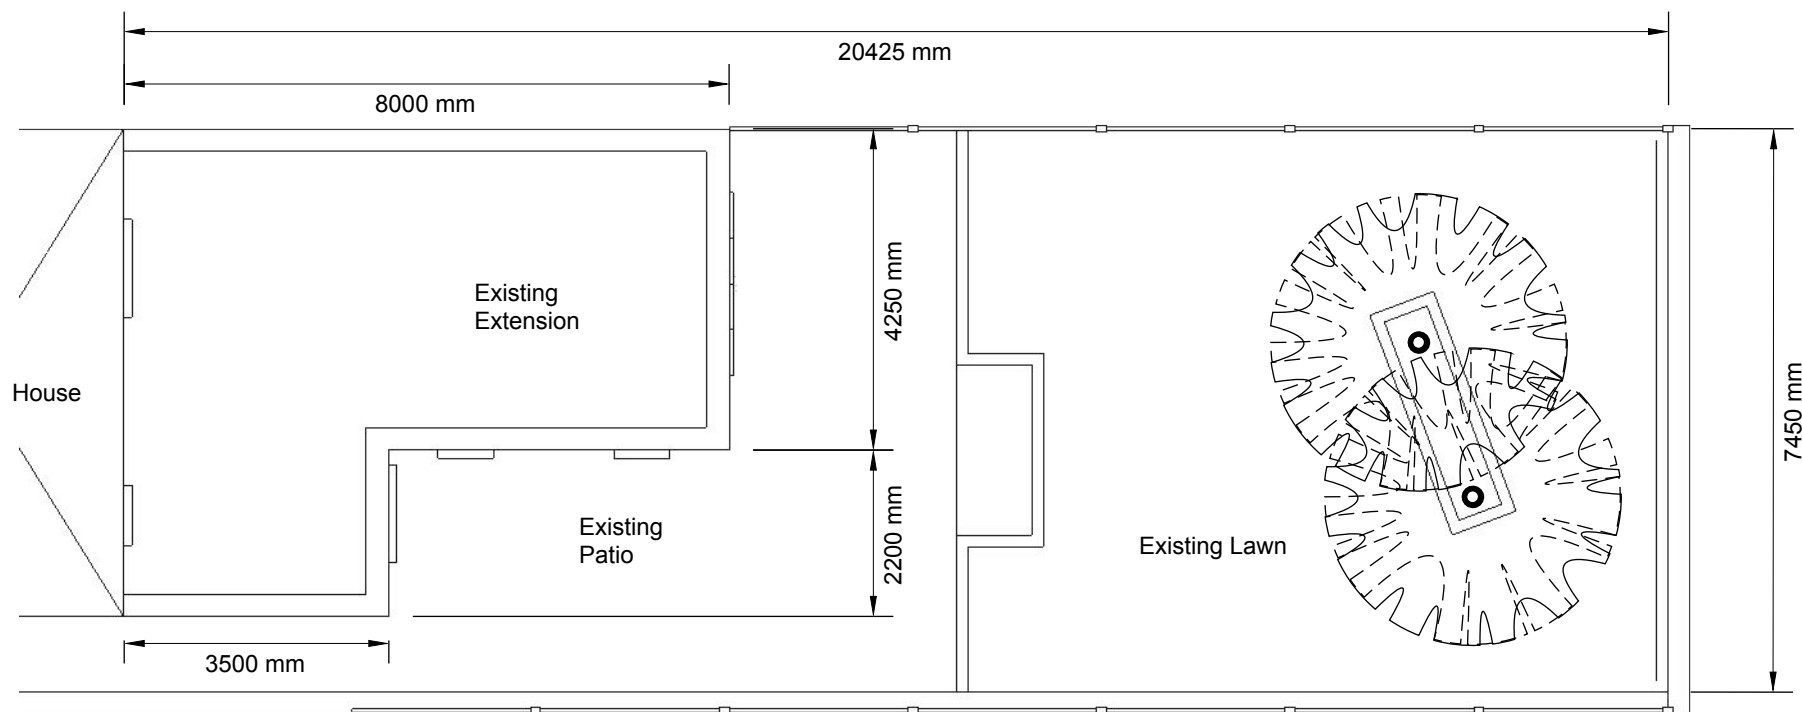


P2 Plan Existing
A4 Scale: 1mm : 100mm





Scale = 1:100

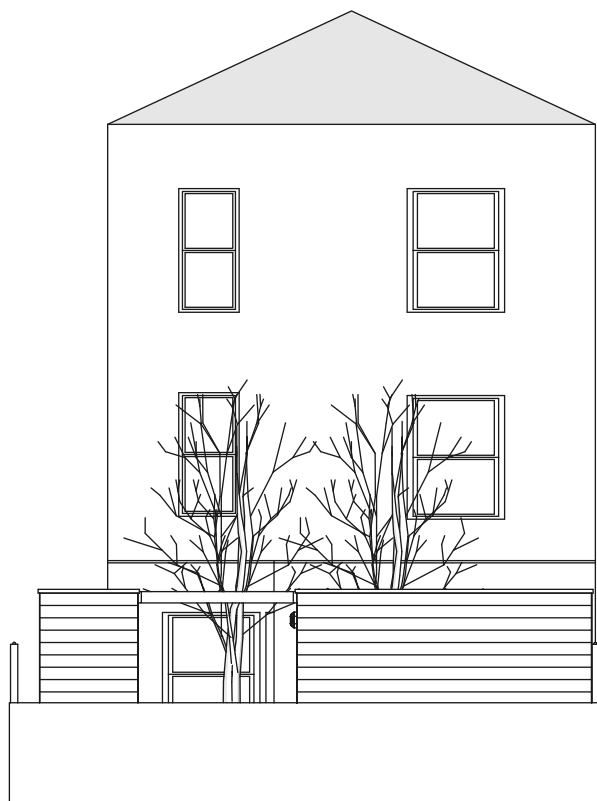

E9 South Elevation Proposed
A4 Scale: 1mm : 100mm




E10 South Elevation Existing
A4 Scale: 1mm : 100mm



Scale = 1:100

Proposed Cabin

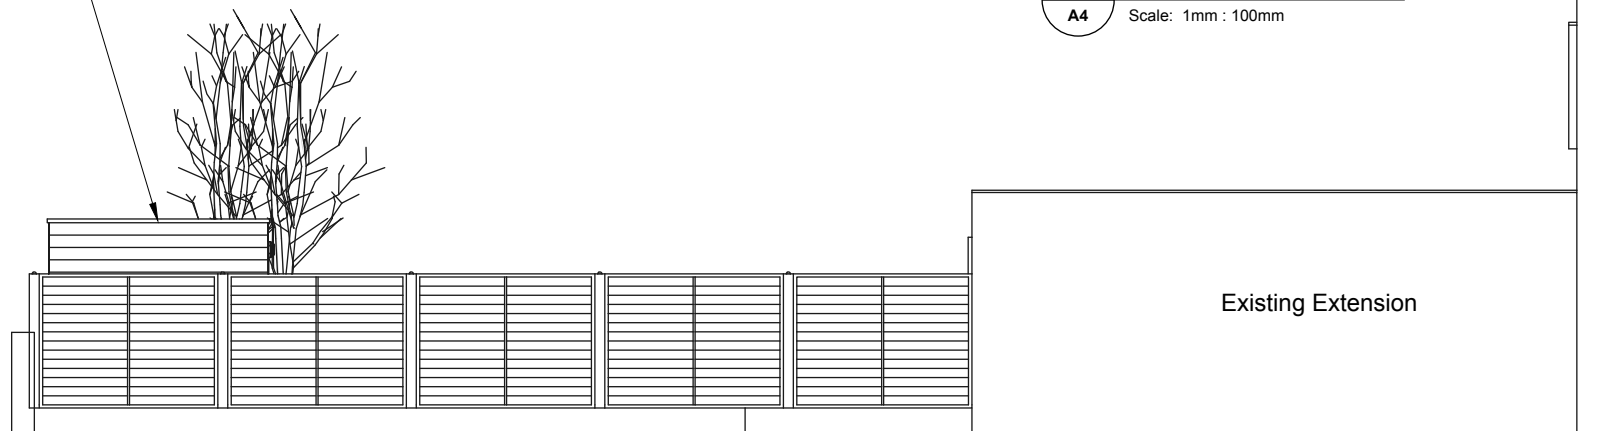

E11
A4

Full East
Elevation Proposed


Scale: 1mm : 100mm

Existing Extension

E12
A4

Full East
Elevation Existing

Scale: 1mm : 100mm

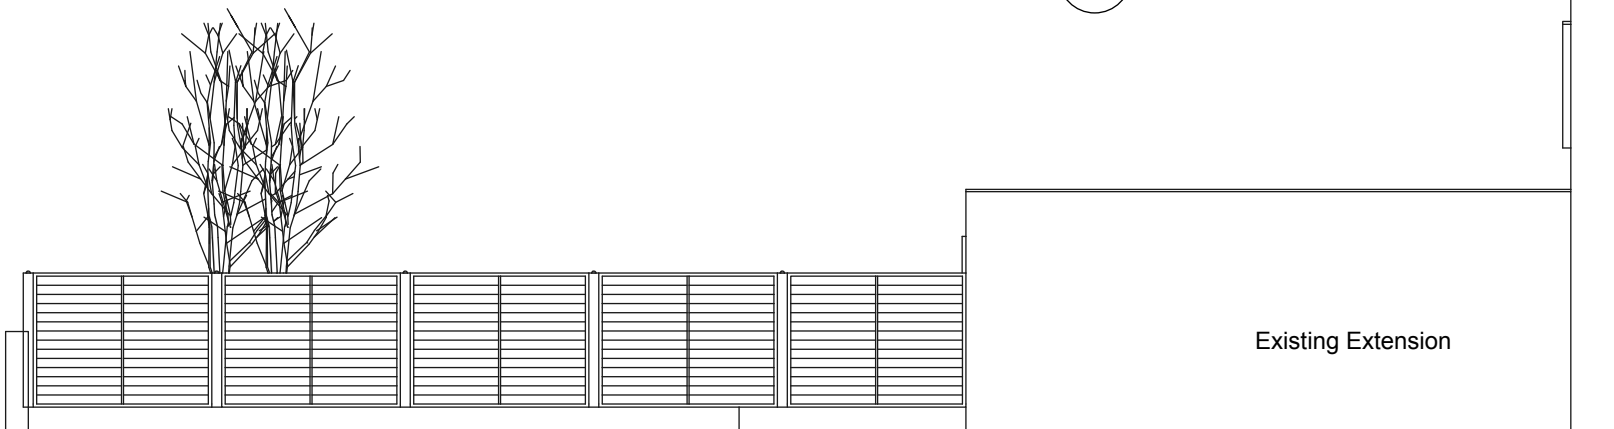

Existing Extension




Scale = 1:100

E13
A4

Full West
Elevation Proposed


Scale: 1mm : 100mm

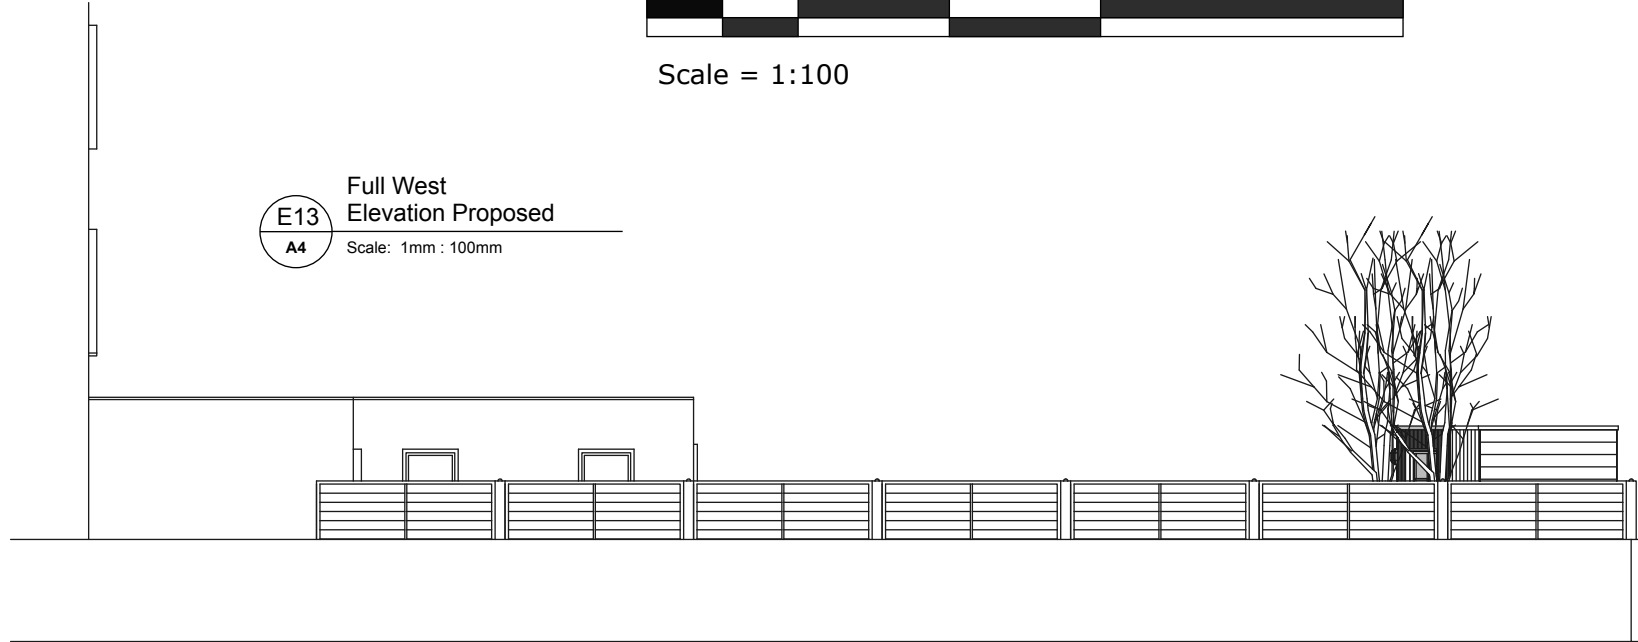


E14
A4


Full West
Elevation Existing


Scale: 1mm : 100mm

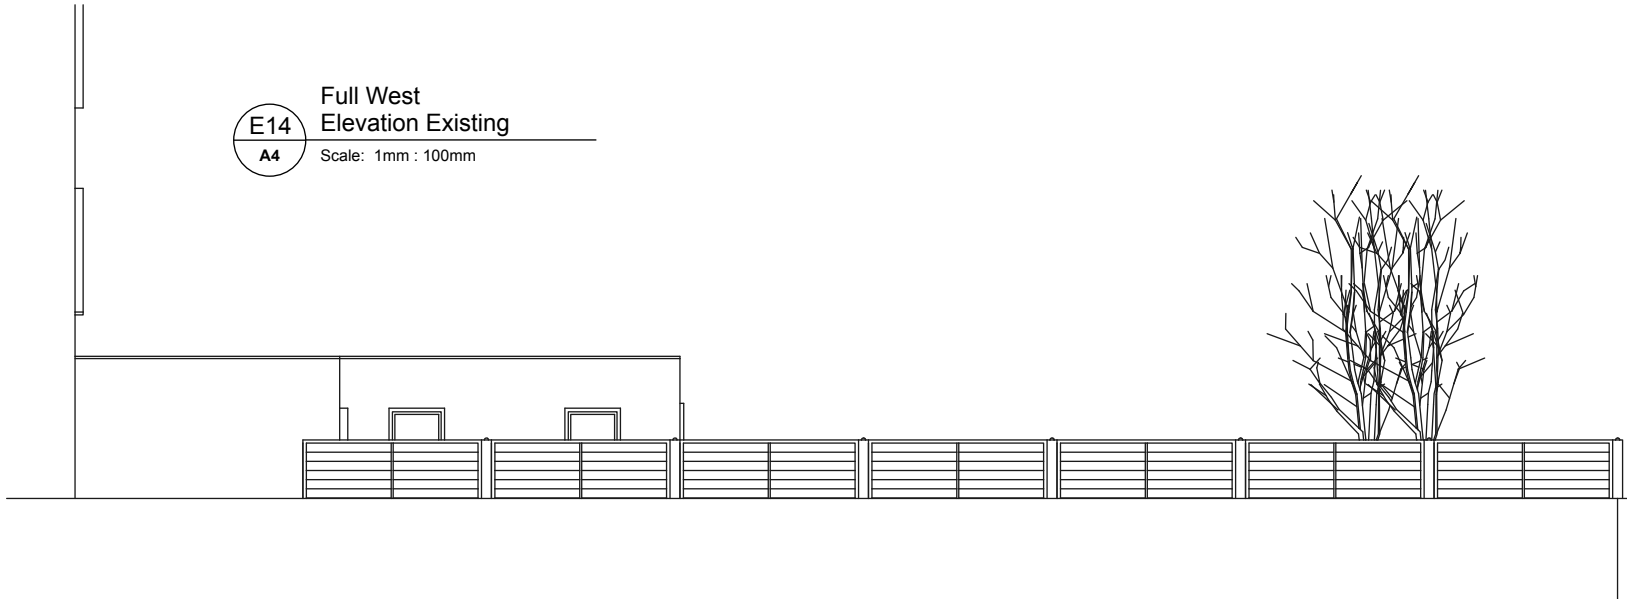

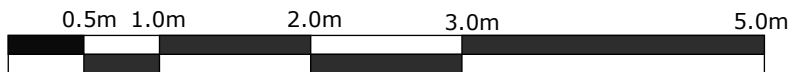


Scale = 1:50

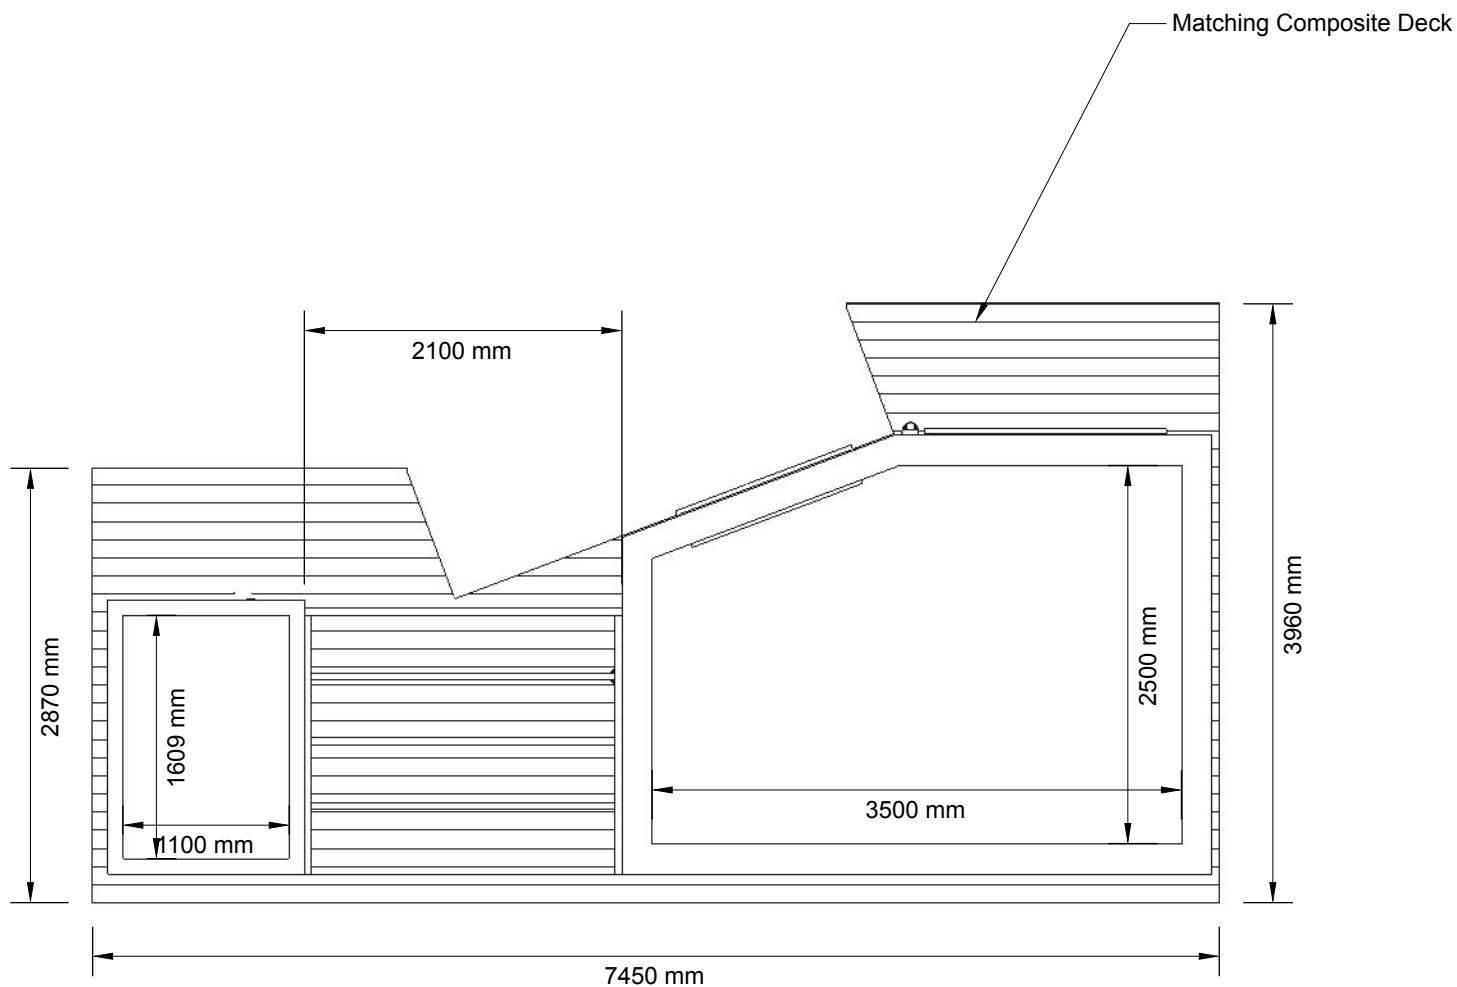


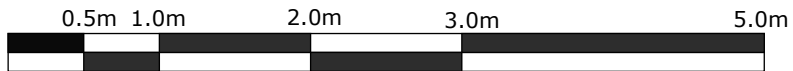


Scale = 1:50

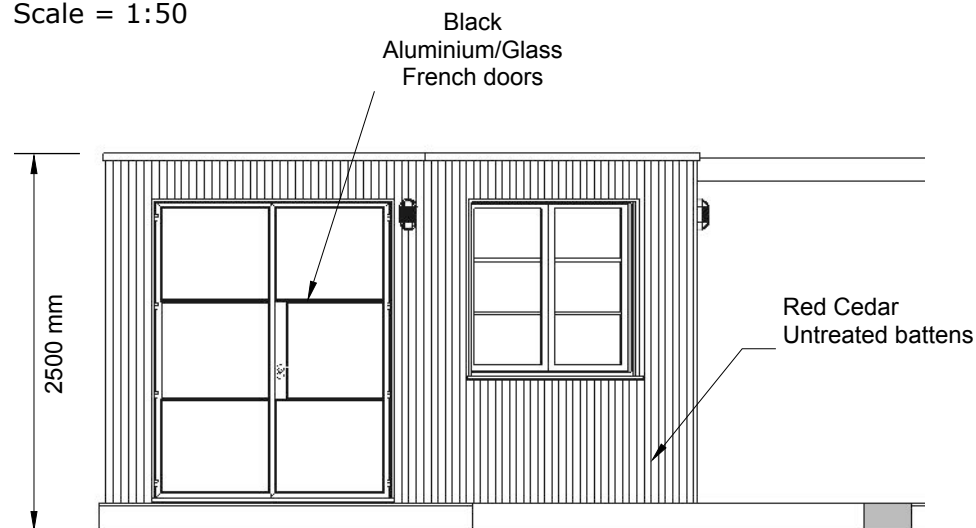


C1 Cabin North Elevation
A4 Scale: 1mm : 50mm

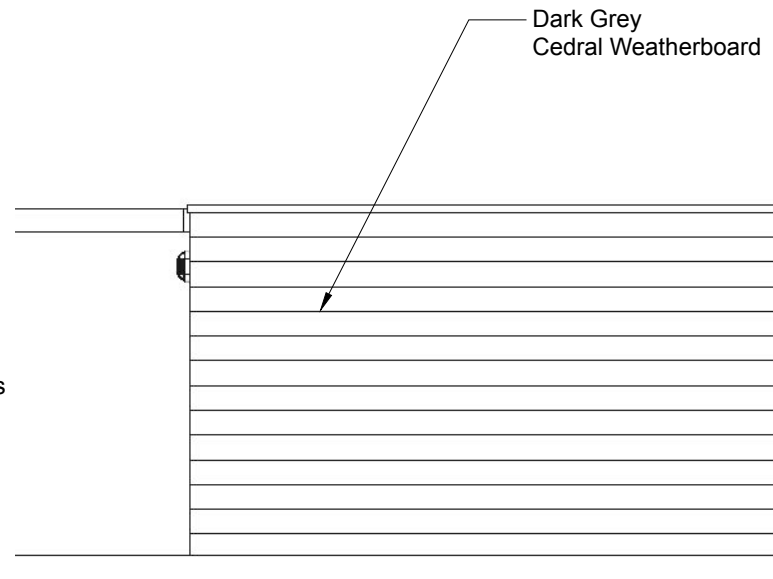

C2 Cabin South Elevation
A4 Scale: 1mm : 50mm

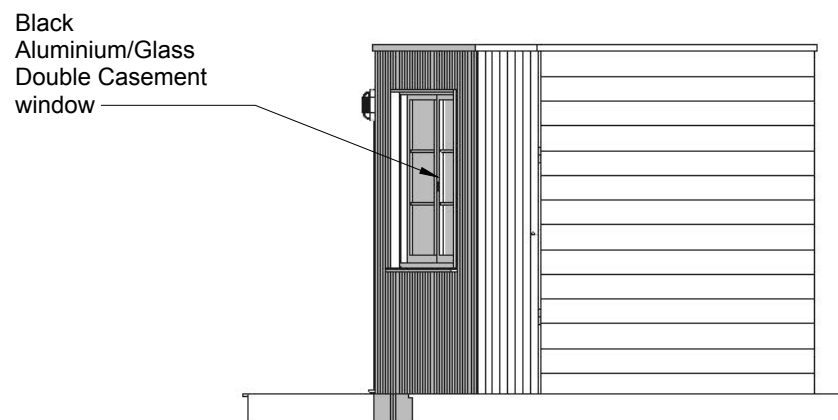


C3 Cabin West Elevation
A4 Scale: 1mm : 50mm

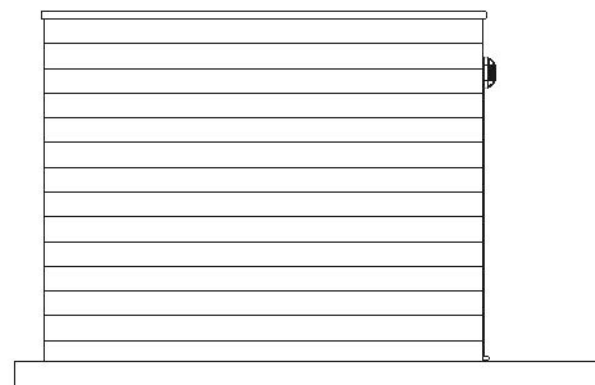


C4 Cabin East Elevation
A4 Scale: 1mm : 50mm




Scale = 1:50

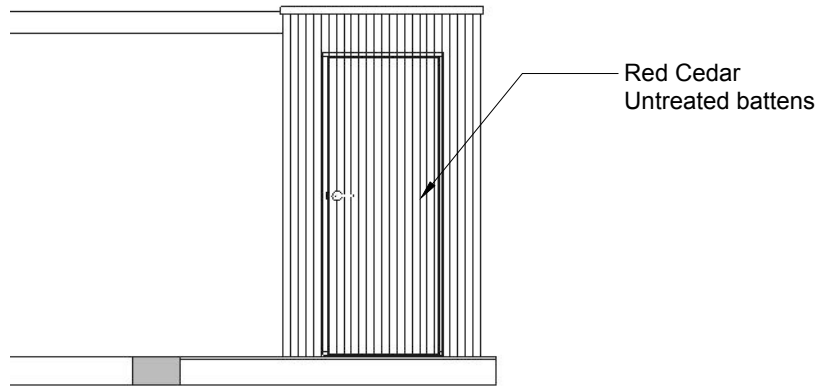


C5 Shed North Elevation
A4 Scale: 1mm : 50mm

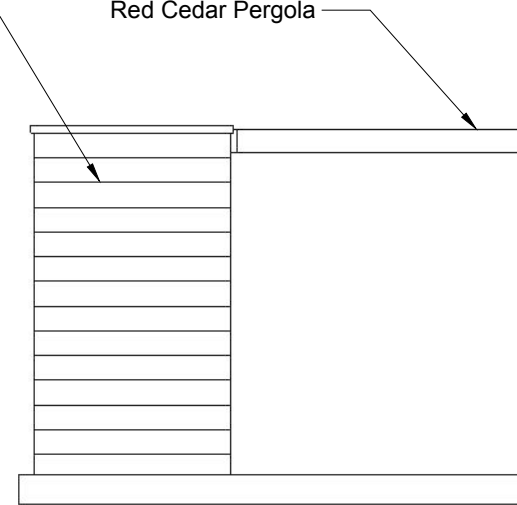

C6 Shed South Elevation
A4 Scale: 1mm : 50mm

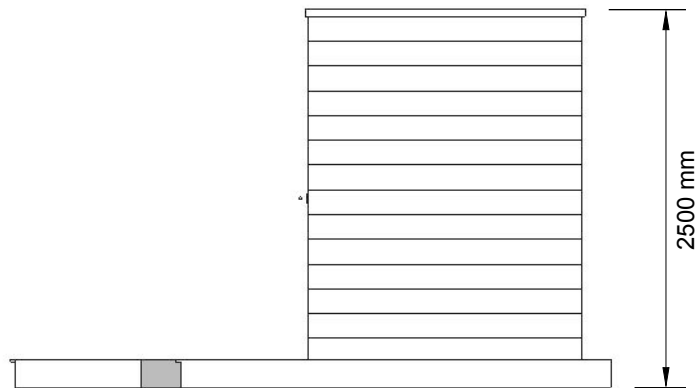

C7 Shed West Elevation
A4 Scale: 1mm : 50mm

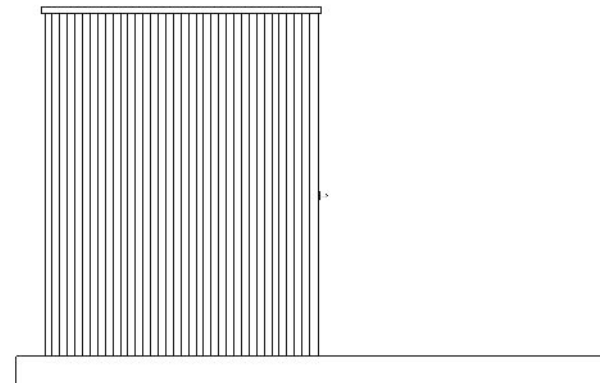

C8 Shed East Elevation
A4 Scale: 1mm : 50mm