



VERTICAL VIEW – SECTION DETAIL

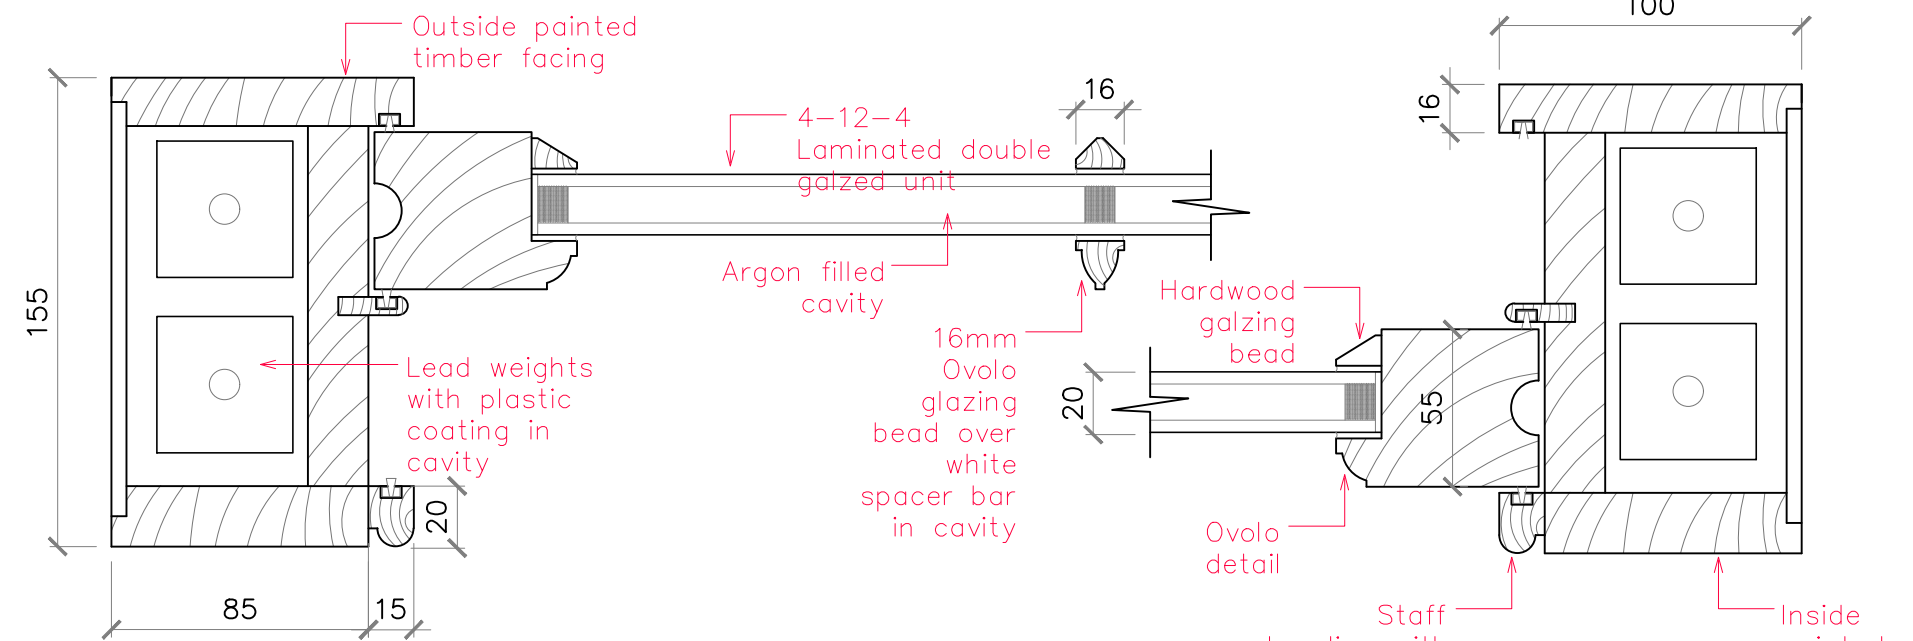

PLAN / HORIZONTAL VIEW – SECTION DETAIL

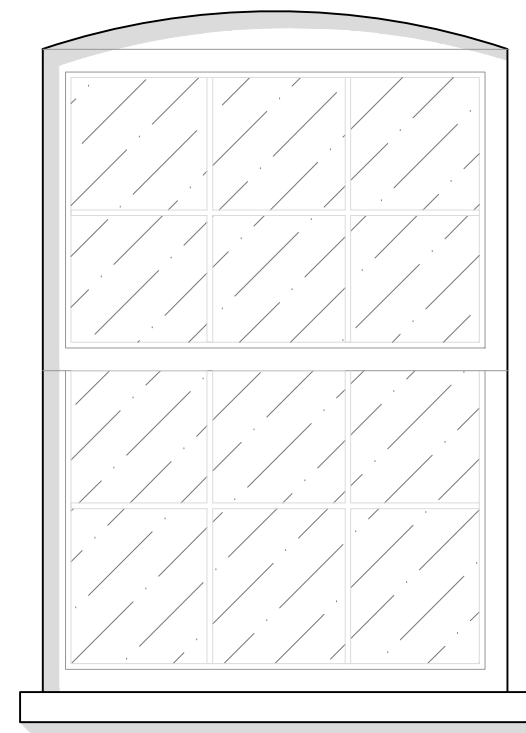

TYPICAL DOUBLE GLAZED HARDWOOD TIMBER WINDOW – LIKE FOR LIKE TO MATCH EXISTING WINDOW PROPORTIONS

NOTE:

All new windows to be supplied and installed by a FENSA registered subcontractor and a FENSA Certificate to be issued to the client upon completion of the works.

All external facing components to all sash and casement windows to be constructed from hardwood and inner facing components to be treated softwood. Integral draught seals and brushes to be fitted to all moving sections of the window.

All double external doors (excluding aluminium sliding door) to also be made from hardwood timber, with all draught seals and brushes to be fitted to all moving parts.

All window furniture ie. sash locks/latches, sash pulls and sash bolts to be supplied and fitted to each window. Associated locks/latches to external hardwood doors too.

PROJECT: 1 STEELES MEWS SOUTH, LONDON NW3 4SJ

DRAWING TITLE: PROPOSED JOINERY - TIMBER SASH WINDOW DETAIL

DATE: NOV 2022

STATUS: CONSTRUCTION

SCALE: 1:20 @ A3

DWG NO/REV:

MALIN+LYNN

+44 (0)7931 659 006
hello@malinandlynn.com

117/600