


DO NOT SCALE FROM THIS DRAWING
THIS DRAWING IS COPYRIGHT

HOUNSLOW

RAER

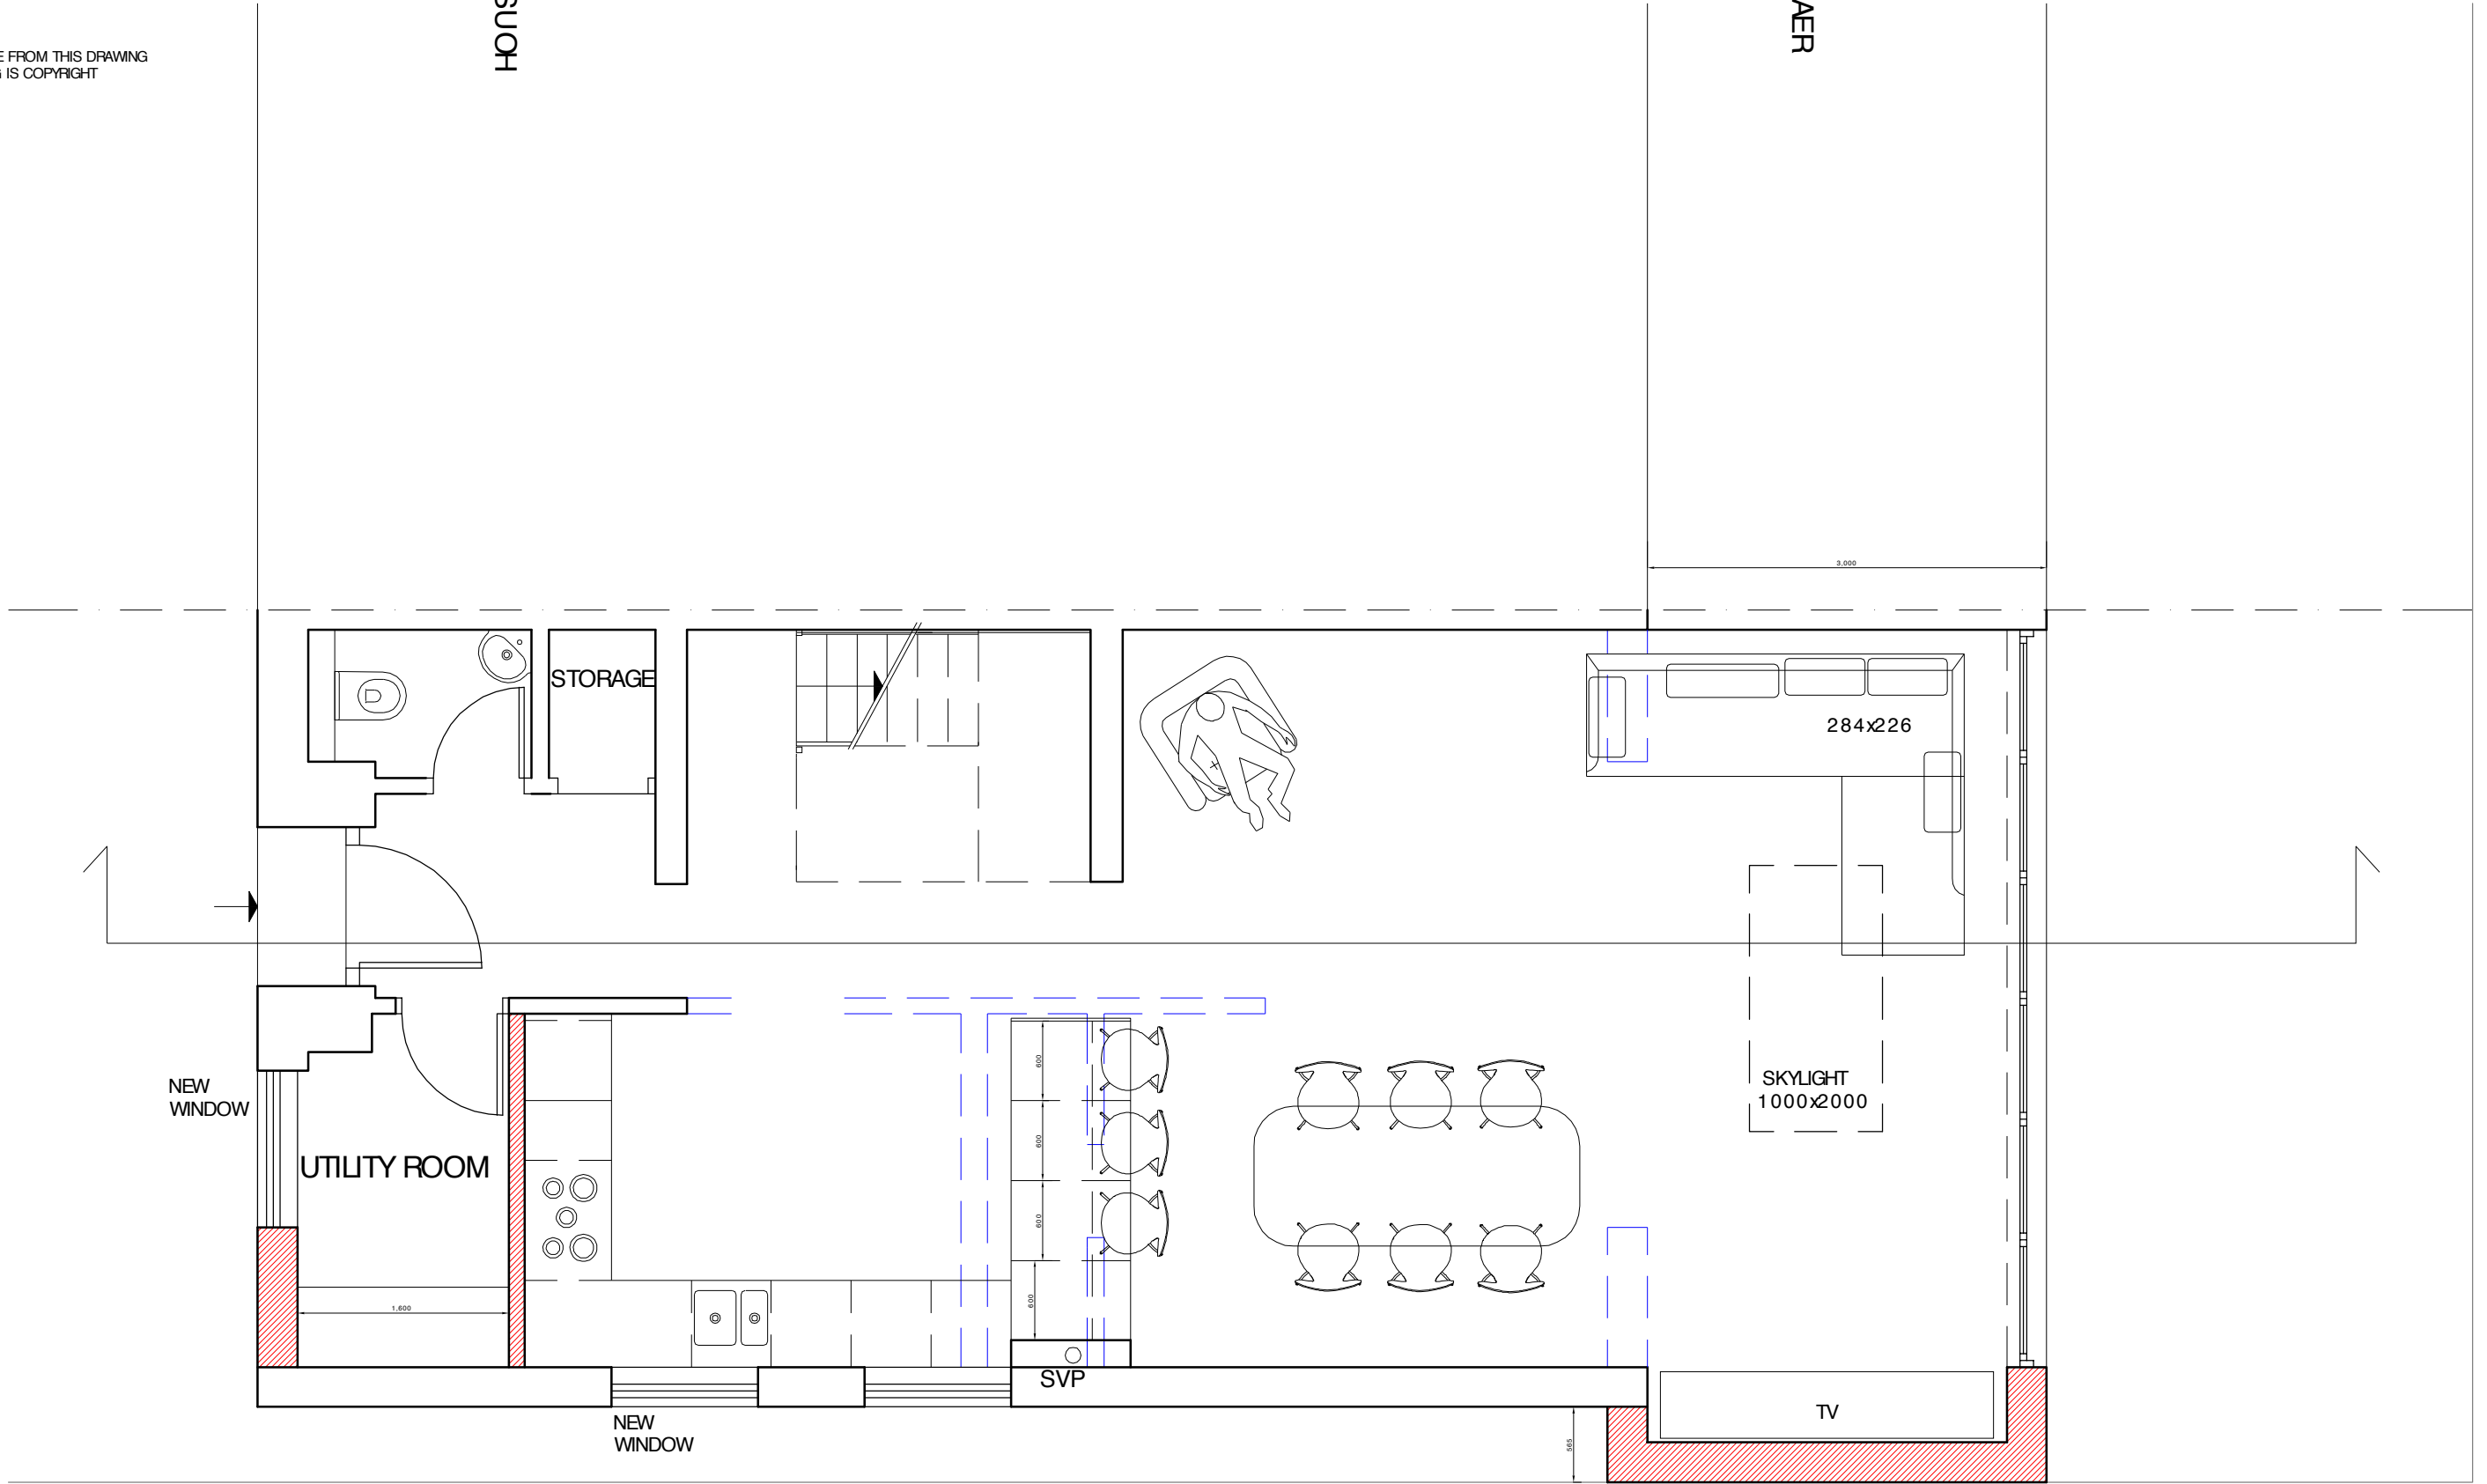

0 1 2 3 4 5

== == == == WALLS TO BE REMOVED

▨ NEW WALLS

t 020 75869624
m 07985 035333
KasiaWhitfield@gmail.com

KASIA WHITFIELD
design consult art

15 LOWER MERTON RISE
LONDON NW3 3RA

GROUND FLOOR PLAN
as Proposed

1:50/A3
2015.04.13

LMR 15/PP1

DO NOT SCALE FROM THIS DRAWING
THIS DRAWING IS COPYRIGHT

No.11

HOUSE No.13

HOUSE No.15



NEW
WINDOW

t 020 75869624
m 07985 035333
KasiaWhitfield@gmail.com

KASIA WHITFIELD
design consult art

0 1 2 3 4 5

15 LOWER MERTON RISE
LONDON NW3 3RA

FRONT ELEVATION
as Proposed

1:50/A3
2015.04.13

LMR 15/PP6

HOUSE No.15

HOUSE No.13

HOUS



0 1 2 3 4 5

