




<https://www.kpengineering.co.uk/railings/wall-top-railings/camden-wall-top-railing/>
See product below

1 Front Elevation
P01 SCALE 1:50

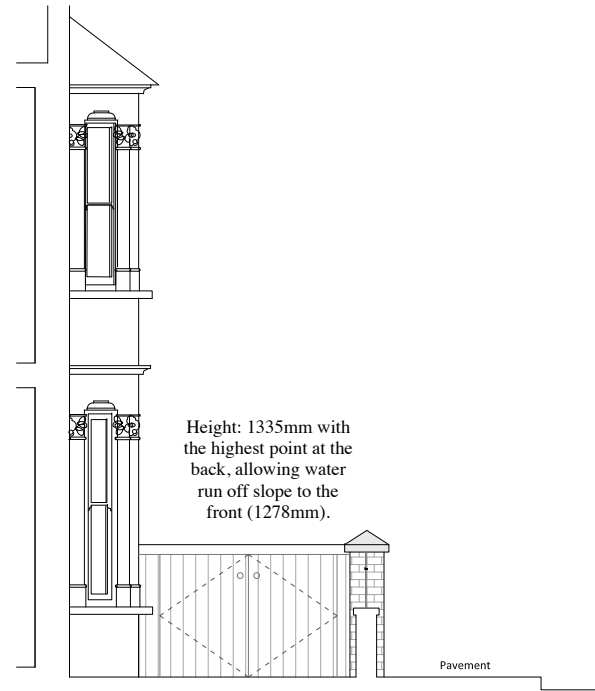

Height: 1335mm with the highest point at the back, allowing water run off slope to the front (1278mm).

2 Section A-A
P01 SCALE 1:50



Eca Studio Ltd

W: www.ecastudio.com
T: +44 (0)7552010507
E: info@ecastudio.com

PROJECT

14 MACKESON ROAD
LONDON
NW3 2LT

CLIENT

S. LEVINE
P. FERRARI

DATE


10 January 2023

SCALE

1:50 @ A3


DRAWING TITLE

PROPOSED
FRONT GARDEN PLAN
FRONT ELEVATION
SECTION A-A

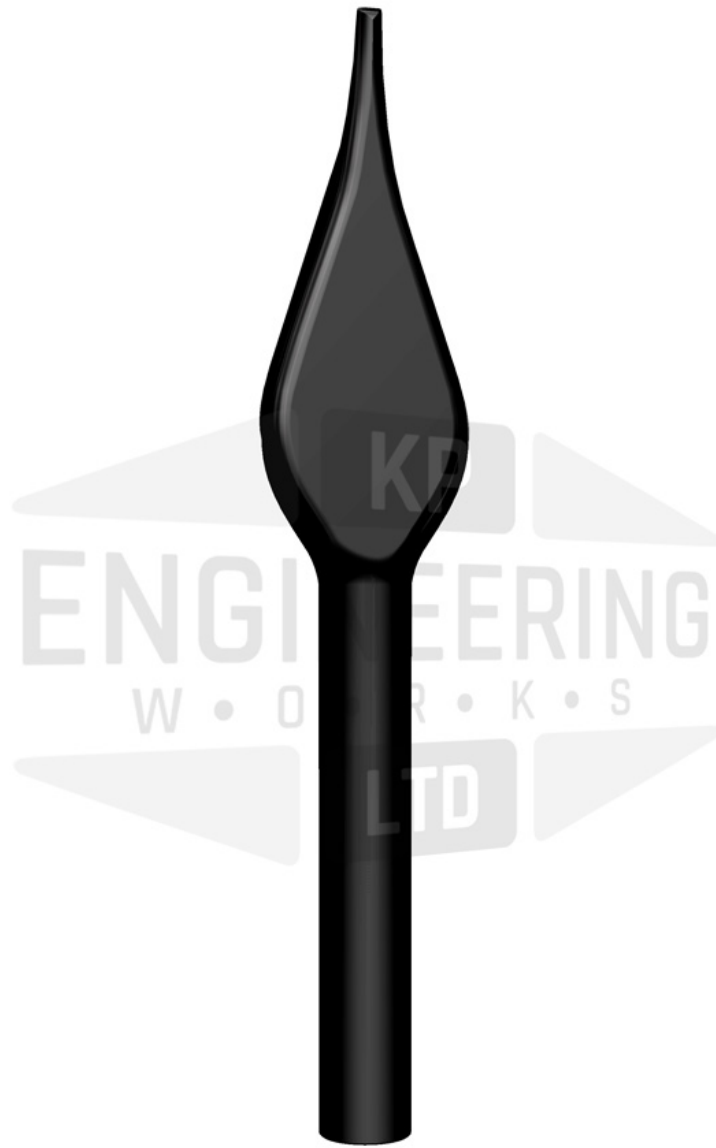

Prince

H 150mm
B 12mm Ø

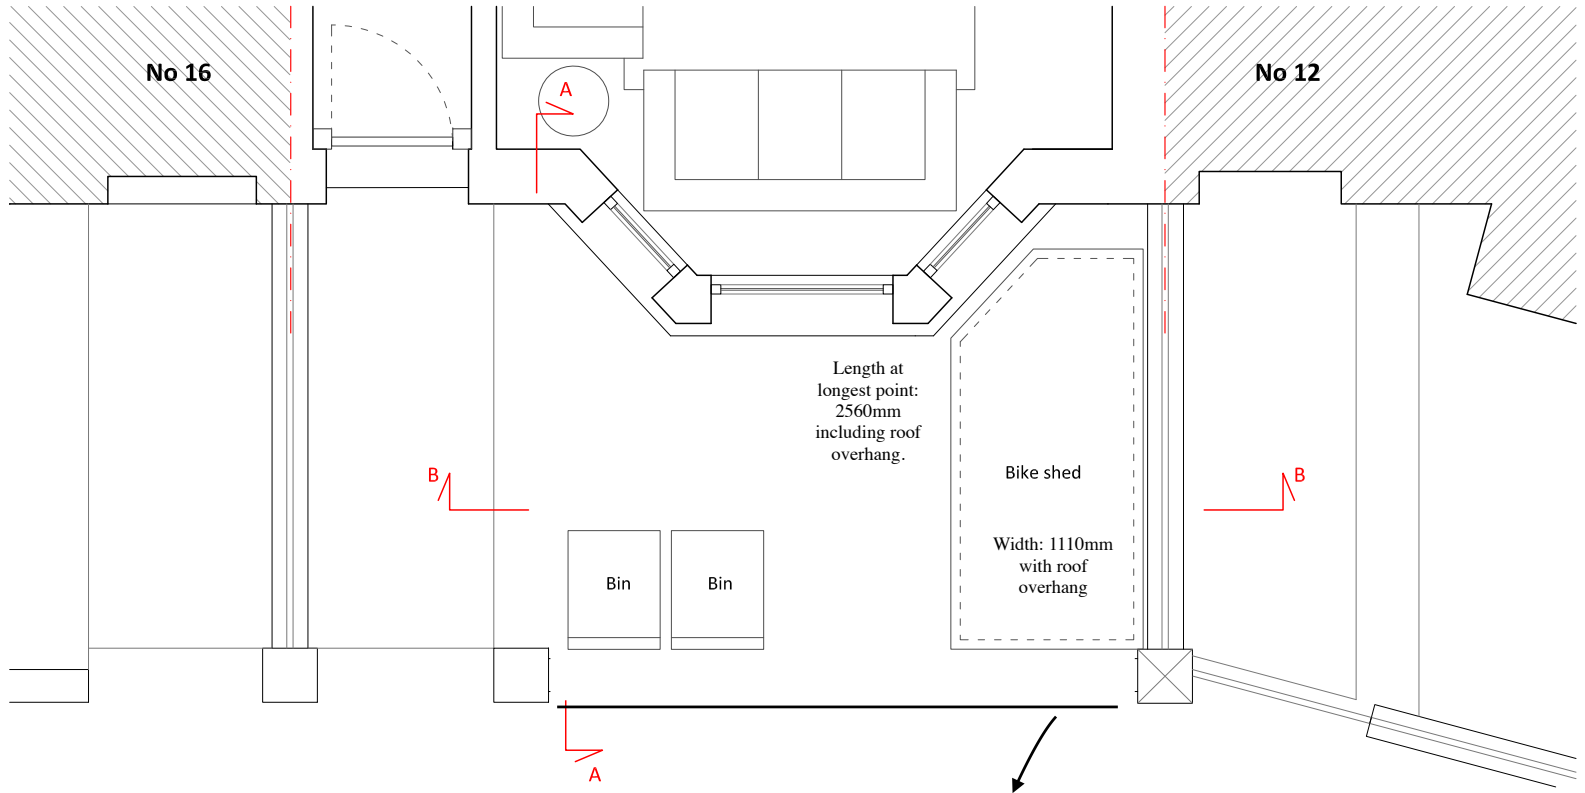

No 16

No 12

Length at longest point: 2560mm including roof overhang.


Bike shed

Width: 1110mm with roof overhang

Bin

Bin

Metal Railings

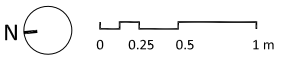

3 Front Garden Plan
P01 SCALE 1:50