
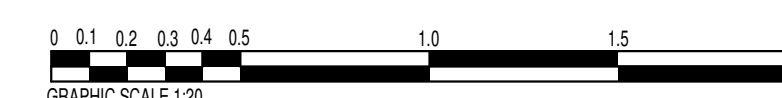


REVISION NOTES			
NO.	DESCRIPTION	DATE	NAME

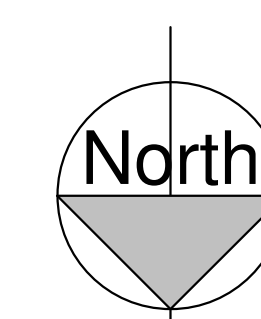

A	T	D
L	O	N
D	O	N

Atkinson & Dwyer Ltd  
Planning  
Tel: 0200 171 124  
http://www.atd.com

PLANNING	
© ATD London Ltd	
No part of this drawing may be reproduced without written consent. All construction must visit site and be responsible for using and checking all dimensions relating to this work.	

PROJECT 10 WEST HAMPSTEAD MEWS	
DRAWING TITLE PROPOSED BICYCLE STORAGE	
DATE / DRAWN BY 01/20/23 Author	SCALE 1 : 20 @A0
PROJECT NUMBER 0000122	DRAWING NUMBER 00012
REV	REV