


Ordnance Survey, (c) Crown Copyright 2020. All rights reserved.
Licence number 100022432

01 Site Location Plan
4000 1:1250 @ A3



Ordnance Survey, (c) Crown Copyright 2020. All rights reserved. Licence number 100022432

02 Site Block Plan
4000 1:500 @ A3

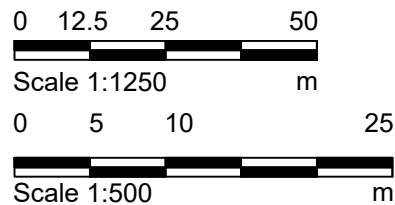

Purpose of Issue:
FOR_PLANNING

- Notes
1. Any dwg format drawing is to be read in conjunction with and at the scale of the accompanying pdf.
 2. Where colours other than black or grey are used, the drawing must be plotted in colour.
 3. For status 'C' (Construction) drawings all dimensions are to be checked on site by the contractor, scaling is for Local Authority purposes only.
 4. Unless otherwise indicated, all dimensions are in millimeters.
 5. All information on this drawing is to be read in conjunction with the relevant Donald Insall Associates specification and trade contractors' drawings and information by specialists.
 6. In the event of any discrepancy, please contact us immediately.
 7. This drawing may contain survey information by others and is to be used solely for the purposes for which it was issued.
 8. These are uncontrolled documents issued for information purposes only. If you have any queries regarding the drawings, please contact DIA immediately.
 9. Please note DIA cannot be held responsible for any errors arising from changes made to an uncontrolled dwg file.

© 2019 DONALD INSALL ASSOCIATES LTD

Drawing Status		
F Feasibility	B Building Control	T Tender
S Sketch Design	D Design Development	C Construction
P Planning	M Measurement	R Record

Rev	Date	Dwn	Auth	Revision
0	15-12-22	MXV	RD	Issued for Planning and LBC consents

25 John Street
London

Site Location Plan
as Existing

Project	JSC25.01	No	4000
Scale (A3)	1:1250	Status	3P
	500	Revision	0

Donald Insall Associates
Chartered Architects and Historic Building Consultants




12 Devonshire Street, London W1G 7AB
(+44) 020 7245 9888
london@insall-architects.co.uk

GENERAL NOTES

- Read all drawings in conjunction with associated specification, schedules and documents.
- Read all the notes on this drawing.
- Based on survey information by others.
- Drawing's level of detail not suitable for construction.
- Contractor to check and confirm dimensions on site.
- All fire ratings and new works subject to Building Control approval.

KEY:

— Ownership Boundaries

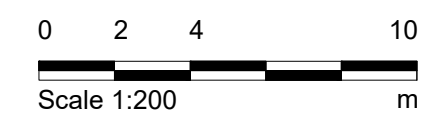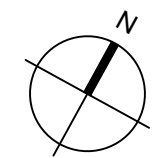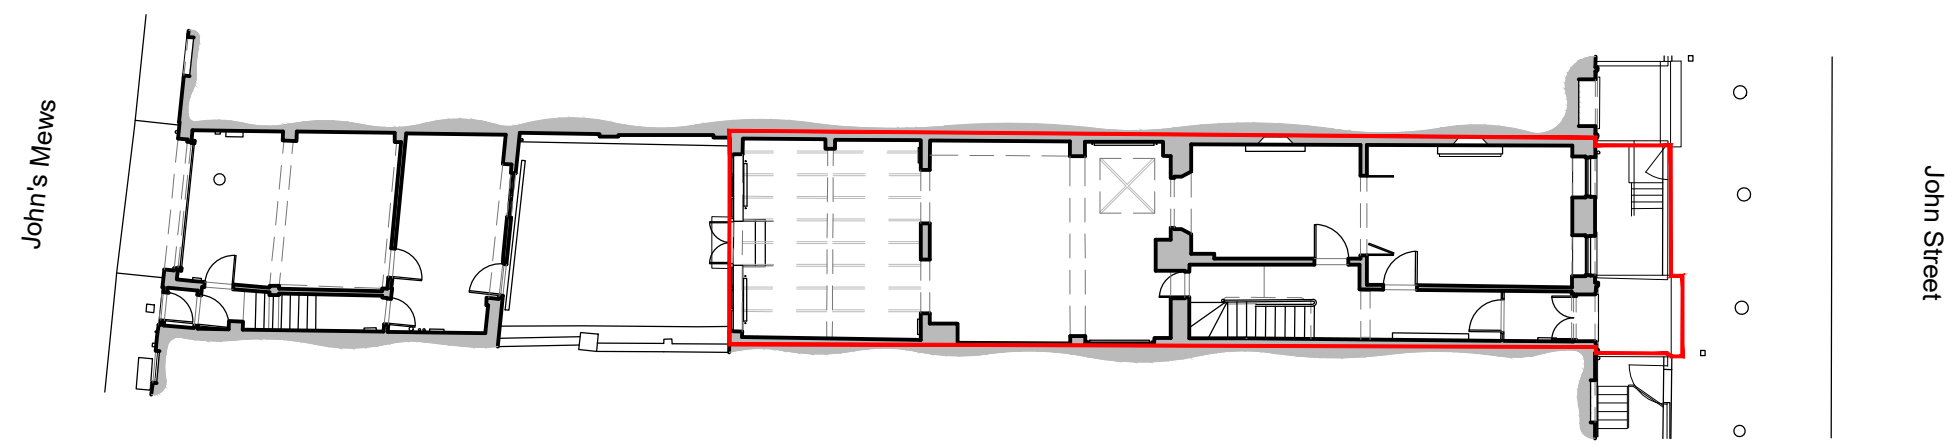

Notes	Rev	Date	Dwn	Auth	Revision
1. Any dwg format drawing is to be read in conjunction with and at the scale of the accompanying pdf.					
2. Where colours other than black or grey are used, the drawing must be plotted in colour.					
3. For status 'C' (Construction) drawings all dimensions are to be checked on site by the contractor, scaling is for Local Authority purposes only.					
4. Unless otherwise indicated, all dimensions are in millimeters.					
5. All information on this drawing is to be read in conjunction with the relevant Donald Insall Associates specification and trade contractors' drawings and information by specialists.					
6. In the event of any discrepancy, please contact us immediately.					
7. This drawing may contain survey information by others and is to be used solely for the purposes for which it was issued.					
8. These are uncontrolled documents issued for information purposes only. If you have any queries regarding the drawings, please contact DIA immediately.					
9. Please note DIA cannot be held responsible for any errors arising from changes made to an uncontrolled dwg file.					

Rev	Date	Dwn	Auth	Revision
0	15-12-22	MXV	RD	Issued for Planning and LBC consents

Notes
1. Any dwg format drawing is to be read in conjunction with and at the scale of the accompanying pdf.
2. Where colours other than black or grey are used, the drawing must be plotted in colour.
3. For status 'C' (Construction) drawings all dimensions are to be checked on site by the contractor, scaling is for Local Authority purposes only.
4. Unless otherwise indicated, all dimensions are in millimeters.
5. All information on this drawing is to be read in conjunction with the relevant Donald Insall Associates specification and trade contractors' drawings and information by specialists.
6. In the event of any discrepancy, please contact us immediately.
7. This drawing may contain survey information by others and is to be used solely for the purposes for which it was issued.
8. These are uncontrolled documents issued for information purposes only. If you have any queries regarding the drawings, please contact DIA immediately.
9. Please note DIA cannot be held responsible for any errors arising from changes made to an uncontrolled dwg file.

Rev	Date	Dwn	Auth	Revision
0	15-12-22	MXV	RD	Issued for Planning and LBC consents

<p>Donald Insall Associates Chartered Architects and Historic Building Consultants</p> <p>12 Devonshire Street London W1G 7AB (+44) 020 7245 9888 london@insall-architects.co.uk</p> <p>25 John Street, London</p>		Project	JSC25.01	No	4001
		Scale (A3)	1:200	Status	3P
<p>Site Plan Ownership Boudaries</p>					