


NOTES:  
 Do not scale from this drawing  
 Check all dimensions on site.  
 Inform architect of any discrepancies  
 Cross-refer to all related documents


All subject to detailed design  
 and statutory consents.

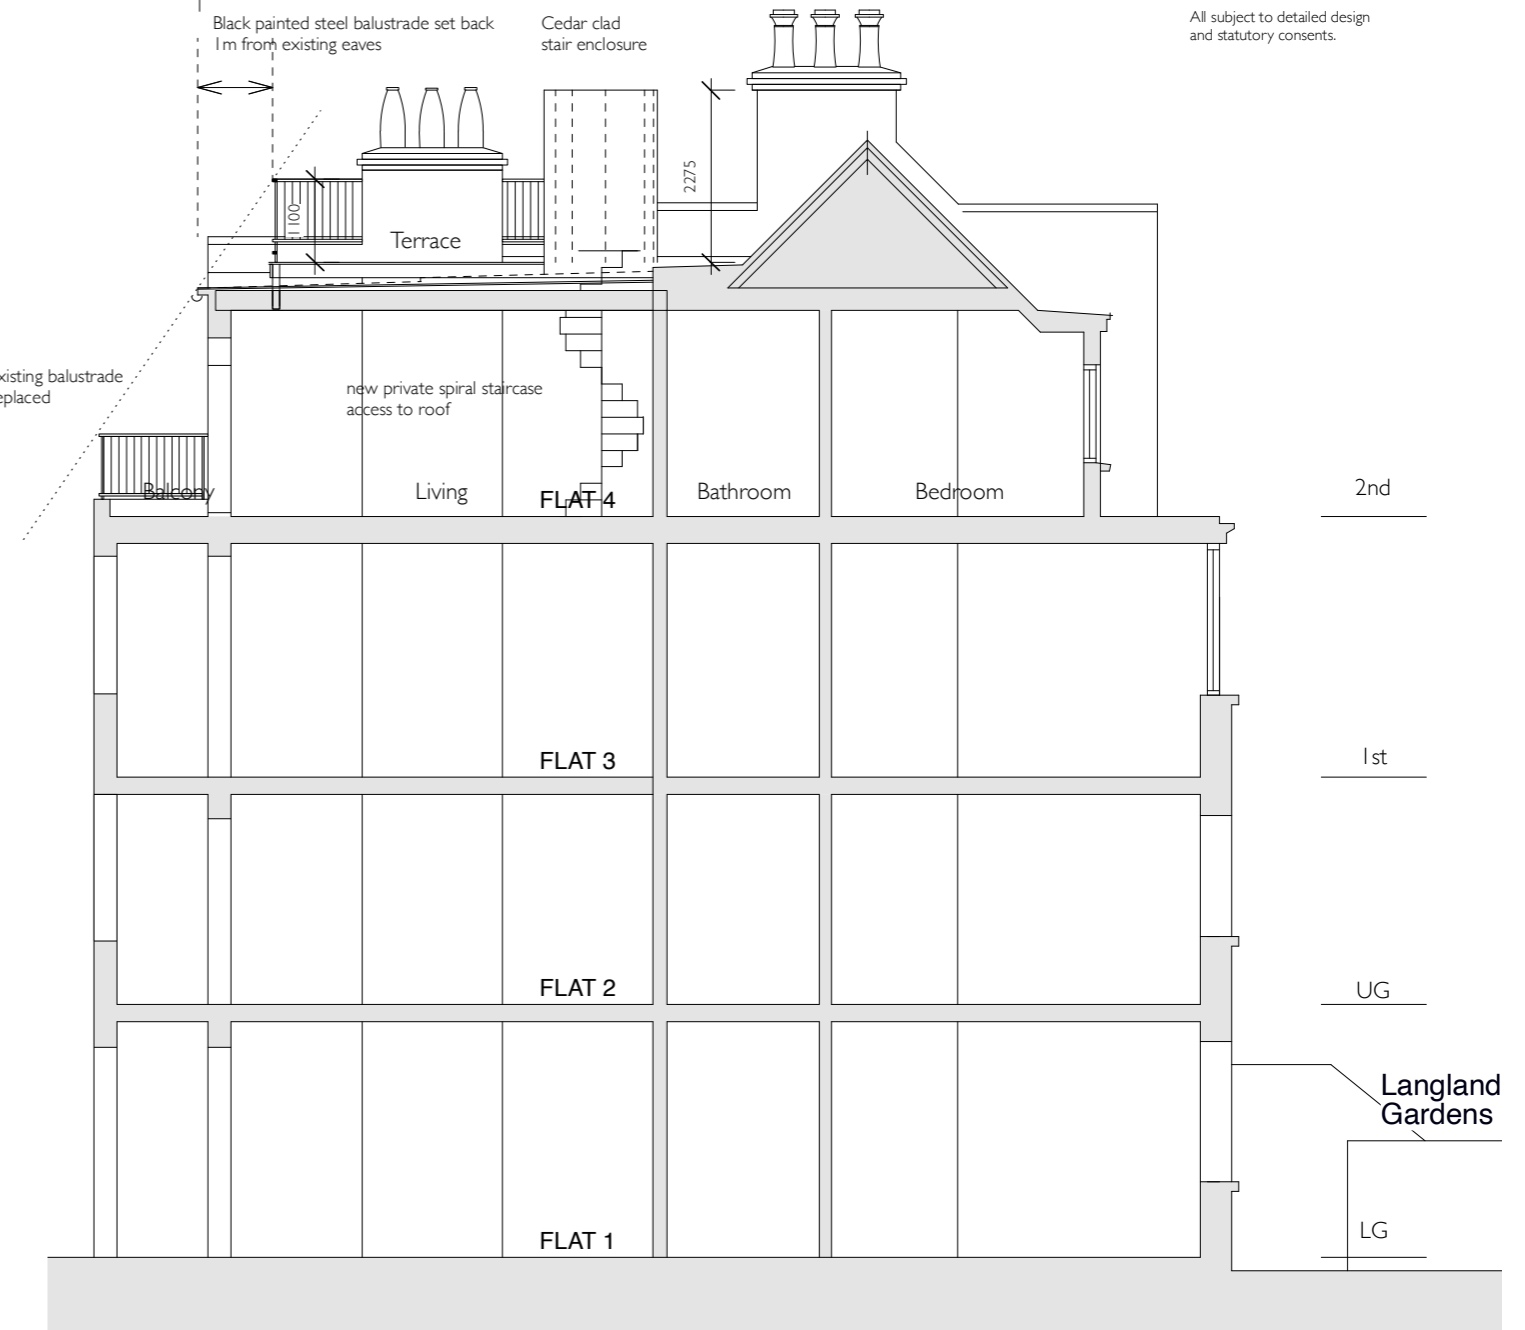

1 Existing Section AA  
 1:100

2 Proposed Section AA  
 1:100

SCALE BAR

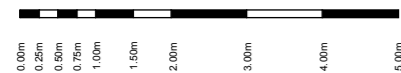

(-) 19 01 23 For planning  
 Revision

Project  
**Flat 4**  
**11 Langland Gardens**  
**London NW3 6QD**

Title  
**Section A-A**  
**Existing and Proposed**

No.  
**LAN/PL 05 Rev: -**

Status  
**For Information**

Scale Date  
**1:100 @ A3 09/2022**

**Edward**  
**Rutherford**  
**Architect**  
 www.edwardrutherford.co.uk