


Existing  
SECTION A-A  
SCALE: 1:200 on A3

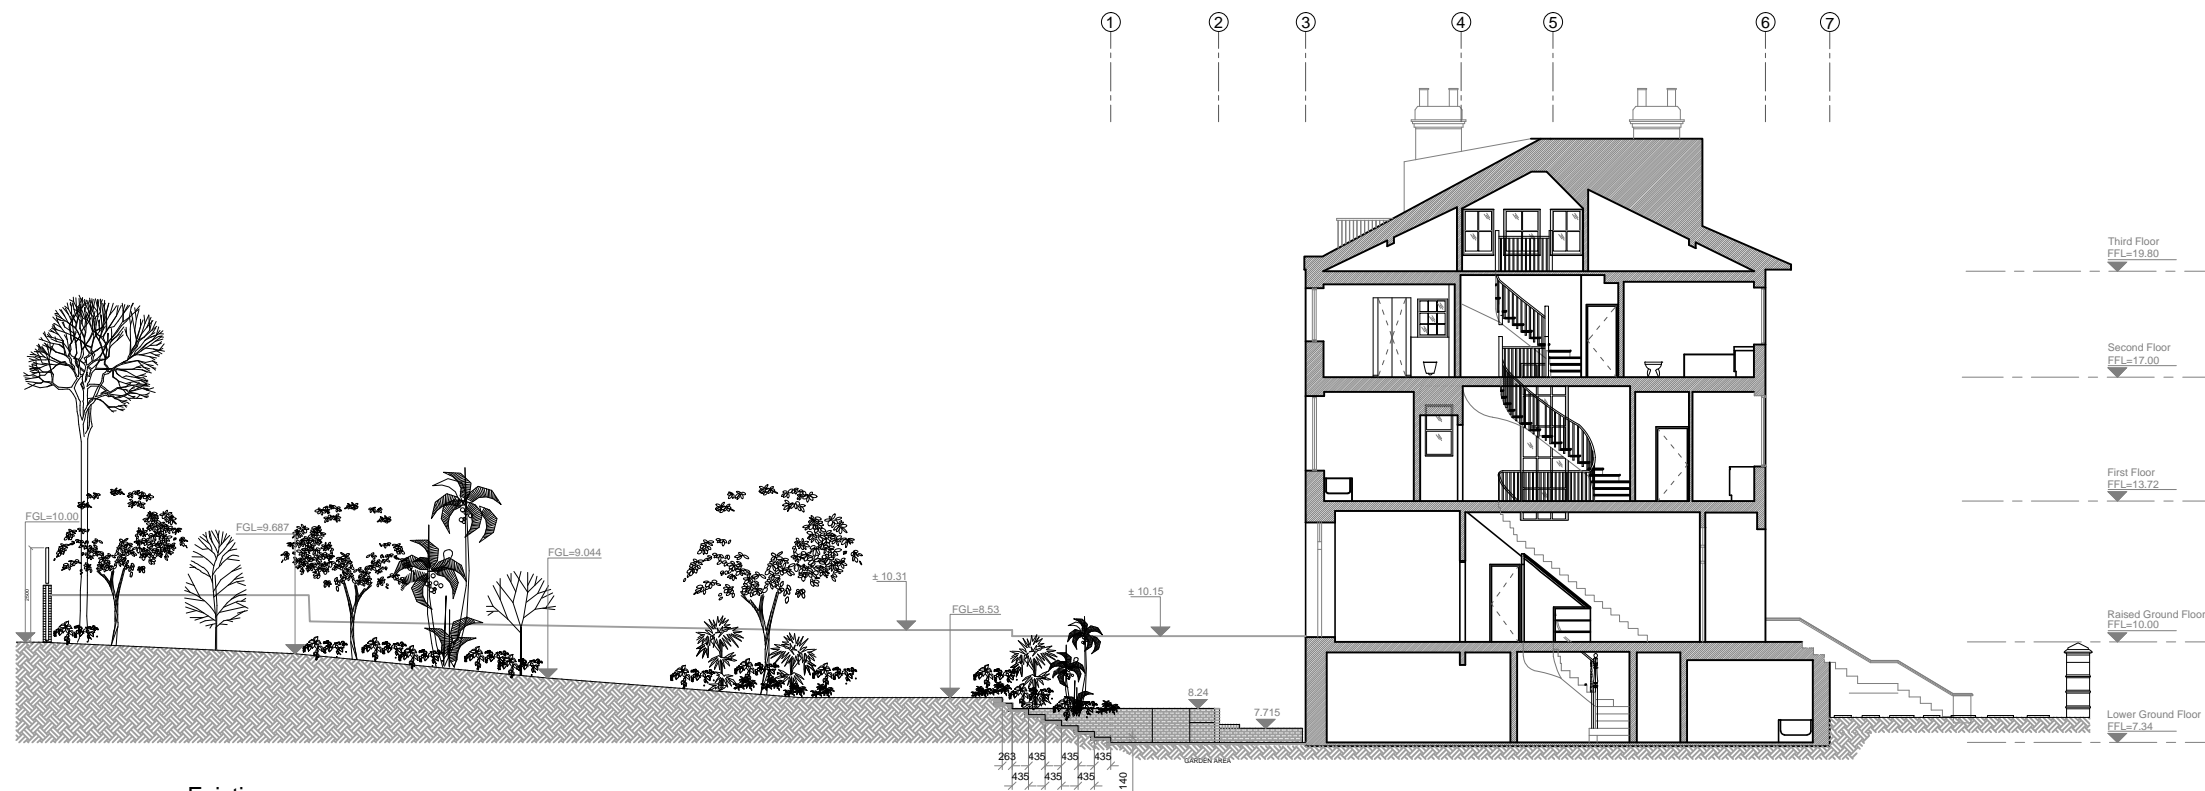

Existing  
SECTION B-B  
SCALE: 1:200 on A3

1. All designs, drawings, plans, sketches, 3d drawings and suggested materials, etc. are the intellectual property of the Architect / Interior designer, and are not to be totally nor partially in any manner reproduced or copied by the client or his subordinates or subcontractors.
2. All documents and conceptions mentioned in this contract can be used solely for the realization of this specific project. The copyright of all documents referred to in this contract shall remain solely with the Architect / Interior designer.
3. The dimensions given in this drawing should be checked on site. The Architect / Interior designer is not held responsible for any inaccuracy in the dimensions.

Rev	Date	Revision

Architectural Design By  
 ANNAKA fzco  
 ANNAKA fzco  
 A Office no 632 6th floor  
 Block 6 B East Wing 6  
 DAFZA Dubai UAE  
 www.annakafzco.com  
 T + 971 4 299 3 289  
 F + 971 4 299 3 289  
 p.o.box 293664 dubai uae

Owner

Project  
PRIVATE RESIDENCE

Project Location  
FLAT 11, ELSWORTHY ROAD, PRIMROSE HILL, NW3, LONDON

Drawing Title  
EXISTING GENERAL SECTION A & B

Purpose of issue  
Information  Preliminary  Approval  Tender  Construction  Record Copy

Date	Drawn	Scale	Checked
30.11.2021		As Shown	

Drawing no.	Rev
A-009	