


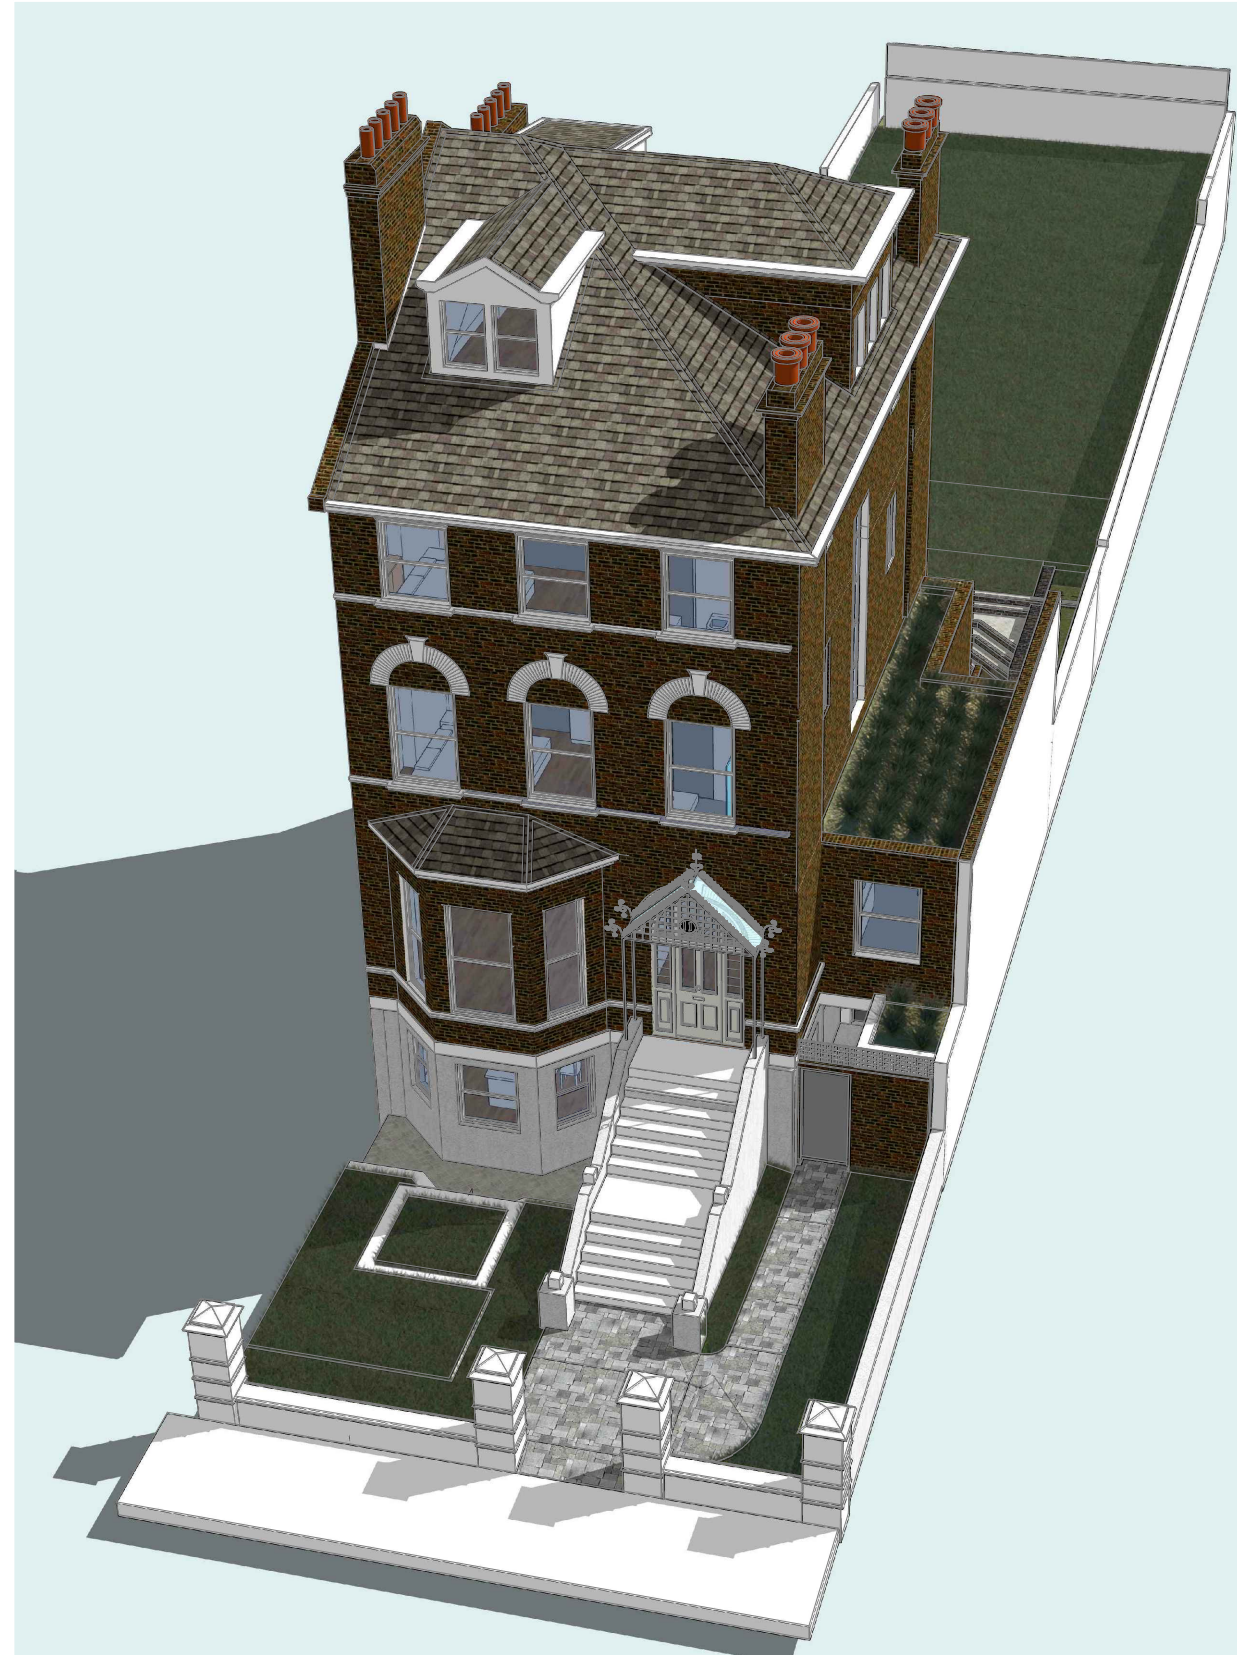

(PROPOSED)
SOUTH PERSPECTIVE
 SCALE: NTS



(PROPOSED)
NORTH PERSPECTIVE
 SCALE: NTS

1. All designs, drawings, plans, sketches, 3d drawings and suggested materials, etc. are the intellectual property of the Architect / Interior designer, and are not to be totally nor partially in any manner reproduced or copied by the client or his subordinates or subcontractors.
2. All documents and conceptions mentioned in this contract can be used solely for the realization of this specific project. The copyright of all documents referred to in this contract shall remain solely with the Architect / Interior designer.
3. The dimensions given in this drawing should be checked on site. The Architect / Interior designer is not held responsible for any inaccuracy in the dimensions.

Rev	Date	Revision

Architectural Design By
ANNAKA FZCO
 ANNAKA FZCO
 A Office no 632 6th floor
 Block 6 B East Wing 6
 DAFZA Dubai UAE
 www.annakafzco.com
 T + 971 4 299 3 288
 F + 971 4 299 3 289
 p.o.box 293664 dubai uae

Owner

Project
PRIVATE RESIDENCE

Project Location
 FLAT 11 , ELSWORTHY ROAD, PRIMROSE HILL, NW3 , LONDON

Drawing Title
PERSPECTIVES

Purpose of Issue
 Information Preliminary Approval Tender Construction Record Copy

Date	Drawn	Scale	Checked
04.02.2022		NTS	

Drawing no.	Rev
A-100	A