

Location Plan
 1:1000 @ A0



Site Plan
 1:500 @ A0

COURTYARD 01
 EXISTING M&E EQUIPMENT BEING REPLACED WITH:

- 1 No. Mitsubishi PURY – P700YSNW-A2
- 1 No. Mitsubishi PURY – P650YSNW-A2
- 1 No. Mitsubishi PUMY – P250YBM
- 1 No. Mitsubishi PUMY – SP125YKM

COURTYARD 02
 EXISTING M&E EQUIPMENT BEING REPLACED LIKE FOR LIKE WITH:

- 2 No. Mitsubishi PUZ – ZM35VKA2

COURTYARD 01
 EXISTING M&E EQUIPMENT BEING REPLACED WITH:


- 1 No. Mitsubishi PURY – P700YSNW-A2
- 1 No. Mitsubishi PURY – P650YSNW-A2
- 1 No. Mitsubishi PUMY – P250YBM
- 1 No. Mitsubishi PUMY – SP125YKM

COURTYARD 02
 EXISTING M&E EQUIPMENT BEING REPLACED LIKE FOR LIKE WITH:

- 2 No. Mitsubishi PUZ – ZM35VKA2



COURTYARD 01 AERIAL IMAGE

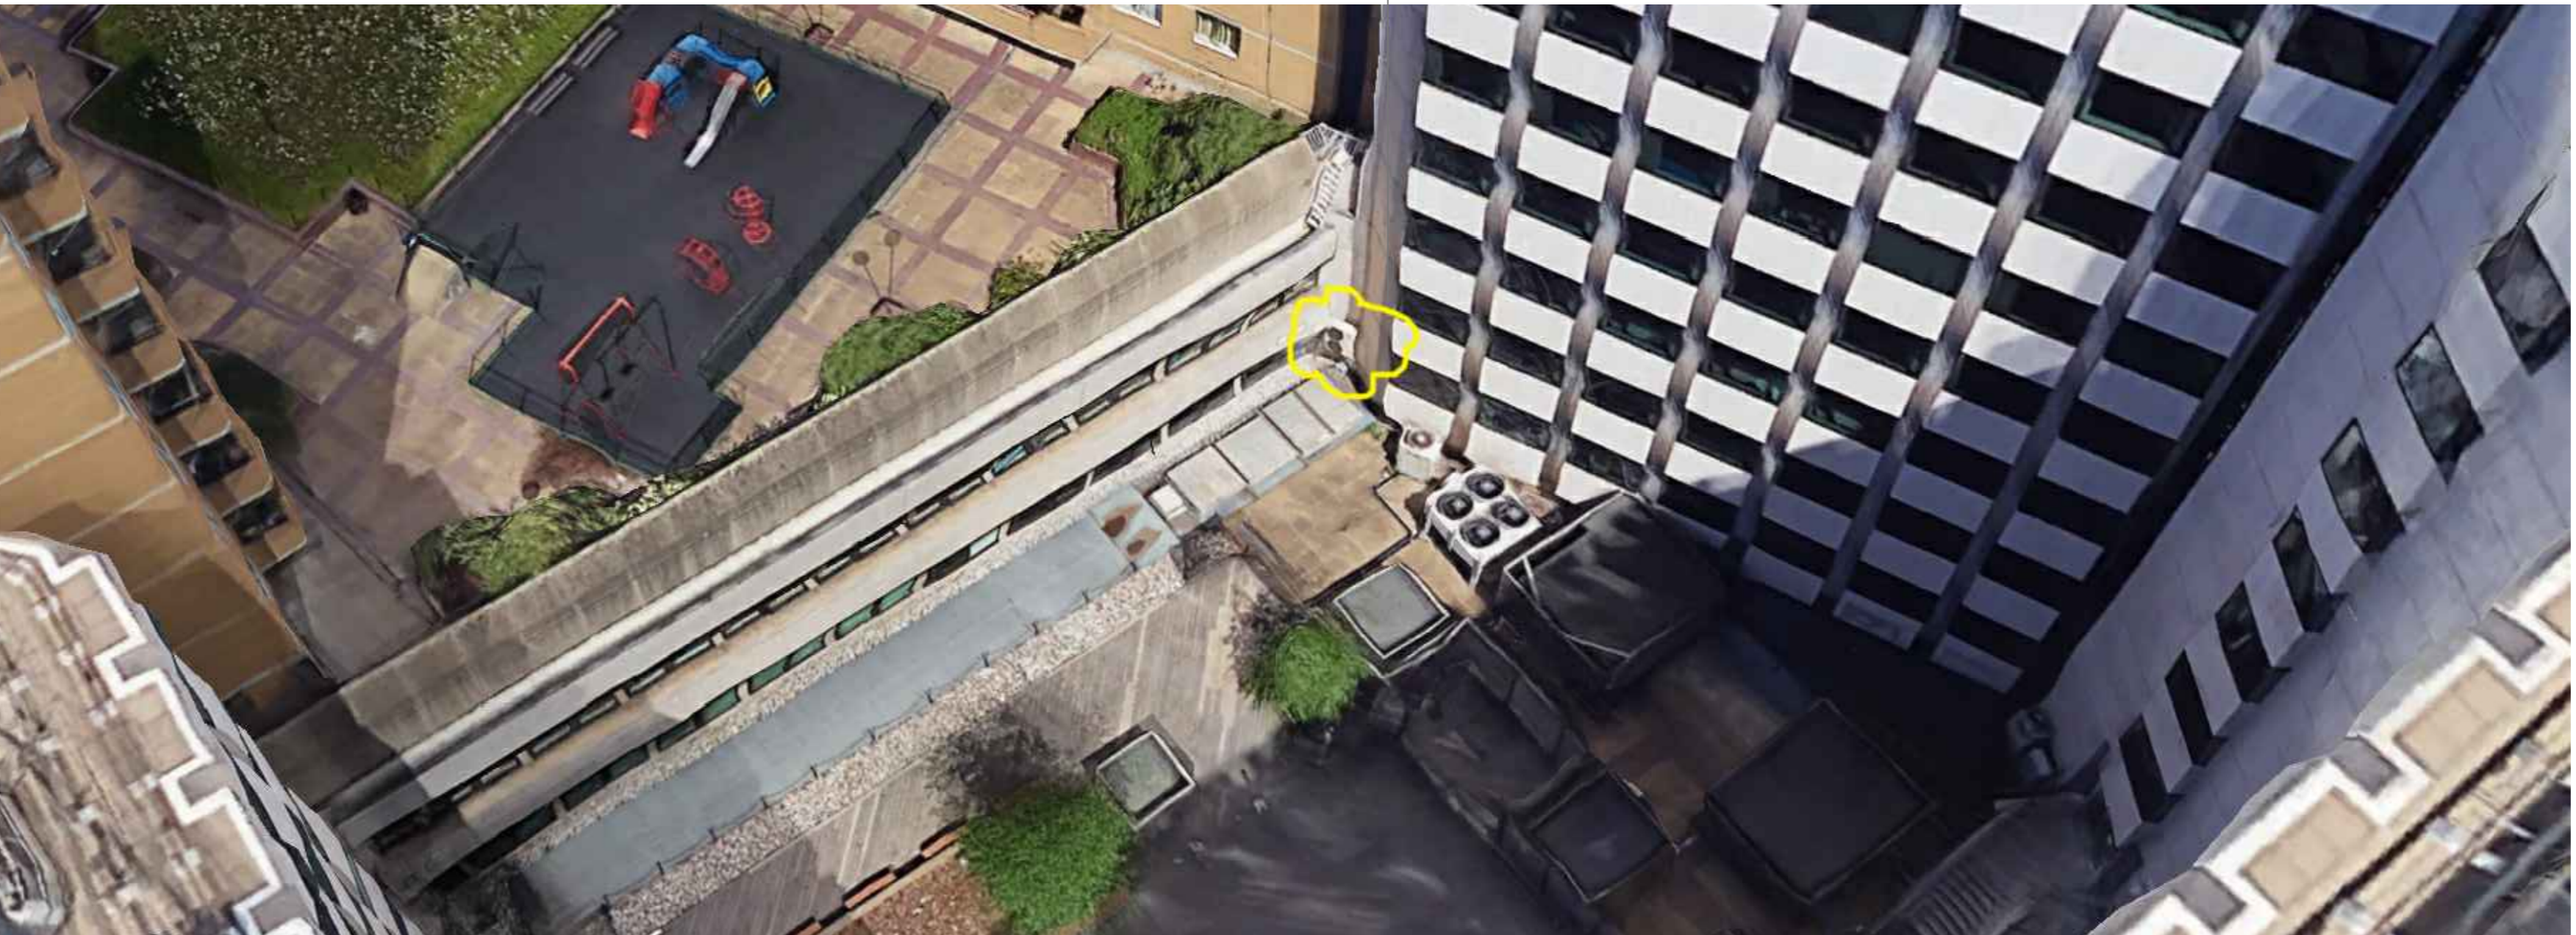

COURTYARD 02 AERIAL IMAGE