


| REV | DATE | DESCRIPTION |
|-----|------|-------------|
| A   |      |             |
| B   |      |             |
| C   |      |             |

| NO. | DATE | DESCRIPTION |
|-----|------|-------------|
| D02 |      |             |
|     |      |             |
|     |      |             |

| NO.        | DATE | DESCRIPTION |
|------------|------|-------------|
| 463/002    |      |             |
| 1:150@A3   |      |             |
| 12/09/2021 |      |             |

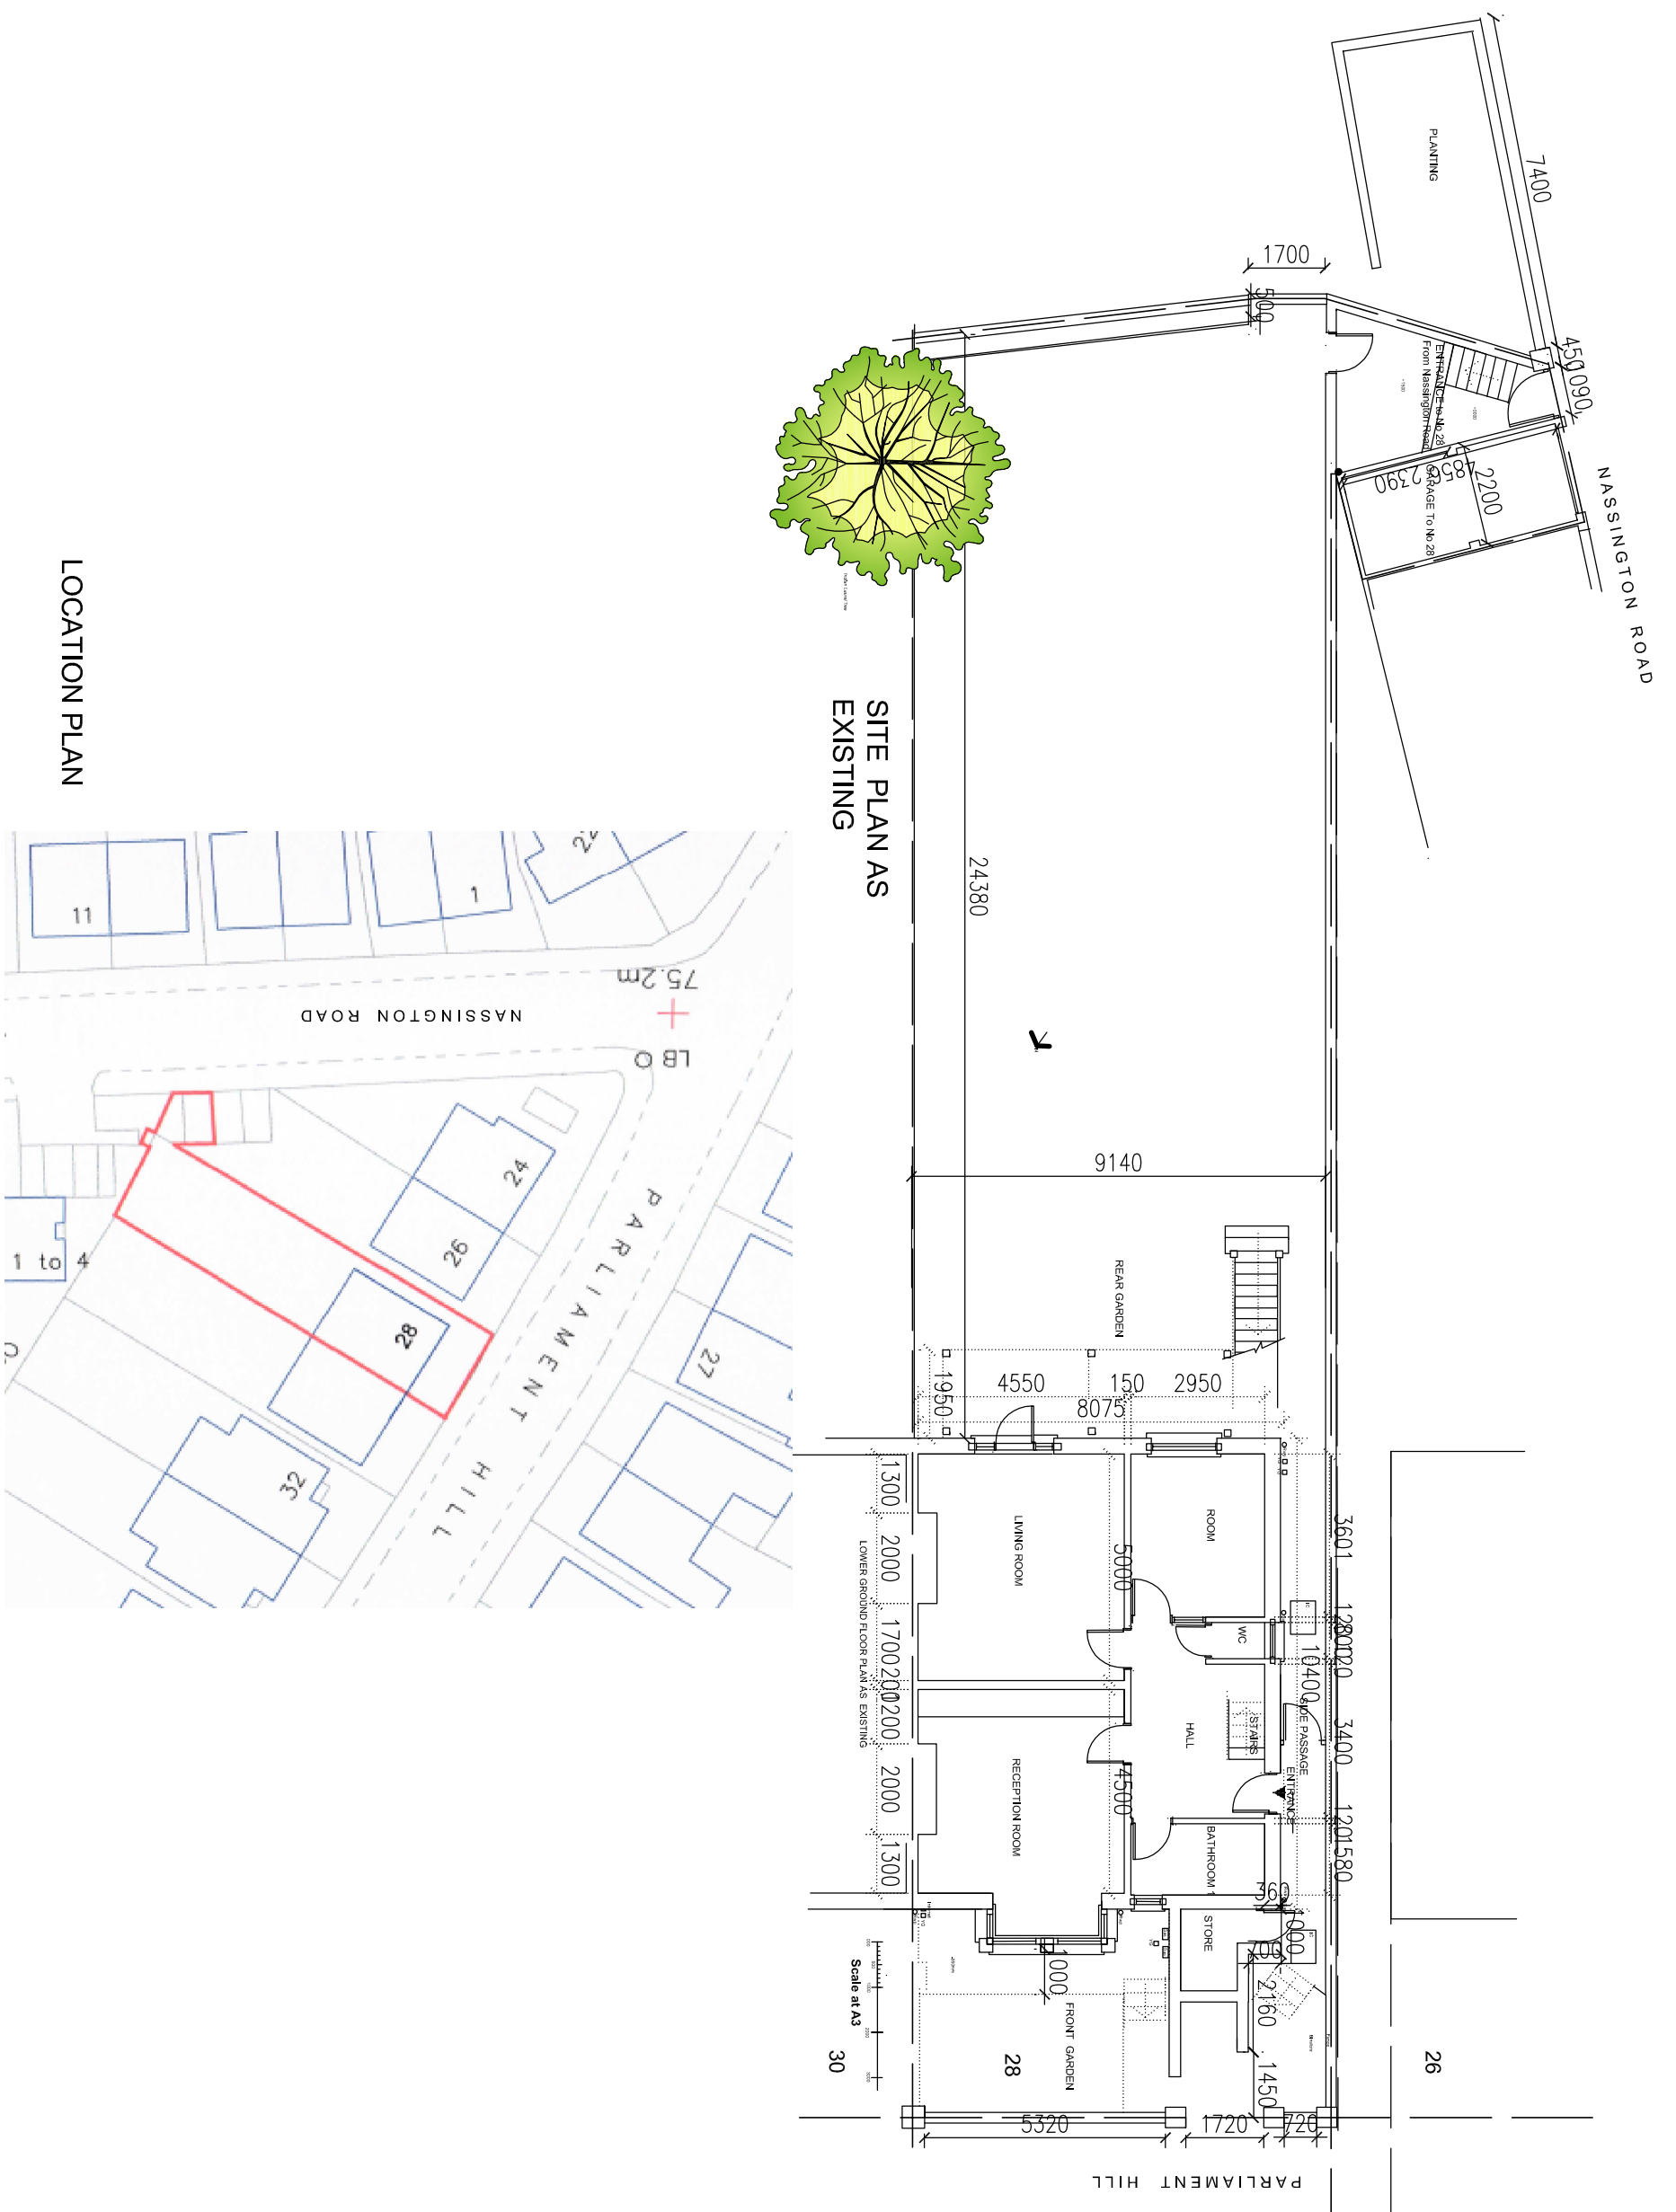

LOCATION PLAN

SITE PLAN AS EXISTING

LOWER GROUND FLOOR PLAN AS EXISTING

Scale at A3 30