


NO.	DATE	DESCRIPTION
A	15/09/22	Initial design
B	15/09/22	Revised design
C		


NO.	DATE	DESCRIPTION
D18A	15/09/23	Final design

NO.	DATE	DESCRIPTION
D18A	15/09/23	Final design

Scale at A3

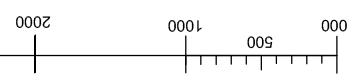

REAR ELEVATION AS PROPOSED

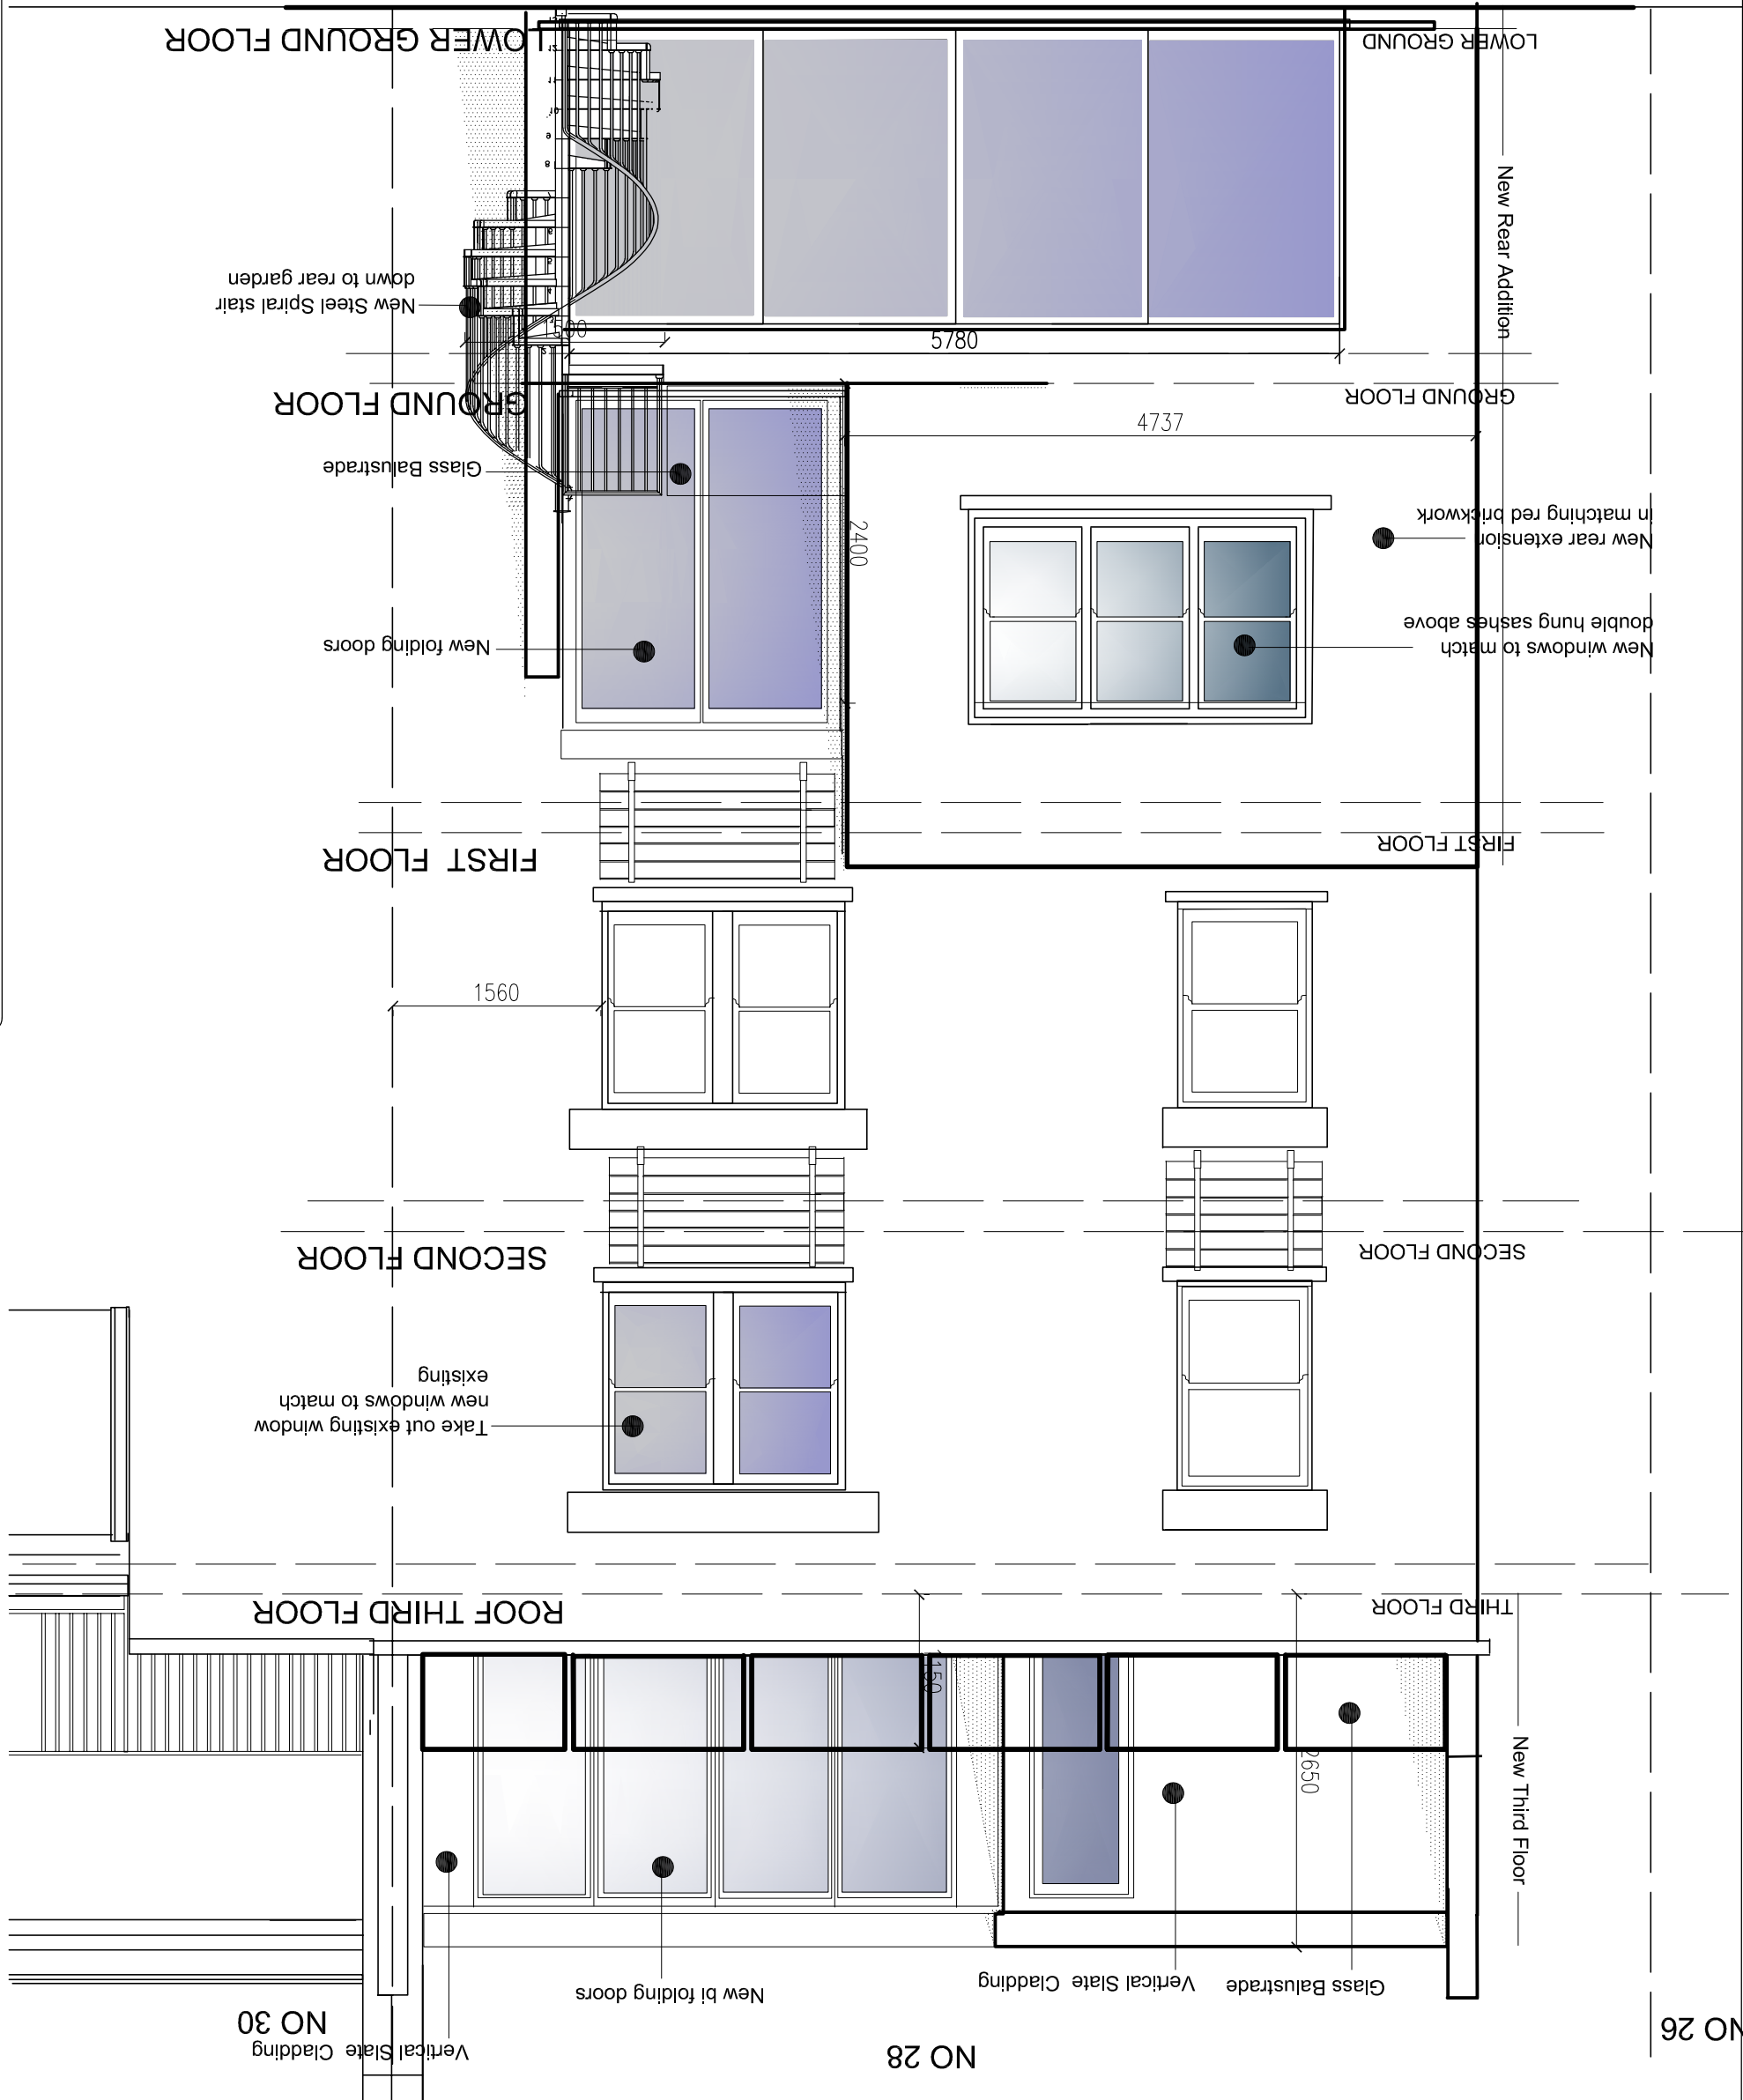

LOWER GROUND FLOOR

GROUND FLOOR

FIRST FLOOR

SECOND FLOOR

ROOF THIRD FLOOR

New Rear Addition

New Third Floor

New Steel Spiral stair
down to rear garden

Glass Balustrade

New folding doors

New windows to match
double hung sashes above
New rear extension
in matching red brickwork

Take out existing window
new windows to match
existing

New bi folding doors

Vertical Slate Cladding

Glass Balustrade

Vertical Slate Cladding
NO 30

NO 28

NO 26