


LONG SECTION AA AS EXISTING

Scale at A3

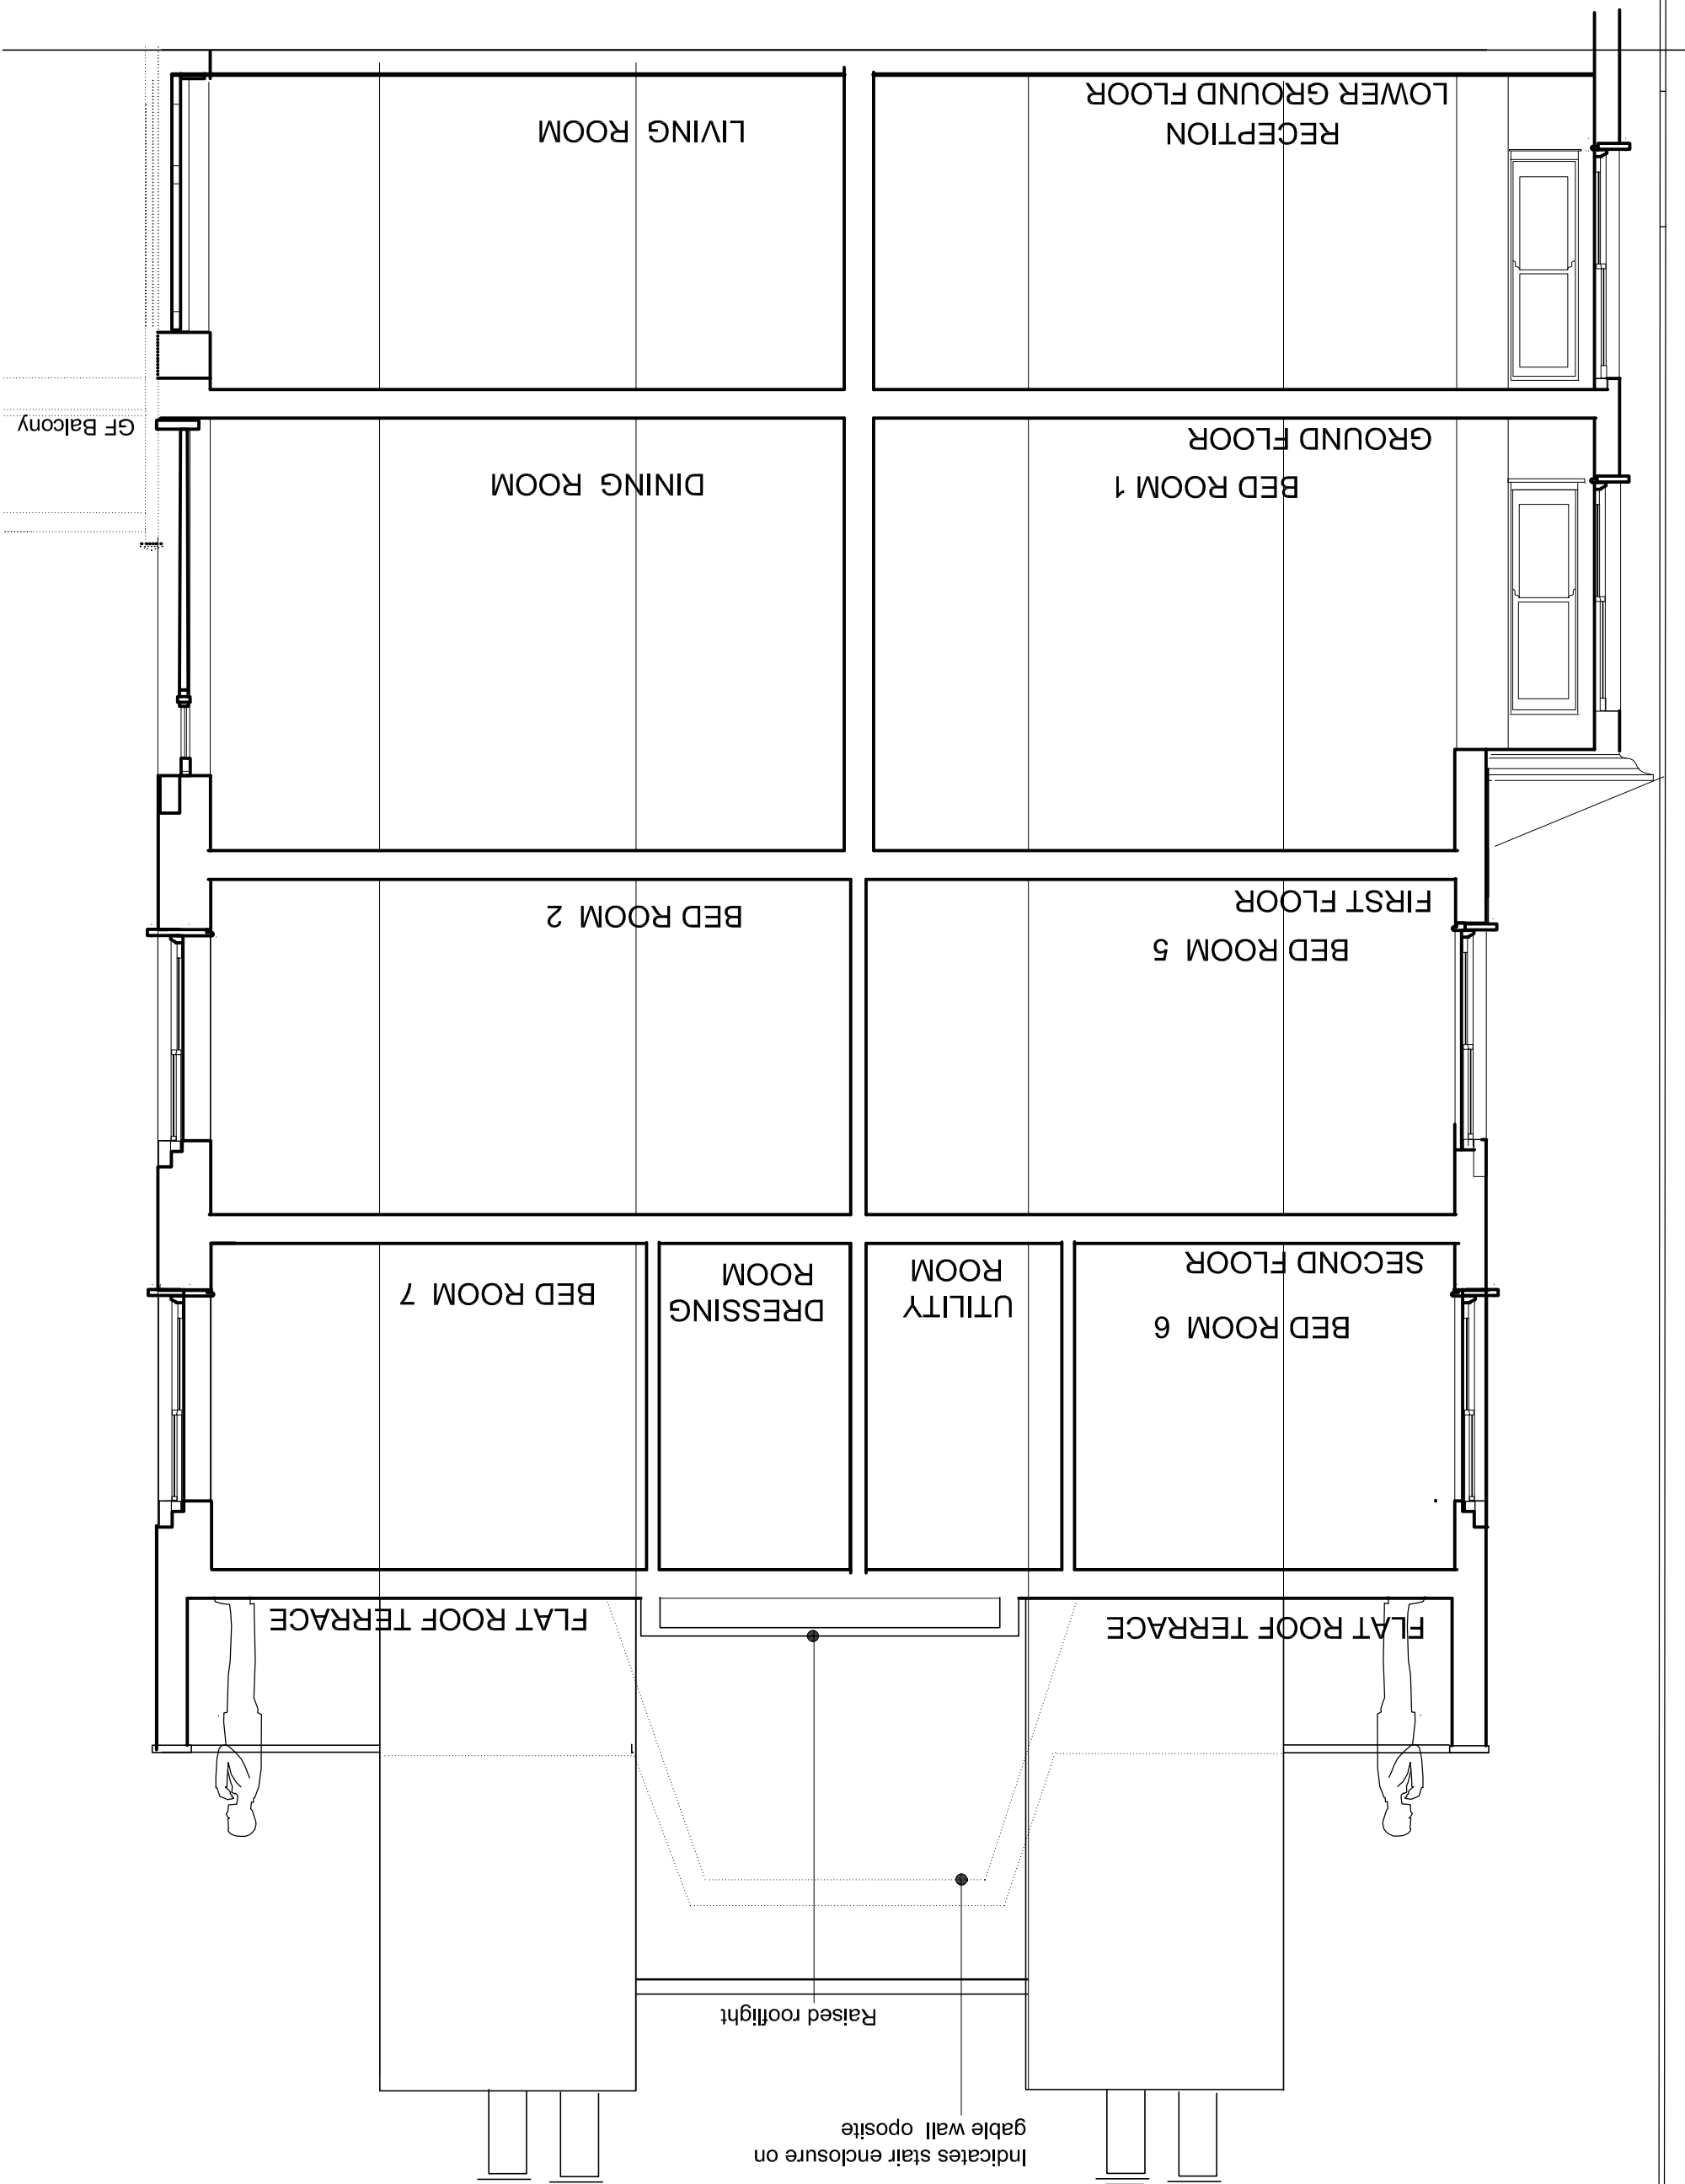

LONG SECTION AA
AS EXISTING

REVISIONS	
NO.	DESCRIPTION
A	
B	
C	

PROJECT	
NO.	DESCRIPTION
1	28 PARLIAMENT HILL
2	LONDON NW3

DRAWING	
NO.	DATE
D20	
1:50 @ A3	
10/10/2022	

Indicates stair enclosure on gable wall opposite

Raised rooflight

FLAT ROOF TERRACE

FLAT ROOF TERRACE

Indicates stair enclosure on gable wall opposite