


Key plan

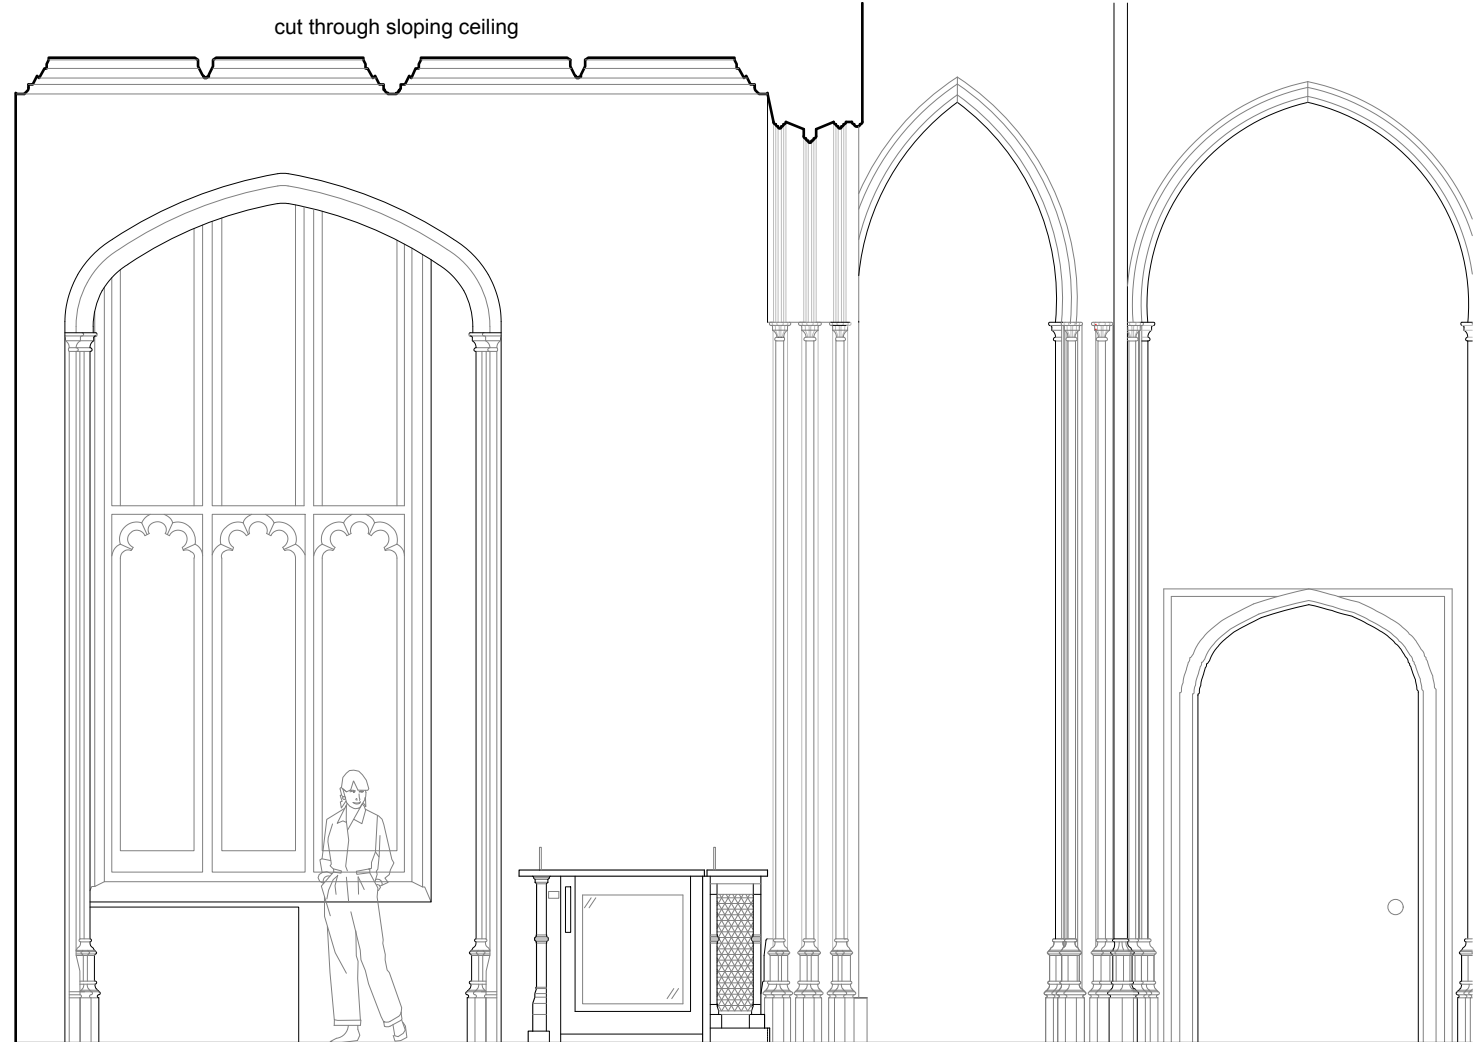

1. Existing elevation C1
Scale 1:50



2. Existing elevation C2
Scale 1:50



mail@stamosyeoharchitects 1st Floor, Old Town Hall 354 Mare Street London, E8 1HR tel +44(0)2089861280	Drawing Title:	Note	Date	Rev.	Stamos Yeoh architects Date: 08 / 07 / 2022 Check by: Scale: 1:50 @ A3 Drawing No: 1421/03/ 003
	Existing elevations C1 and C2 - vestibule lift Project: Great Hall, Lincoln's Inn Fields, WC2A 3TL	Client: The Honorable Society of Lincoln's Inn Fields	-	-	