



Key plan

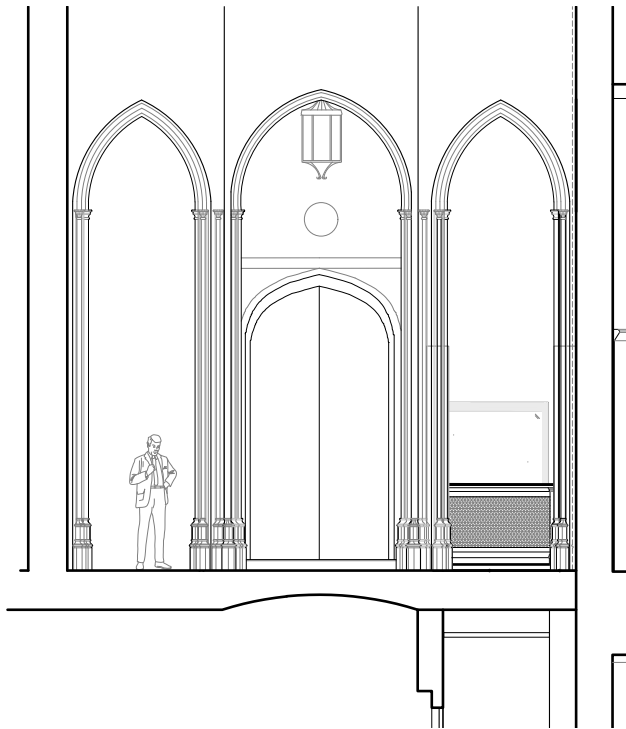

1. Proposed Elevation A
Scale 1:100

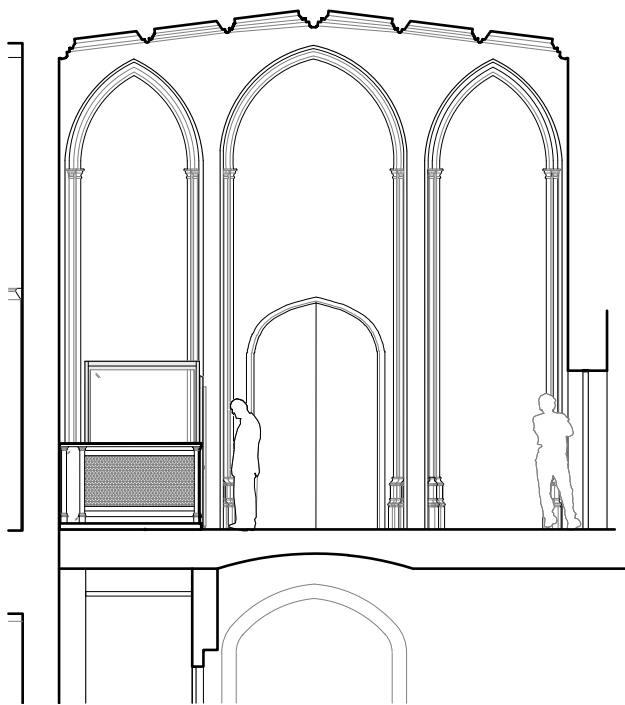

2. Proposed Elevation B
Scale 1:100



3. Proposed Elevation C
Scale 1:100

Proposed Lift Specification:
Cibes Platform Lift Type A5000/AIR
Platform Lift Size 16

Car Size: 1100mm W x 1467mm D

Shaft size: 1460mm W x 1515mm D **
Cut out size: 1500mm W x 1580mm D

Headroom: 2450mm
Travel: 3820mm Gr Fl to 1st Fl

Door type: AL5 single hinged door
with 900x2070mm glazed
panel



mail@stamosyeoharchitects 1st Floor, Old Town Hall 354 Mare Street London, E8 1HR tel +44(0)2089861280	Drawing Title:		Note		Date	Rev.	Stamos Yeoh architects	
	Proposed elevations - vestibule lift		Decorative features added to lift side elevations		07/09/2022	A		
	Project:		Client:				Date:	29 / 07 / 2022
	Great Hall, Lincoln's Inn Fields, WC2A 3TL		The Honorable Society of Lincoln's Inn Fields				Check by:	Scale: 1:100 @ A3
							Drawing No:	1421/03/ 101 A