



1. Proposed elevation A
Scale 1:20

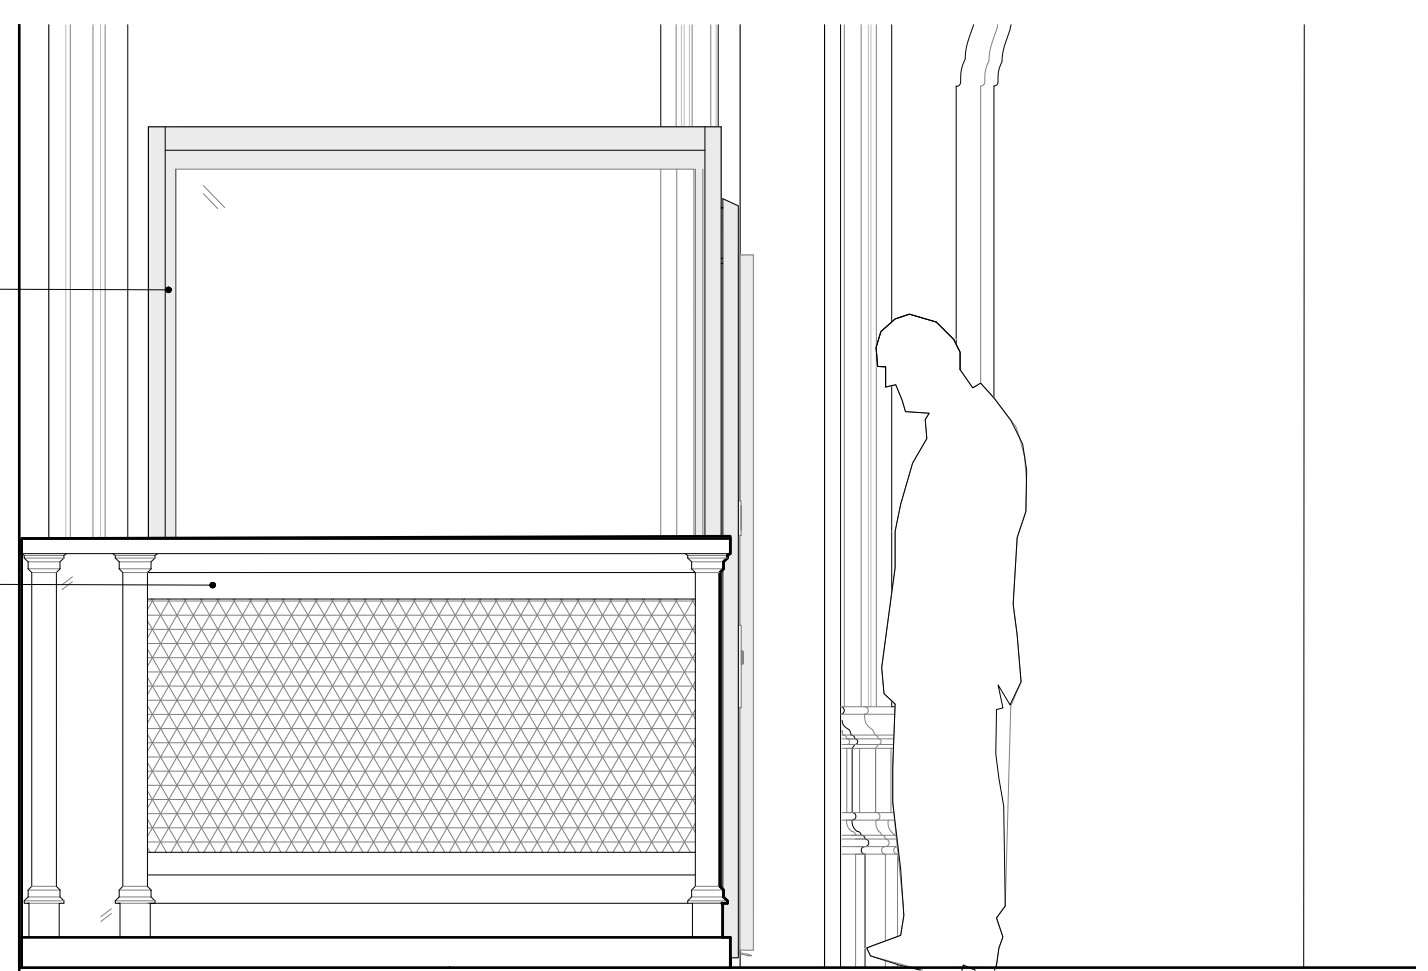

2. Proposed elevation B
Scale 1:20

Aluminium powdercoated frame

Fixed glass panels top & bottom

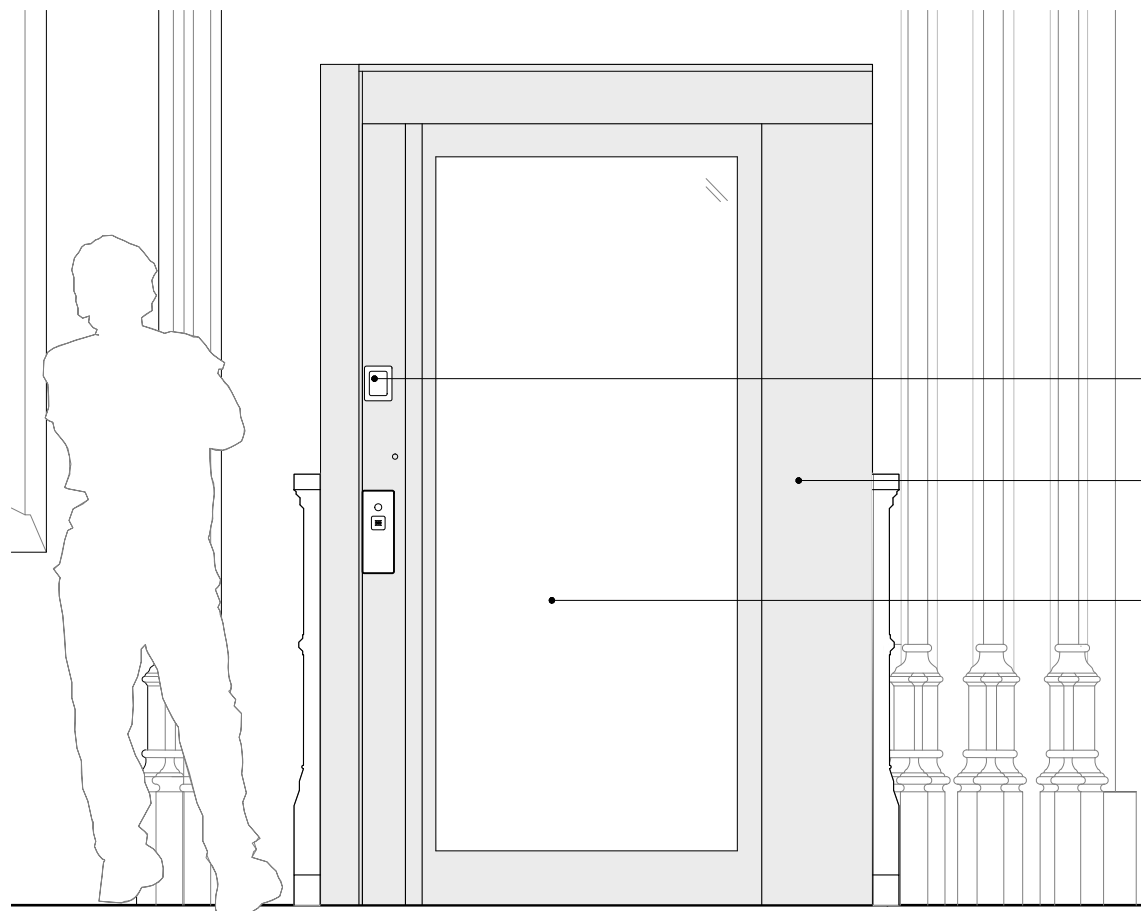

3. Proposed elevation C
Scale 1:20

Call button display

Powder coated aluminium fascia covering lift drive mechanism behind

lift car glazed door

Proposed Lift Specification:

Cibes Platform Lift Type A5000/AIR
Platform Lift Size 16


Car Size: 1100mm W x 1467mm D

Shaft size: 1460mm W x 1515mm D **
Cut out size: 1500mm W x 1580mm D

Headroom: 2450mm
Travel: 3820mm Gr Fl to 1st Fl

Door type: AL5 single hinged door
with 900x2070mm glazed panel

Key plan

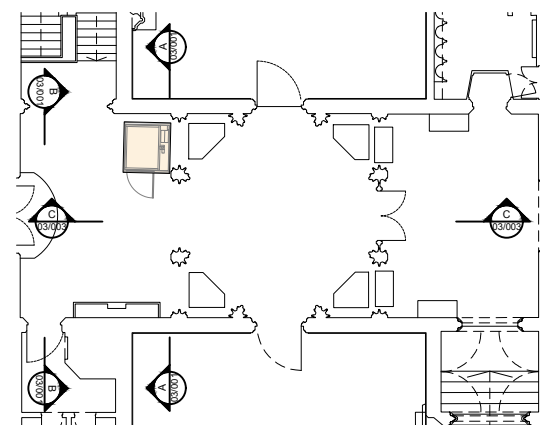

mail@stamosyeoharchitects 1st Floor, Old Town Hall 354 Mare Street London, E8 1HR tel +44(0)2089861280	Drawing Title:	Note	Date	Rev.	Stamos Yeoh architects Date: 08 / 29 / 2022 Check by: Scale: 1:20 @ A3 Drawing No: 1421/03/ 102 A
	Proposed detail elevations - vestibule lift Project: Great Hall, Lincoln's Inn Fields, WC2A 3TL Client: The Honorable Society of Lincoln's Inn Fields	Decorative features added to lift side elevations 07/09/2022 A			