



Reference section
Scale 1:50


Reference images

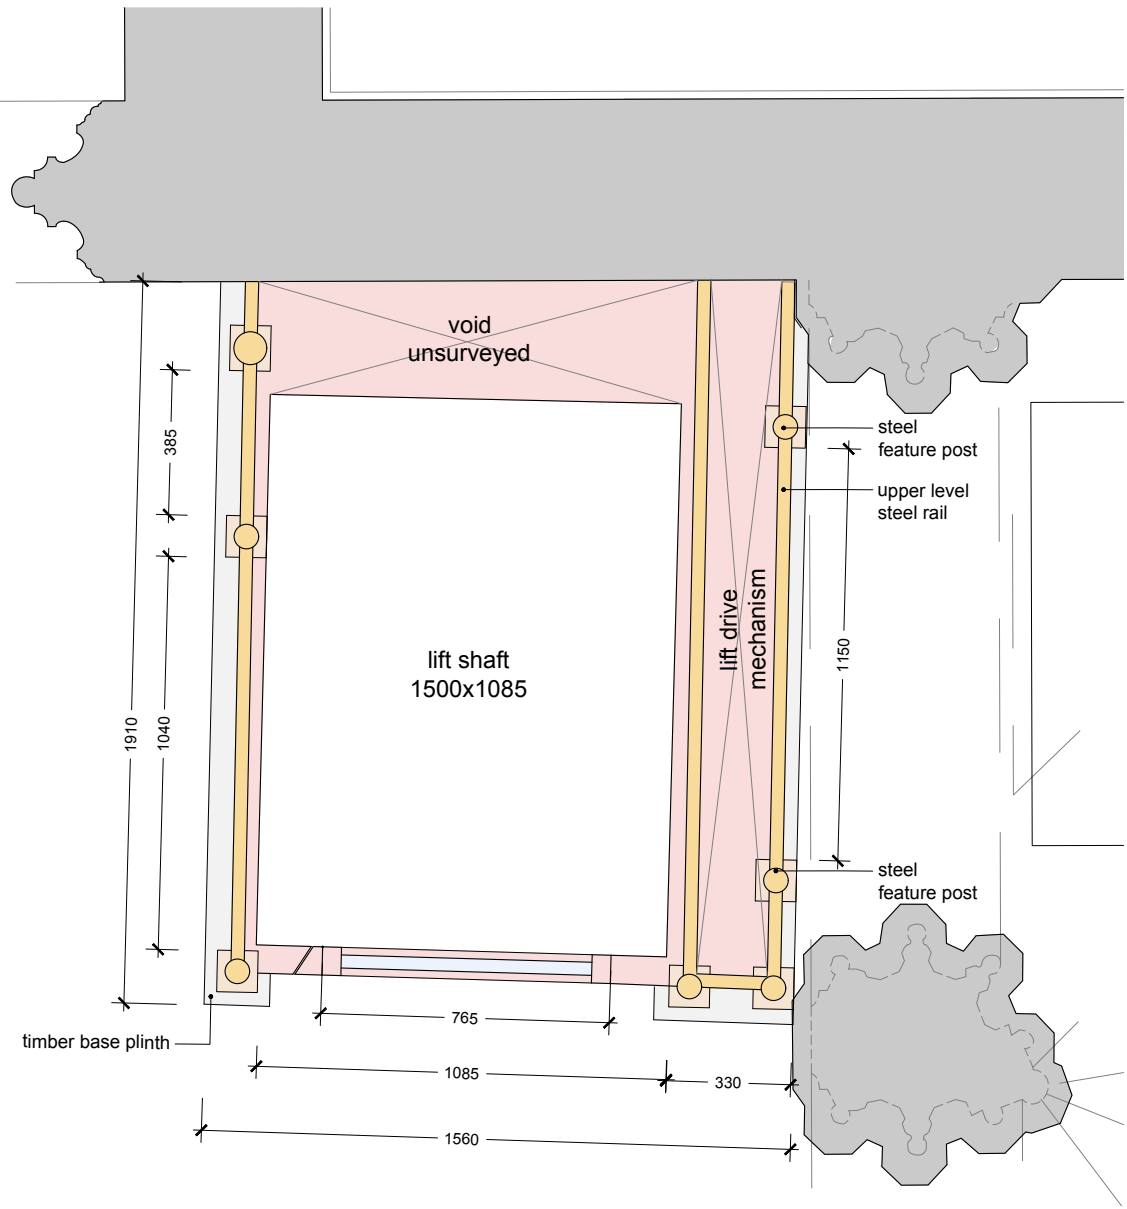

1. Existing plan A
Scale 1:20

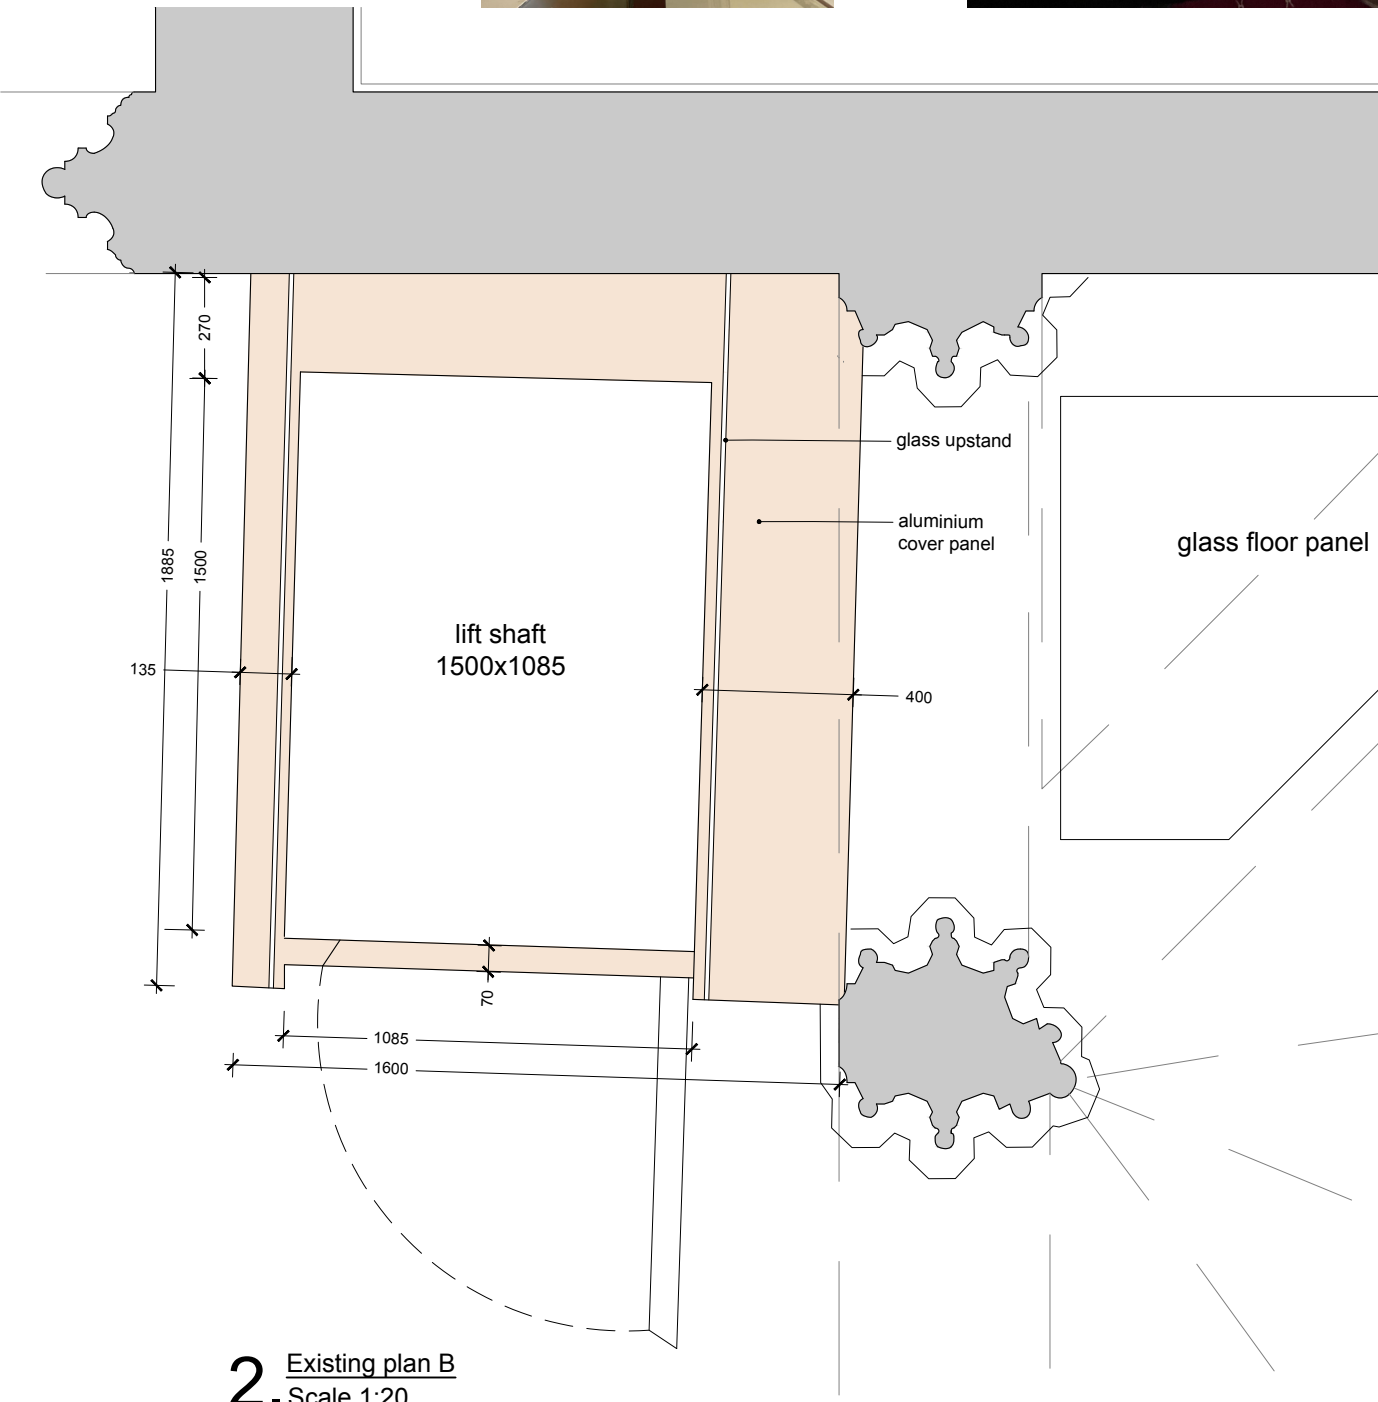

2. Existing plan B
Scale 1:20

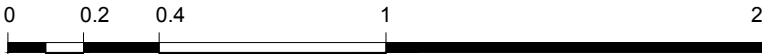

mail@stamosyeoharchitects	Drawing Title:	Note	Date	Rev.	Stamos Yeoh architects	
1st Floor, Old Town Hall 354 Mare Street London, E8 1HR tel +44(0)2089861280	Existing first floor vestibule lift plans		-	-	Date: 08 / 07 / 2022	
	Project:	Client:			Check by: Scale: 1:20 @ A3	
	Great Hall, Lincoln's Inn Fields, WC2A 3TL	The Honorable Society of Lincoln's Inn Fields			Drawing No: 1421/01/ 002	