




Key plan

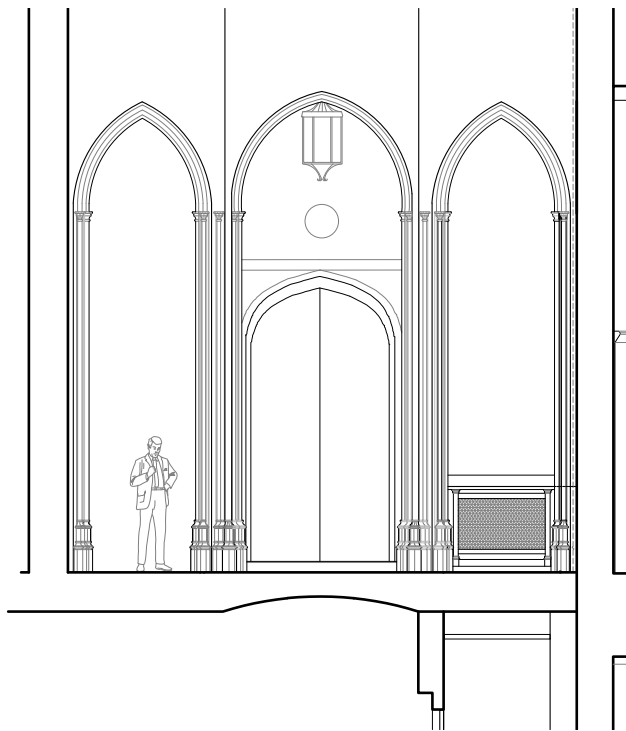


1. Existing elevation A  
Scale 1:100

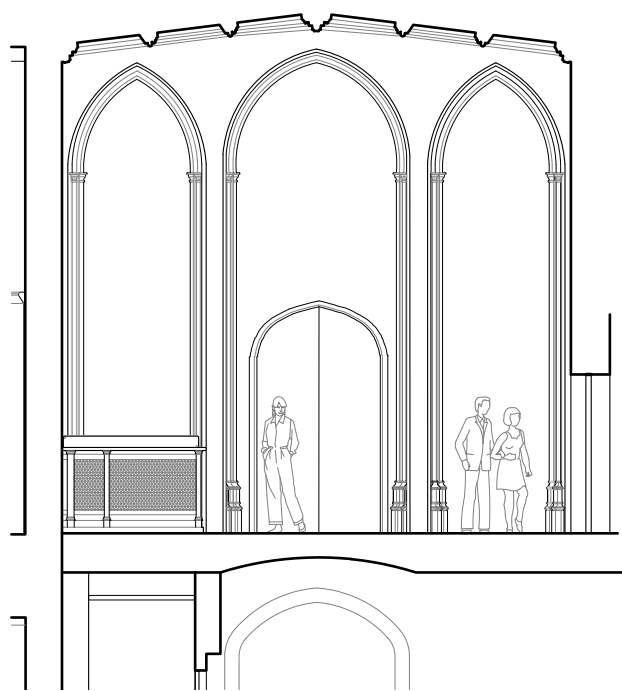

2. Existing elevation B  
Scale 1:100

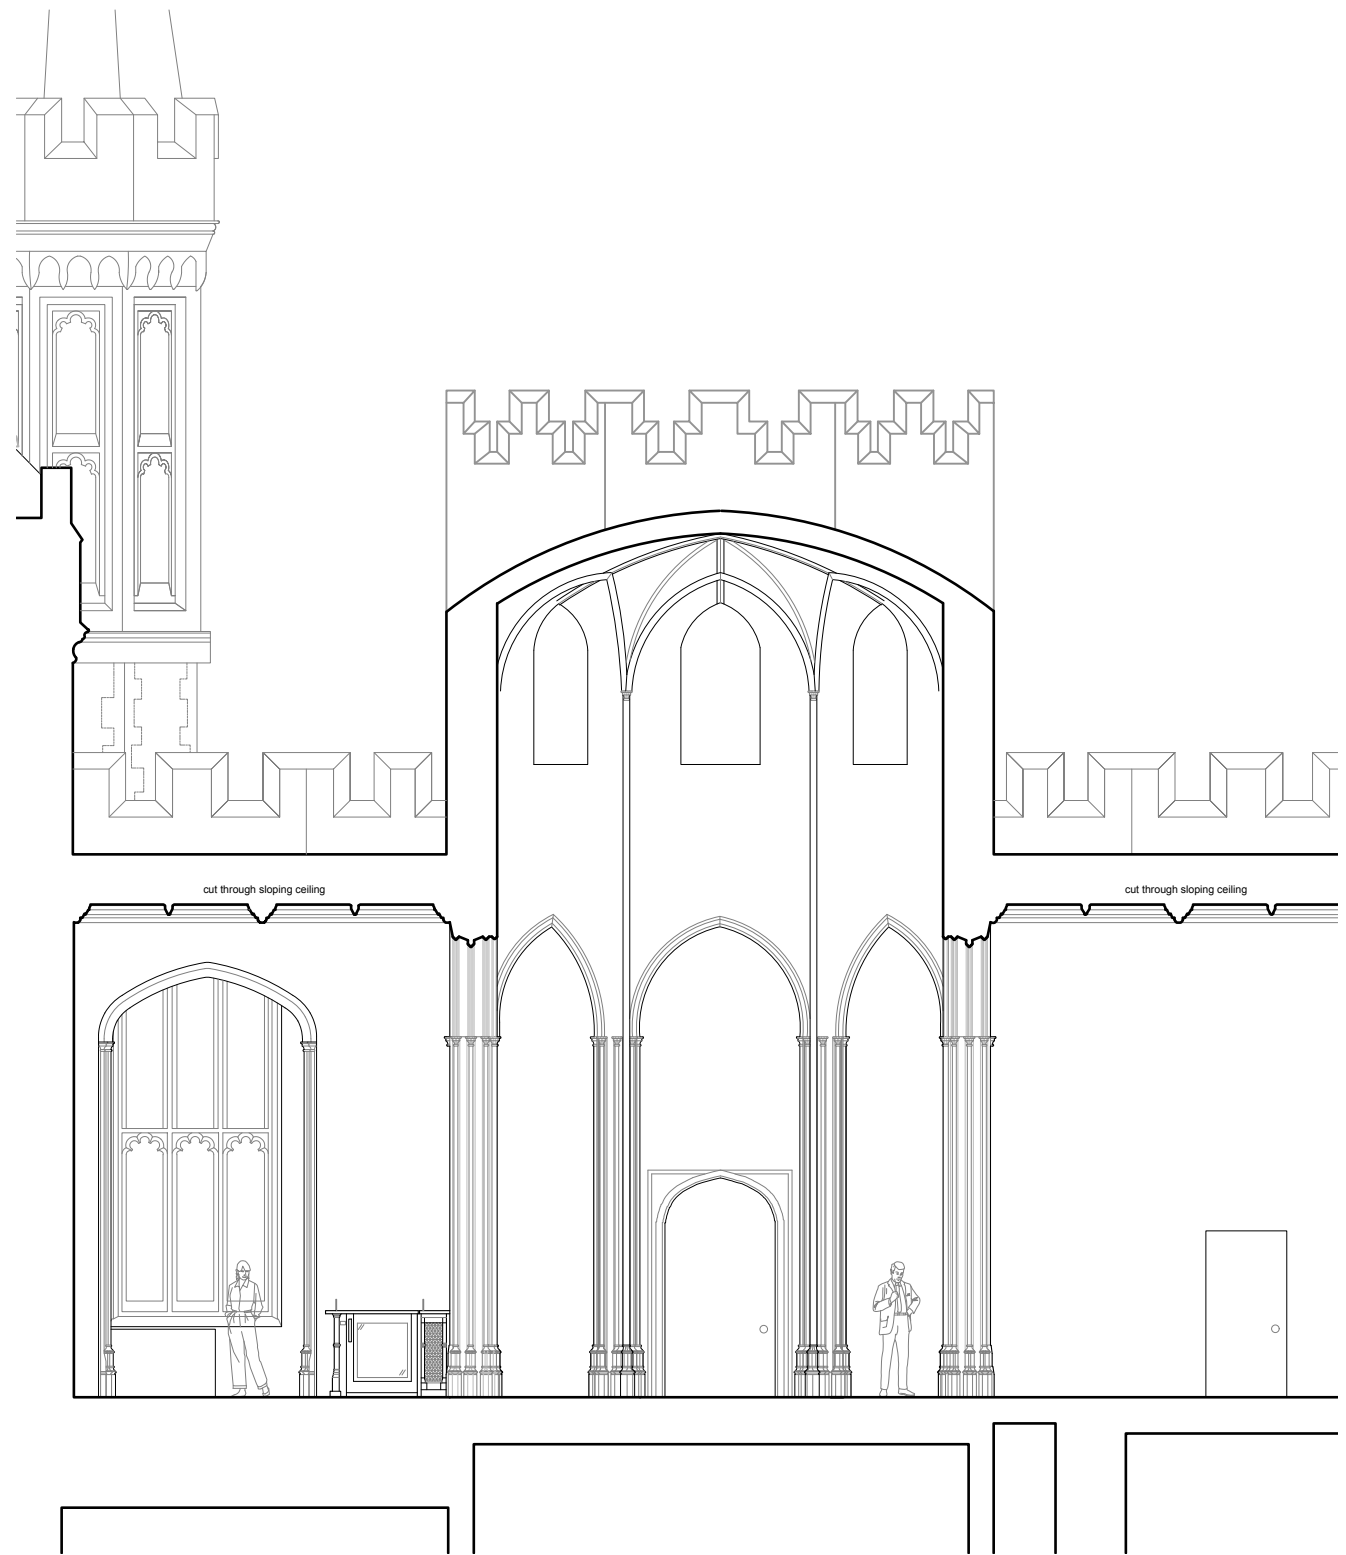

3. Existing elevation C  
Scale 1:100

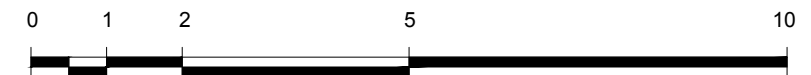

<b>mail@stamosyeoharchitects</b> 1st Floor, Old Town Hall 354 Mare Street London, E8 1HR tel +44(0)2089861280	Drawing Title:	Note	Date	Rev.	<b>Stamos Yeoh architects</b> Date: 01 / 07 / 2022 Check by: Scale: 1:100 @ A3 Drawing No: <b>1421/03/ 001</b>
	Existing elevations - vestibule lift Project: <b>Great Hall, Lincoln's Inn Fields, WC2A 3TL</b>	Client: <b>The Honorable Society of Lincoln's Inn          Fields</b>	-	-	