



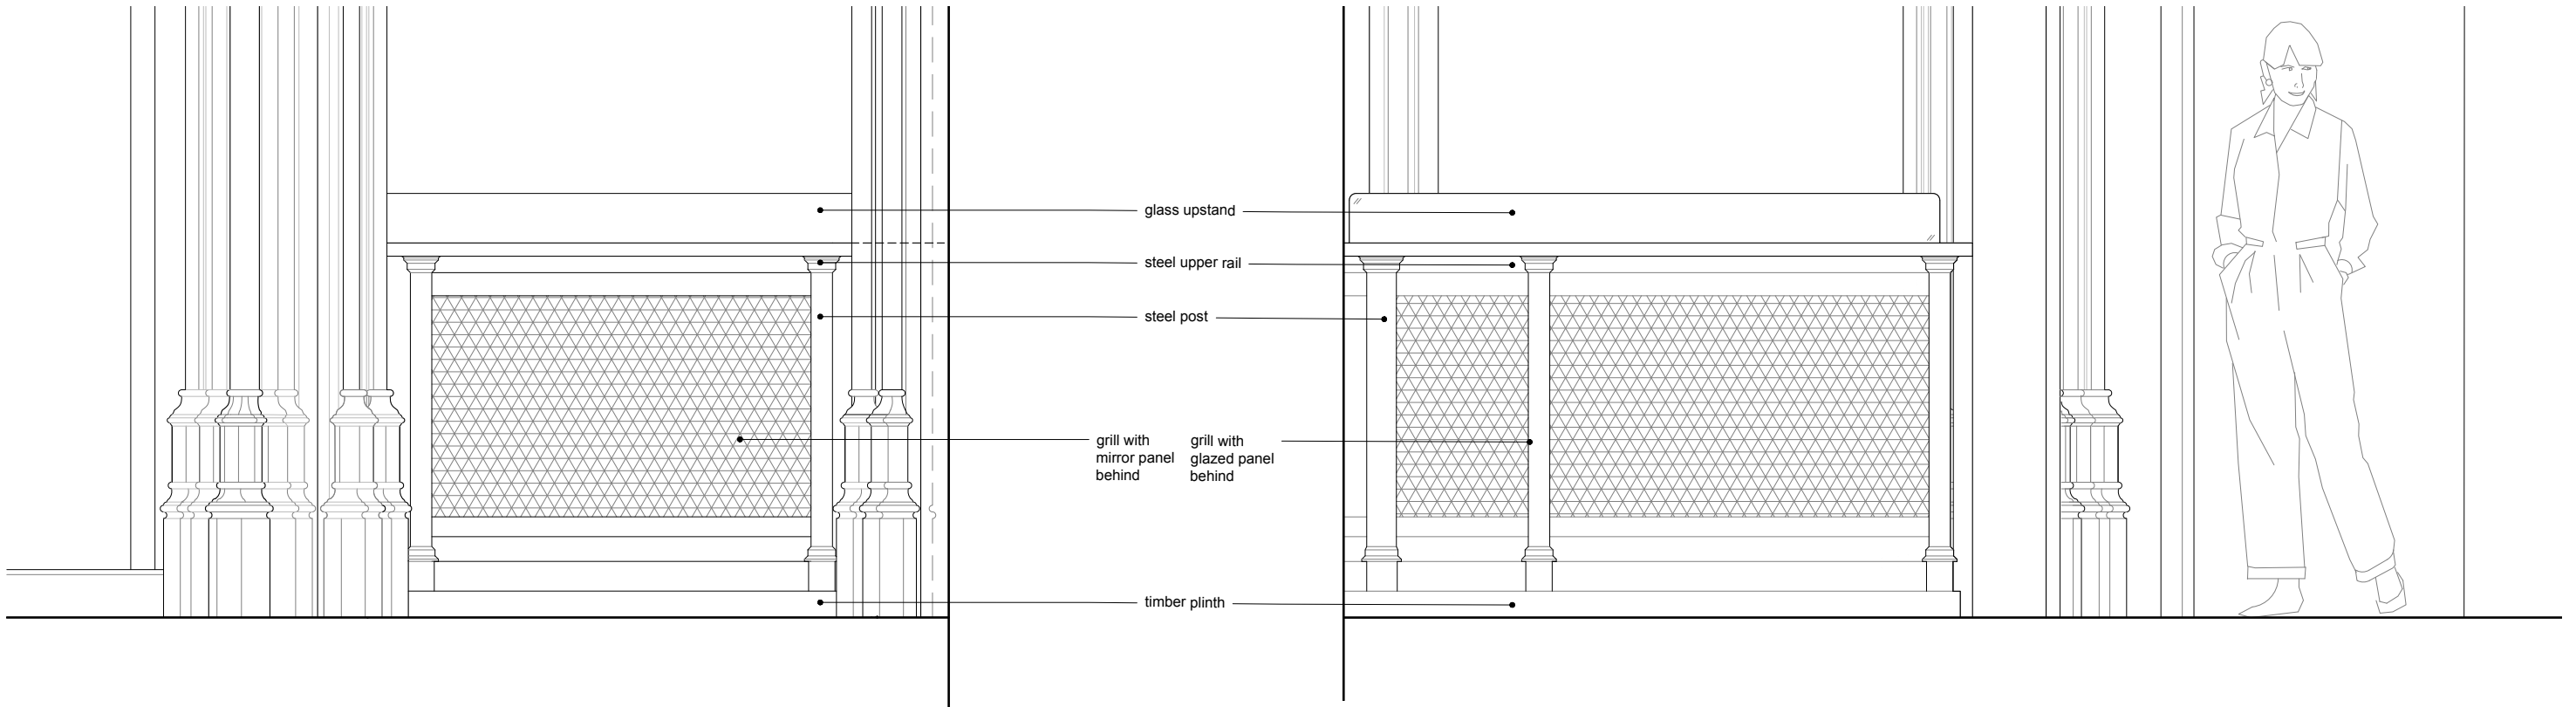

1. Existing elevation A
Scale 1:20

2. Existing elevation B
Scale 1:20

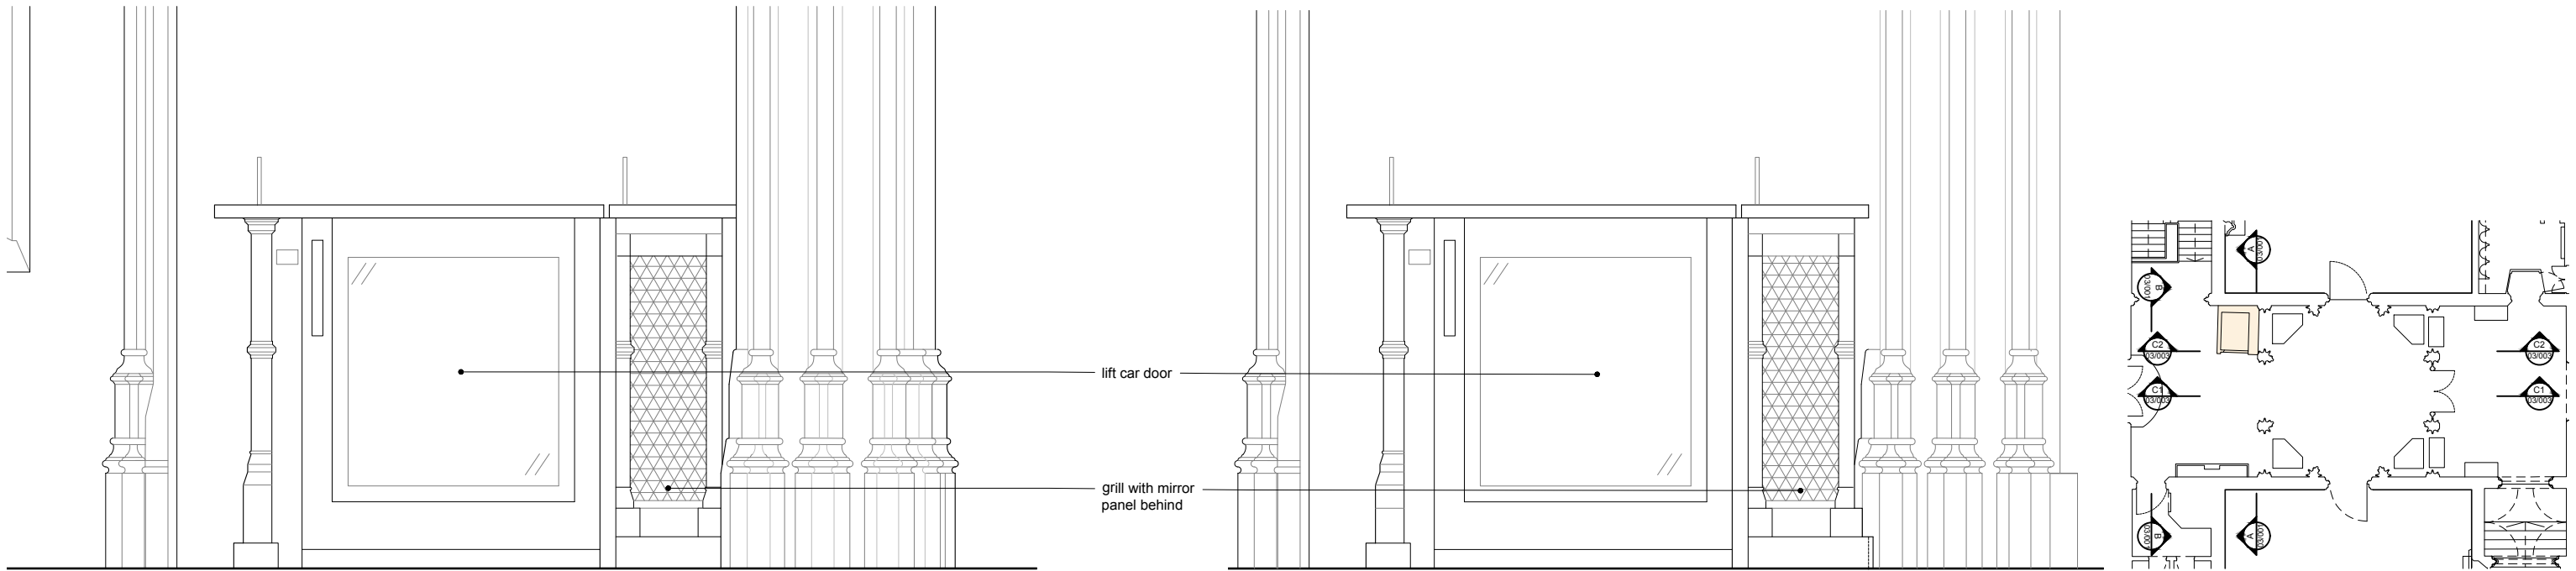

3. Existing elevation C1
Scale 1:20

4. Existing elevation C2
Scale 1:20

Key plan



mail@stamosyeoharchitects	Drawing Title:		Note	Date	Rev.	Stamos Yeoh architects	
1st Floor, Old Town Hall 354 Mare Street London, E8 1HR tel +44(0)2089861280	Existing elevations - vestibule lift		-	-	-	Date: 08 / 07 / 2022	
						Check by: Scale: 1:20 @ A3	
	Project:	Client:				Drawing No: 1421/03/ 002	
	Great Hall, Lincoln's Inn Fields, WC2A 3TL		The Honorable Society of Lincoln's Inn Fields				