


NOTES ORIGINAL A3  
 DO NOT SCALE FROM THIS DRAWING.  
 (DRAWING MAY BE SCALED FOR LOCAL AUTHORITY  
 & PLANNING PURPOSES ONLY)  
 ALL DIMENSIONS TO BE CHECKED ON SITE .  
 COPYRIGHT PROTECTED.



N  
**PROPOSED LOCATION PLAN**  
**SCALE 1:1250**



N  
**PROPOSED BLOCK PLAN**  
**SCALE 1:500**

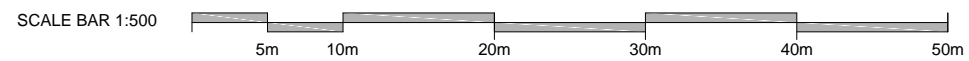

IZIPIZI Paris	
<b>IZIPIZI</b> PARIS	
<b>IDL: Architects</b>	
<small>LONDON</small> 17 Blackfriars Lane St Paul's, London EC4V 6ER	<small>PRAGUE</small> The Forum, Fifth Floor, Wenceslas Square 19 Prague, 110 00
+44 (0)20 7248 1234	+42 (0) 72 0279 588
<small>idl.group</small> Registered in England No.7111665 RIBA Accreditation No.20014346	
Project	
<b>IZIPIZI - 261 Camden High St, NW1 7JY</b>	
Drawing Title	
<b>Proposed Location and Block Plans</b>	
Project No	
<b>22-2531</b>	
Scale @A3	Drawn / Checked
<b>VAR</b>	<b>FR AP</b>
File Identifier	[Status-Revision]
<b>2531-IDL-NA-ZZ-DR-A-11001</b>	<b>[2-00]</b>
Purpose of Issue	
<b>PLANNING</b>	