



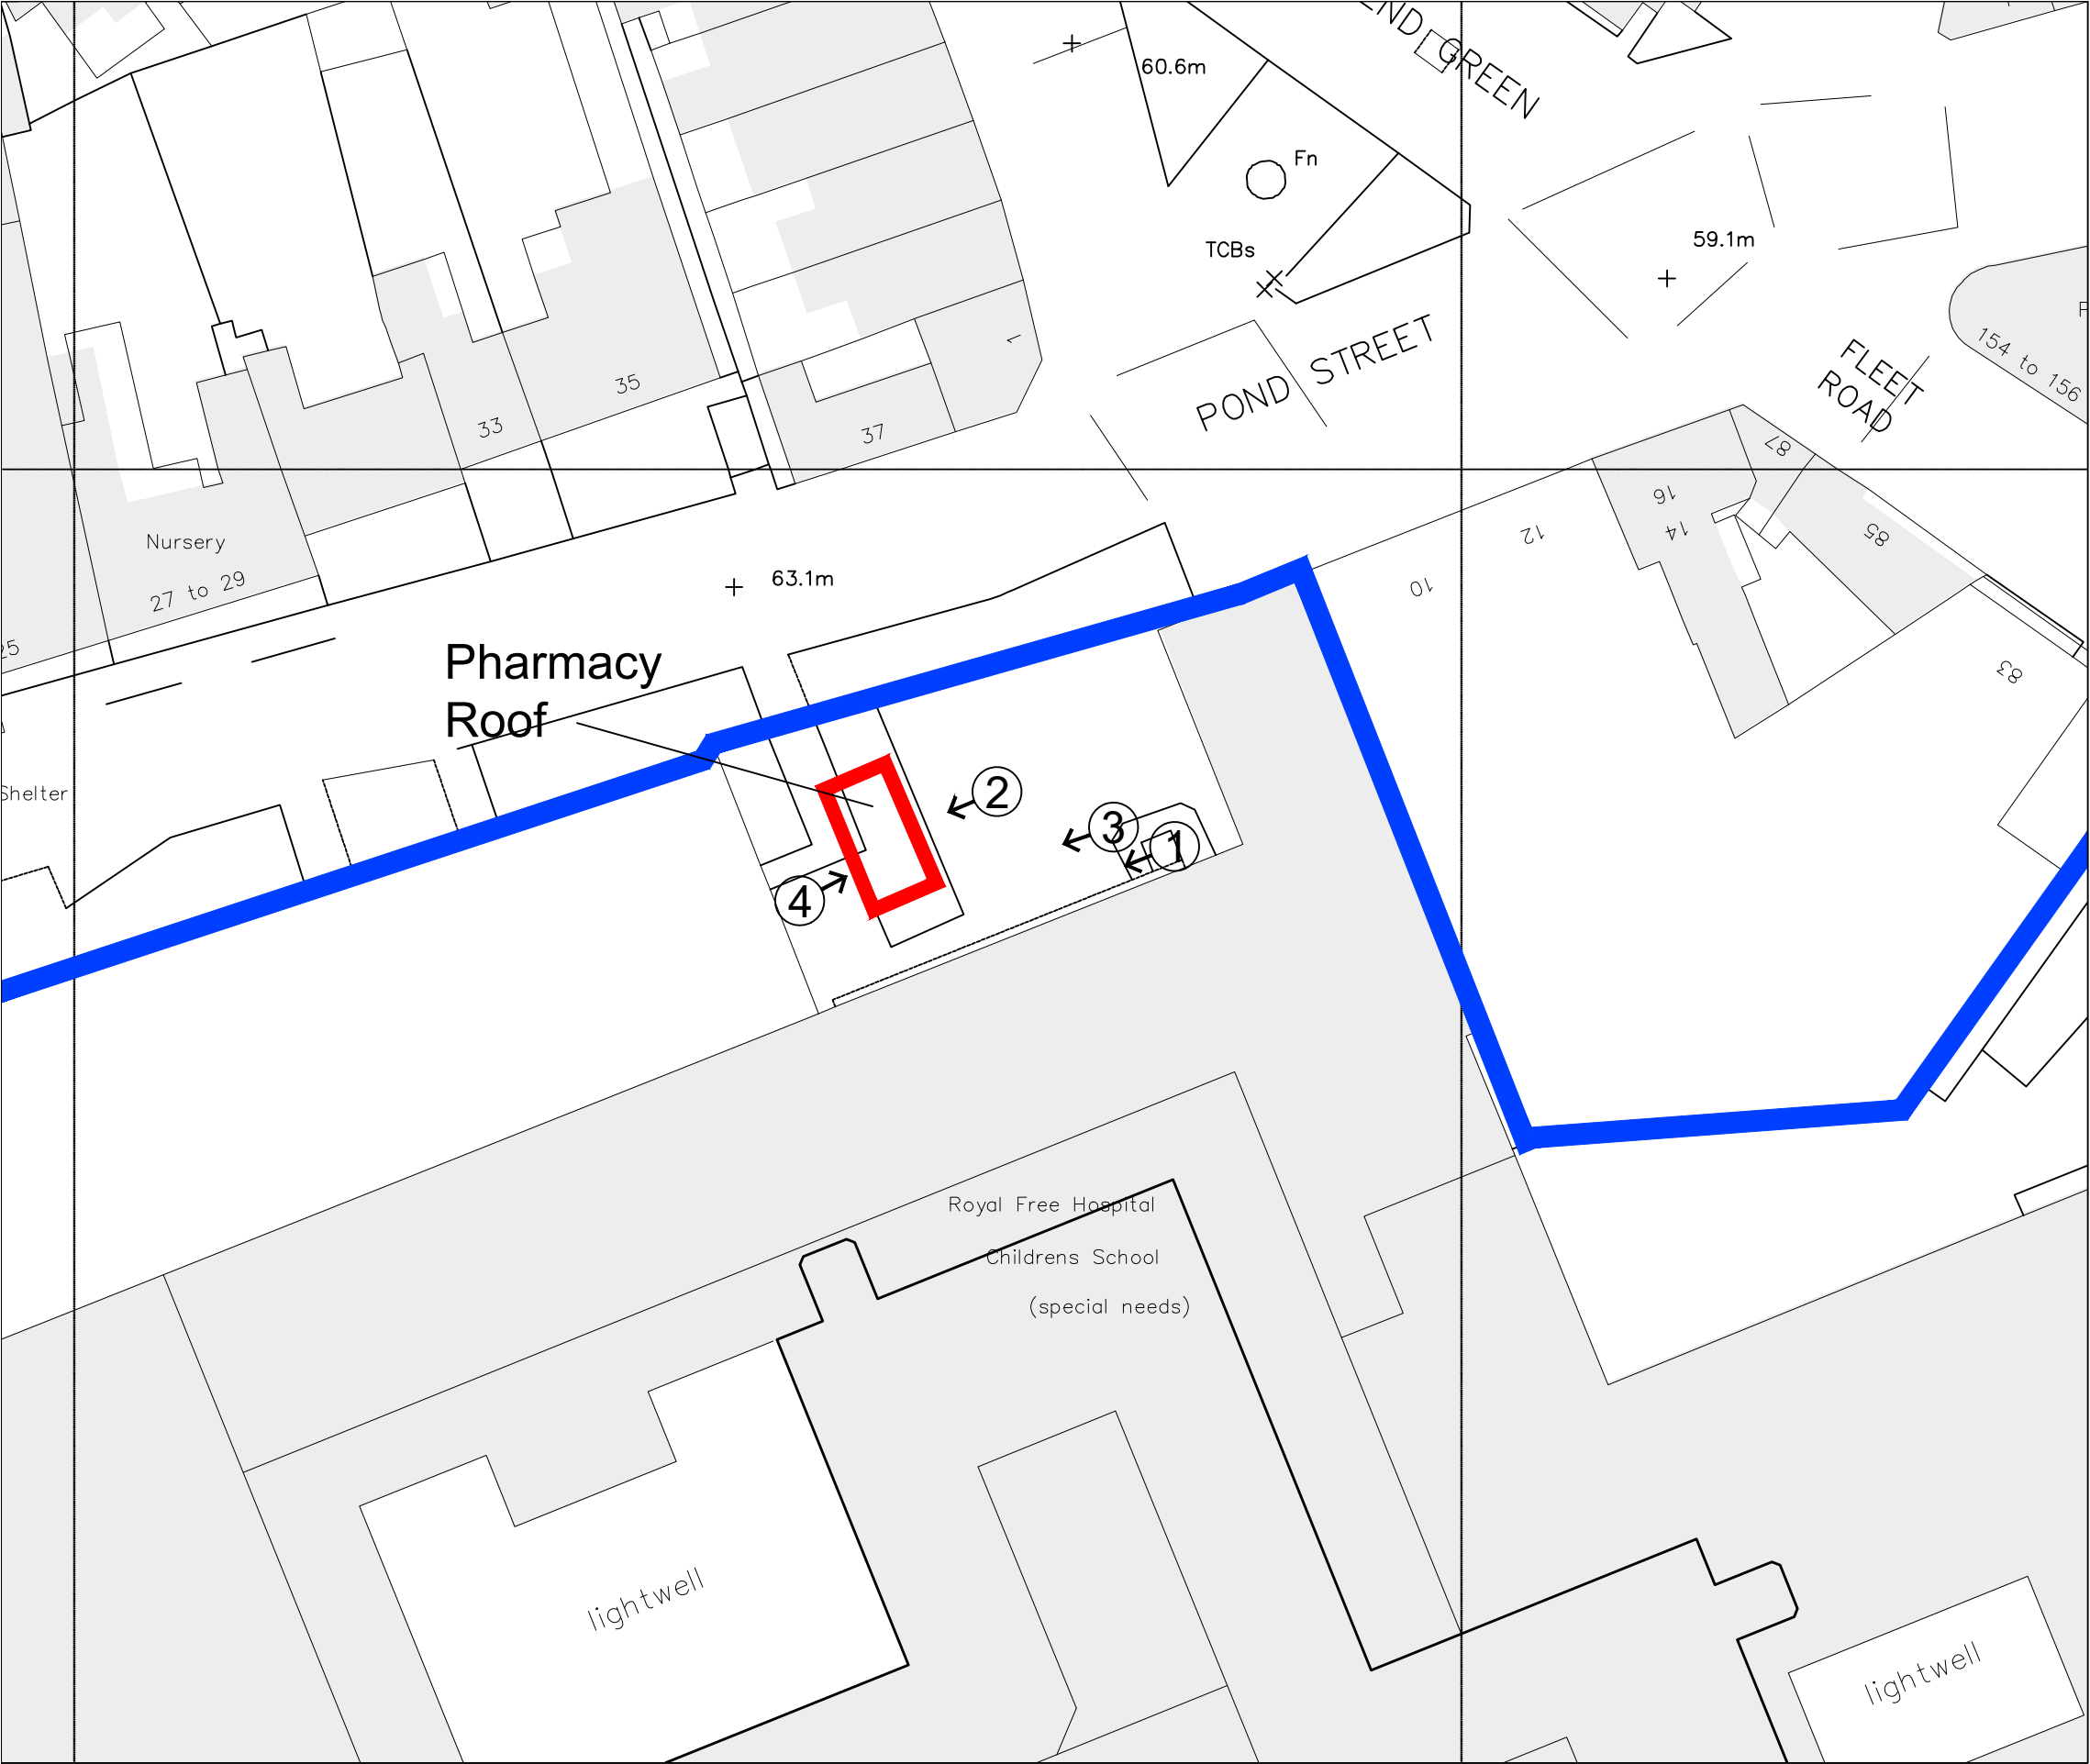


01 Site Photographic Views
(00)003 1:500 @ A3

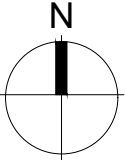

- Legend :
- Site line
 - Adjoining properties

THIS DRAWING IS PROTECTED BY COPYRIGHT - FIGURED DIMENSIONS ONLY TO BE TAKEN FROM THIS DRAWING. DIMENSIONS TO BE CHECKED ON SITE AND ANY DISCREPANCIES REPORTED TO THE ARCHITECT IMMEDIATELY.				
PURPOSE OF ISSUE: (I)Info/Comment (S)Sign Off (P)Planning (B)Building Control (T)Tender (C)Construction (F)Final Revision				
Rev	Rev Date	Revision Description	Drawn/Checked	Purpose of Issue
/	25/01/2023	Issued for Revision.	JD/FY	I
A	30/01/2023	Issued for Planning	FY/BF	P

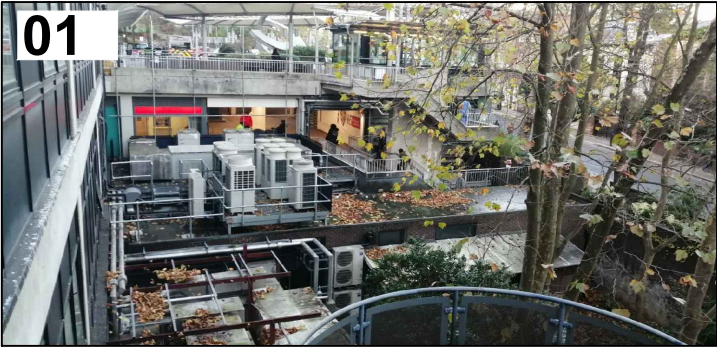

FOR PLANNING

For 1:500 scale

Site Photographic Views	21043 JOB NUMBER	(00)003 DRAWING NUMBER	A REV
Royal Free Hospital NHS Foundation Trust Pharmacy Manufacturing	Jan 2023 DATE	1:500@A3 SCALE	

Ansell & Bailey Ltd Chartered Architects 99-101 Farringdon Road London EC1R 3BN 020 7387 0141 architects@ansellandbailey.com

ANSELL + BAILEY