



LOCATION PLAN

1:1250

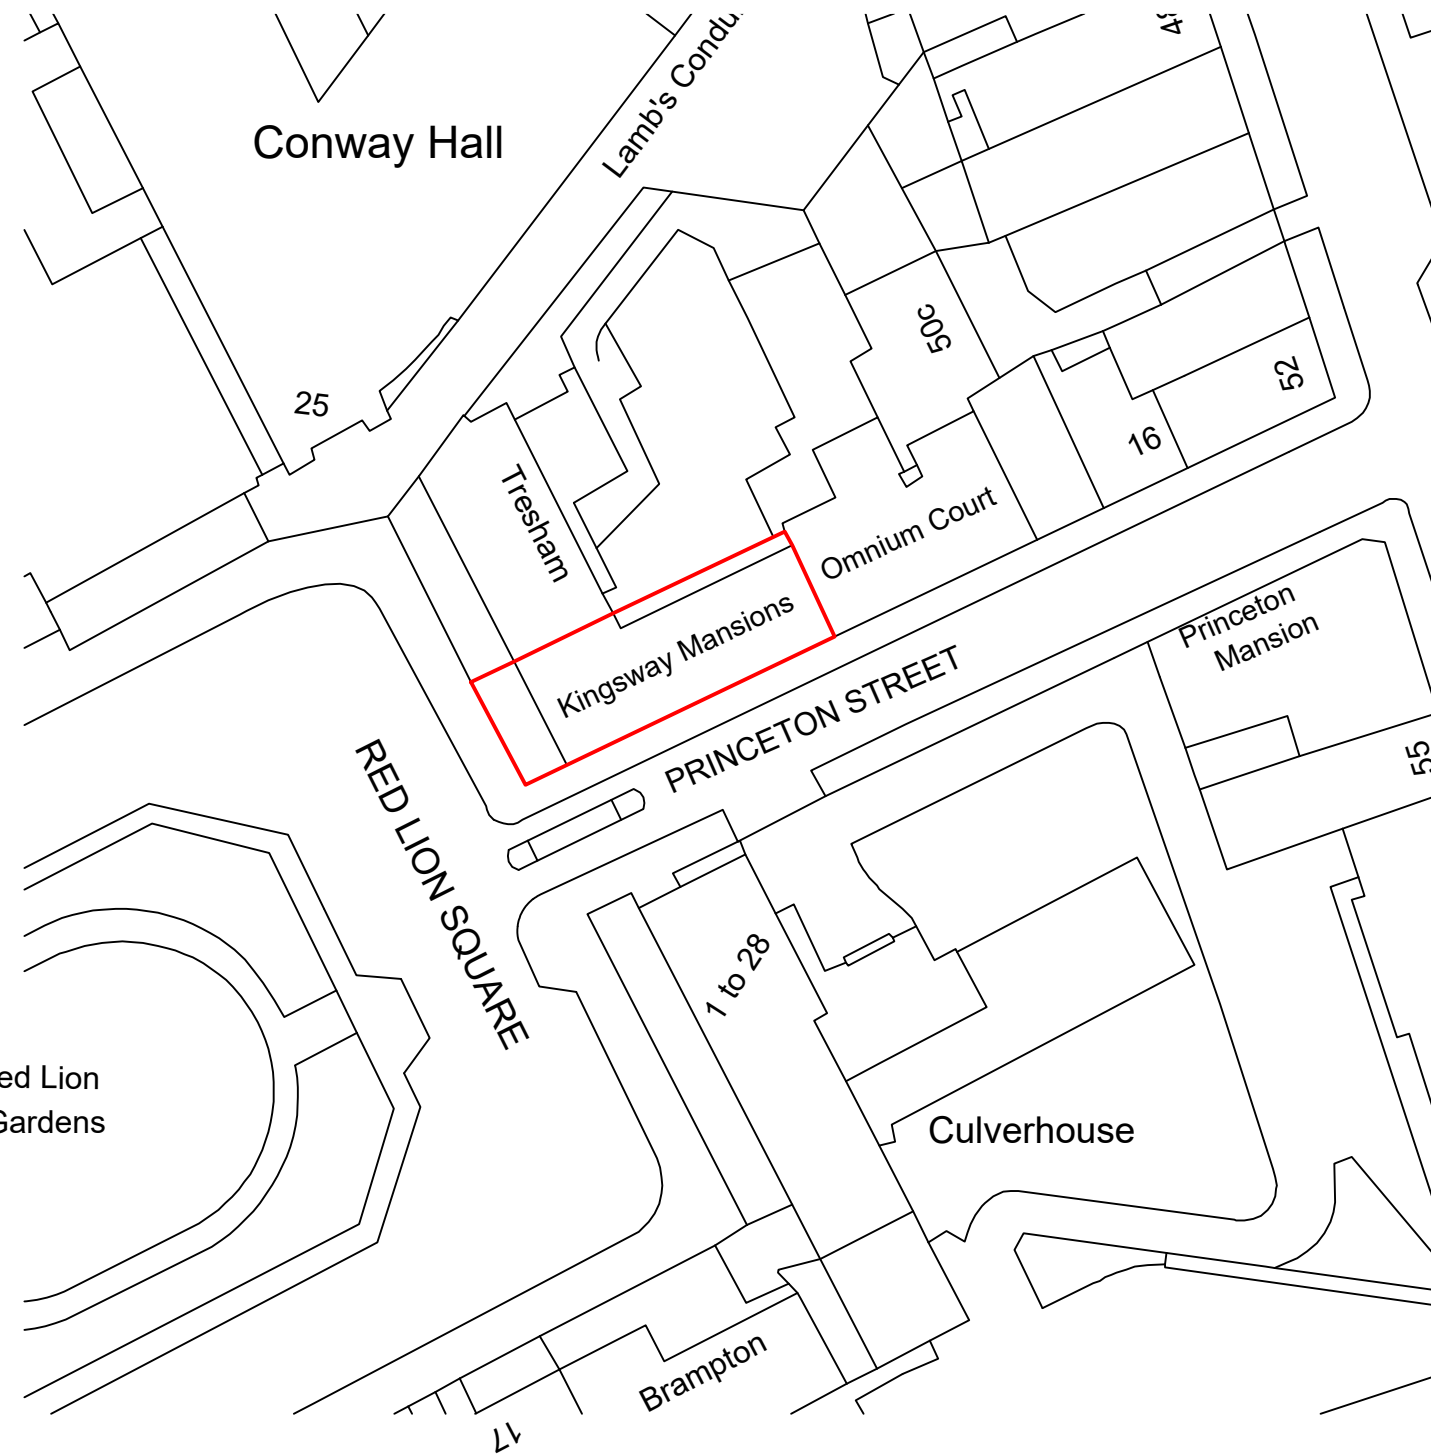

BLOCK PLAN

1:500

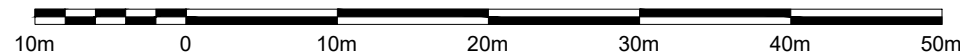


General Notes

Dimensions shall not be scaled from these drawings in preference to figured dimensions.

Any error or omission shall be reported to the Surveyors before proceeding with the work.

Figured dimensions and levels should be verified by the Contractor on site before construction or manufacture and any discrepancies brought to the attention of the Surveyors.

Copyright for all designs and drawing in whole or in part shall remain with the Surveyors in accordance with The Copyright Act.

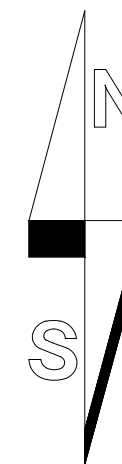

Revisions



202 High Street | Hornchurch
Essex | RM12 6QP
office@stephensons.name
www.stephensons.name

CHARTERED SURVEYORS ●
TOWN PLANNERS ●
ARCHITECTURAL DESIGN ●



Client

KINGSWAY MANSIONS LTD

Project

KINGSWAY MANSIONS
23A RED LION SQUARE
HOLBORN, WC1R 4SE

Issue Status

PLANNING

Title

LOCATION AND BLOCK PLAN

Date	Scale @A1	Drawn By	Checked By
JULY 2022	1:100	RS	

Drawing No.	Revision
21-033/01	