



**WOLFF ARCHITECTS**

London 16 Lambton Place Notting Hill  
London W11 2SH  
T +44 (0)20 7229 3125

Oxford Chandos Yard 83 Bicester Road  
Long Crendon HP18 9EE  
T +44 (0)1844 203310

W www.wolffarchitects.co.uk  
E info@wolffarchitects.co.uk

This drawing is protected under Copyright and at no time should any portion be reproduced or copied without the permission of the Architect (Design Copyright Act 1968). It must not be used for purposes other than that for which it is provided. It is supplied without liability for any errors or omissions. All dimensions to be checked on site.



**KEY**

	existing
	new proposed
	Previously approved with full planning permission ref: 2019/0149/P

Trees not retained



0 5m 10m

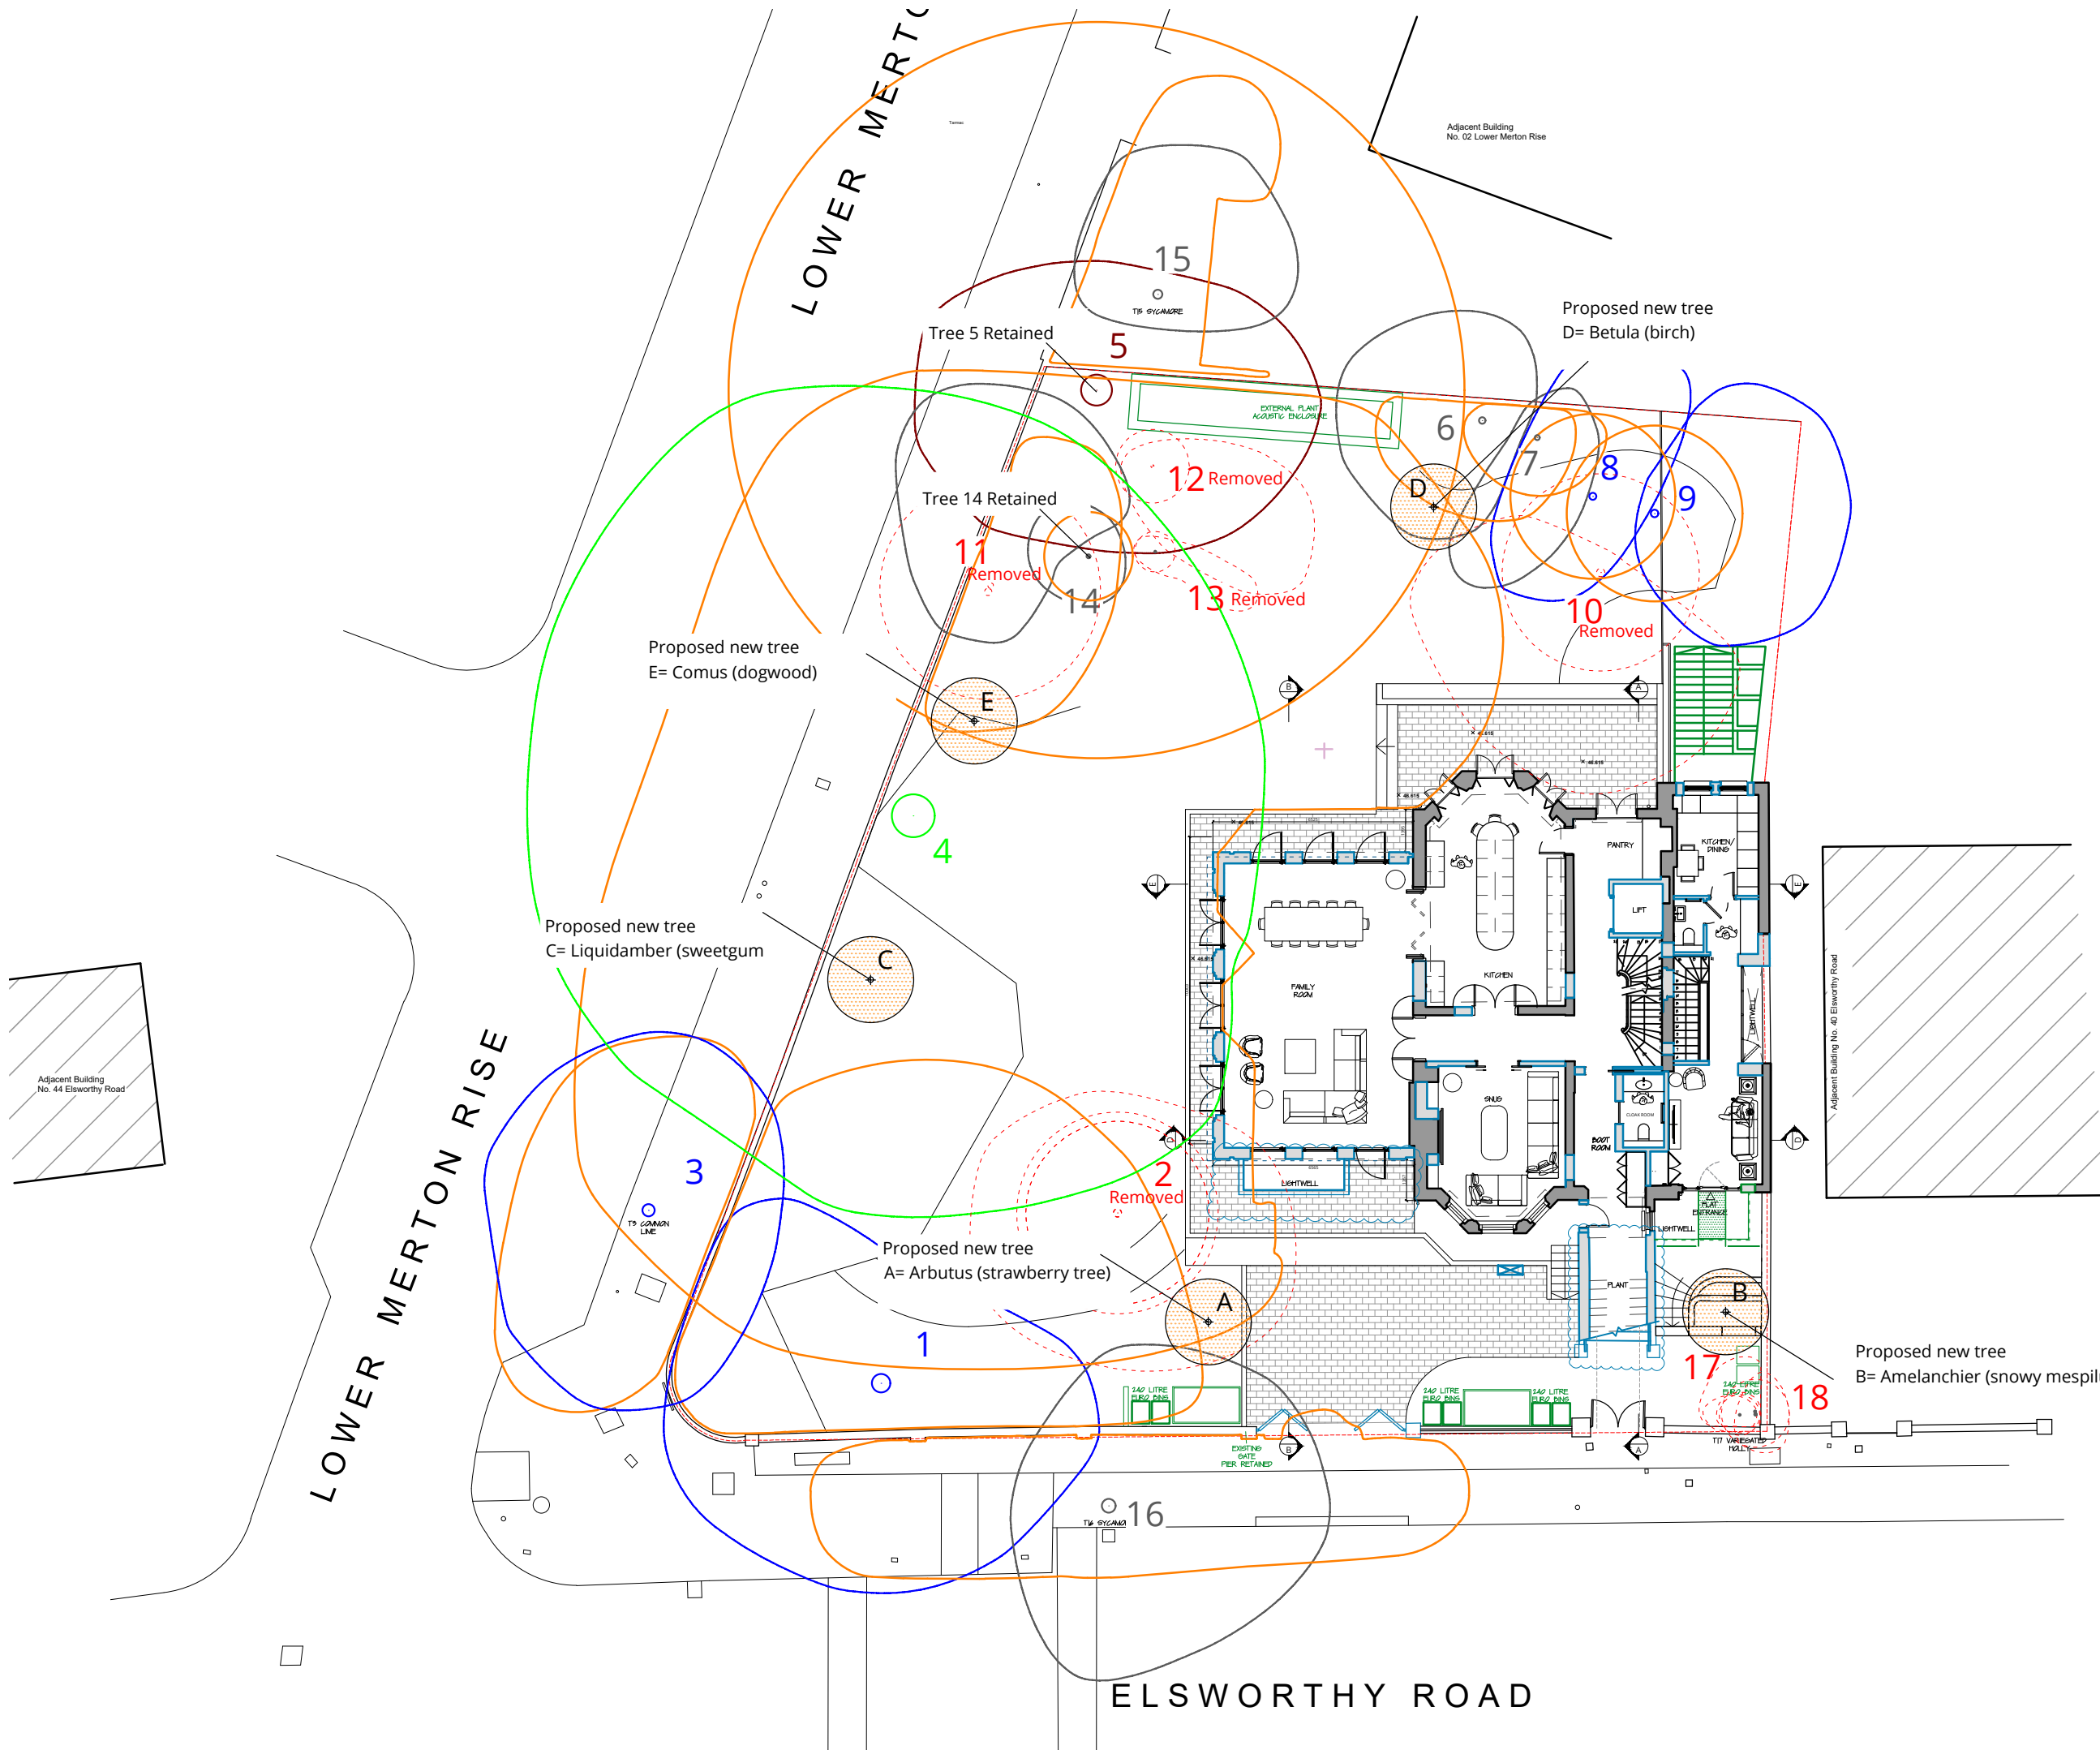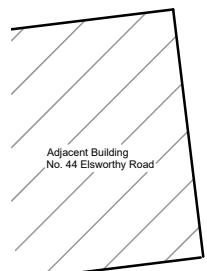

C	Trees shown, revised lightwell	12.12.22
B	New light well to basement proposed rebuilding of front entrance steps.	02.11.22
A	Existing flank party wall retained.	21.07.22
0	First issue.	28.03.22
Rev.	Description	Date

Project Title  
**42 Elsworthy Road**  
London NW3 3DL

Drawing Title  
**Proposed Site Layout**

Status  
**PLANNING**

Drawn by	Checked by	Scale	
AW	NP	1:200 @ A3	
Project No.	Work Stage	Dwg. No.	Rev.
2164	PL	202	C

PROPOSED SITE LAYOUT