


1 Existing Section A-A  
Scale: 1:50



2 Proposed Section A-A  
Scale: 1:50

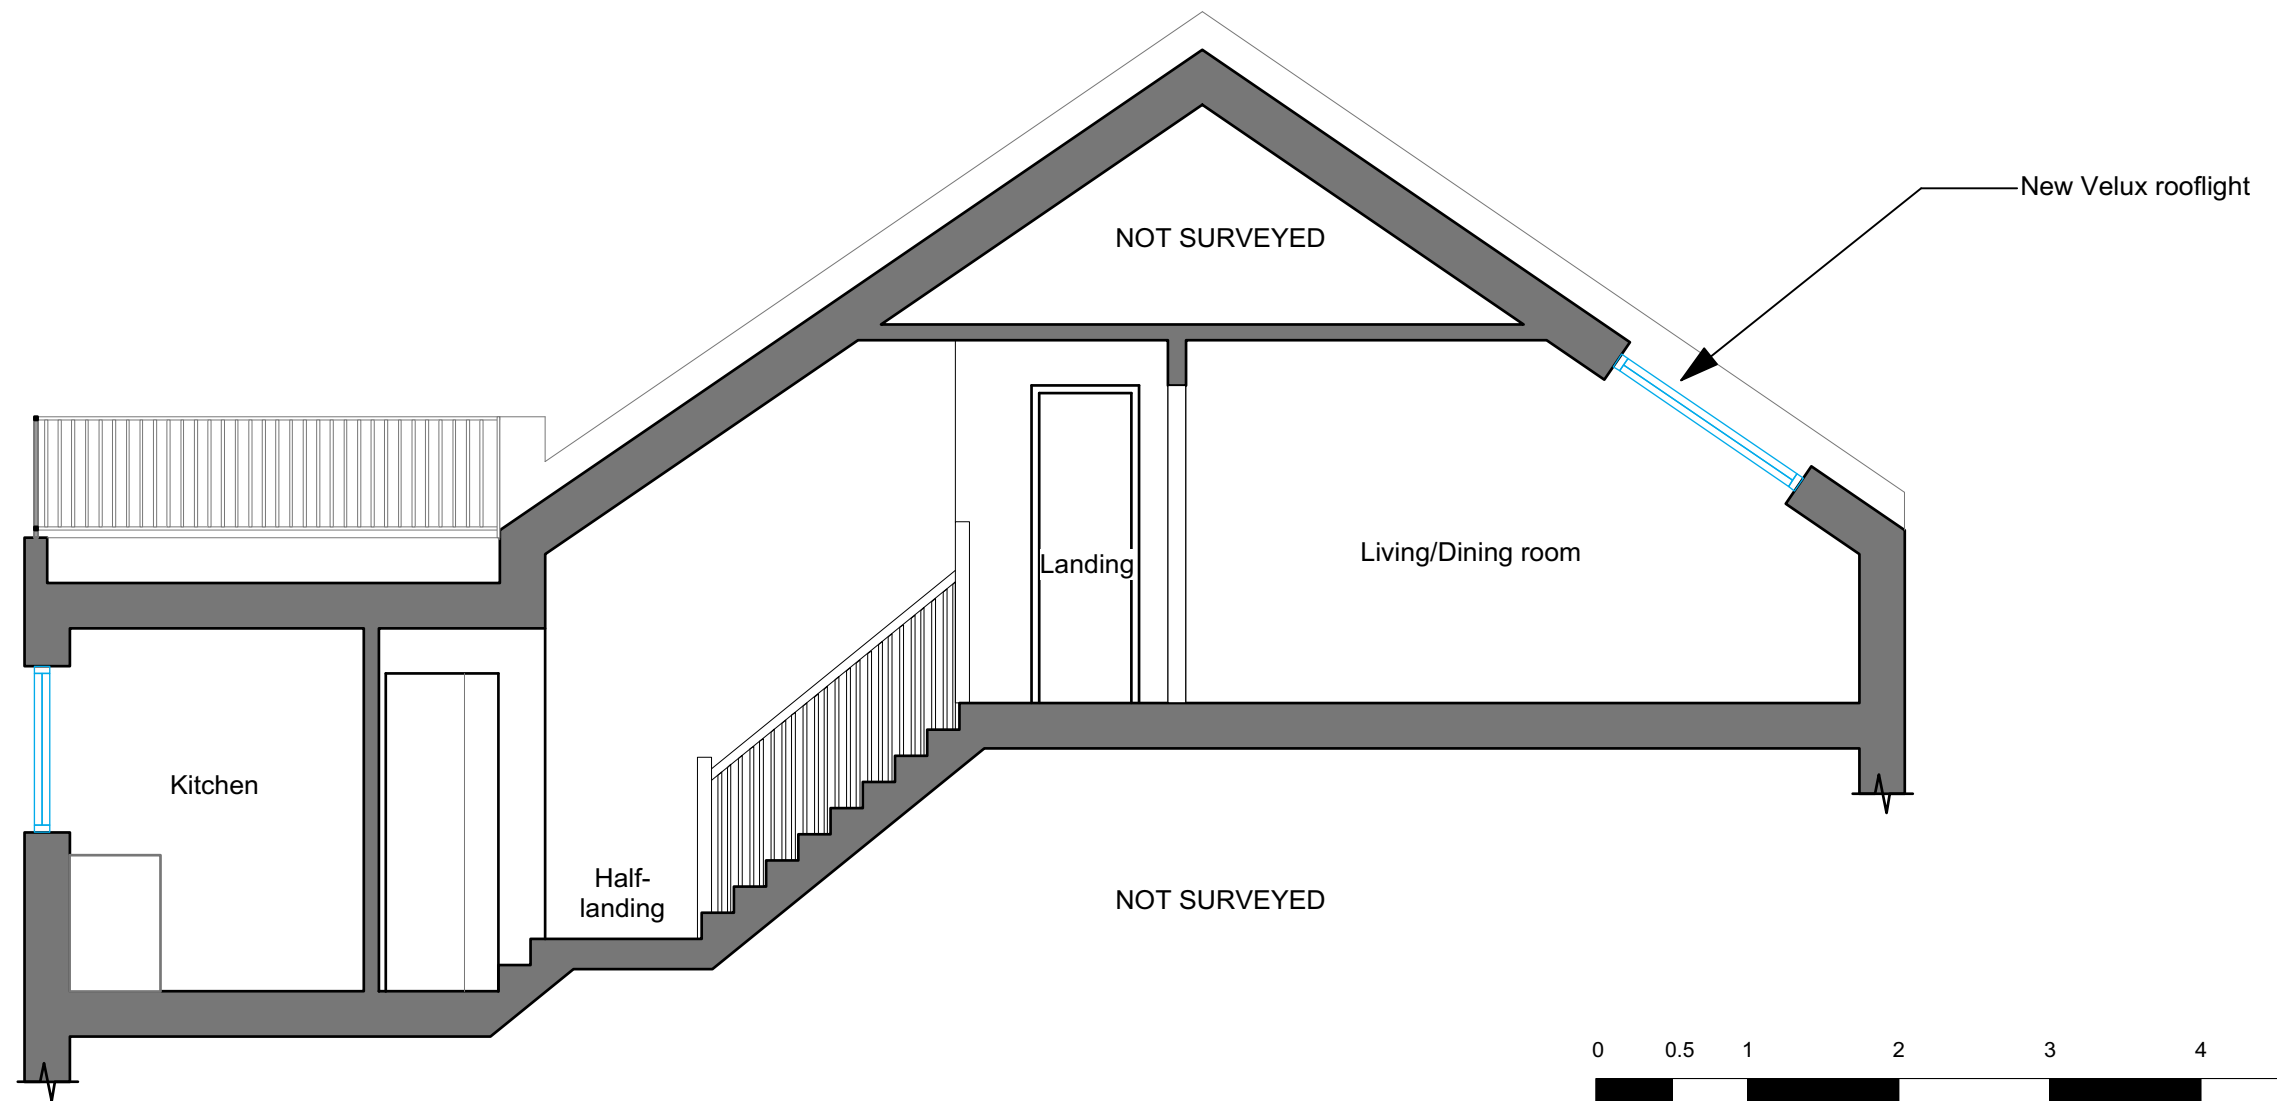