


All dimensions are in millimetres

REVISION			
No.	COMMENT	DATE	BY
A	Primary Window altered to single glazing	28/11/22	CS


EXISTING PRIMARY WINDOW  
OPENINGS GW.01 & GW.05




VERTICAL SECTION  
SCALE 1:20

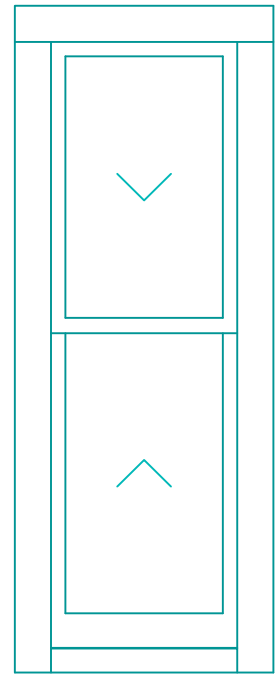

PRIMARY ELEVATION  
SCALE 1:20

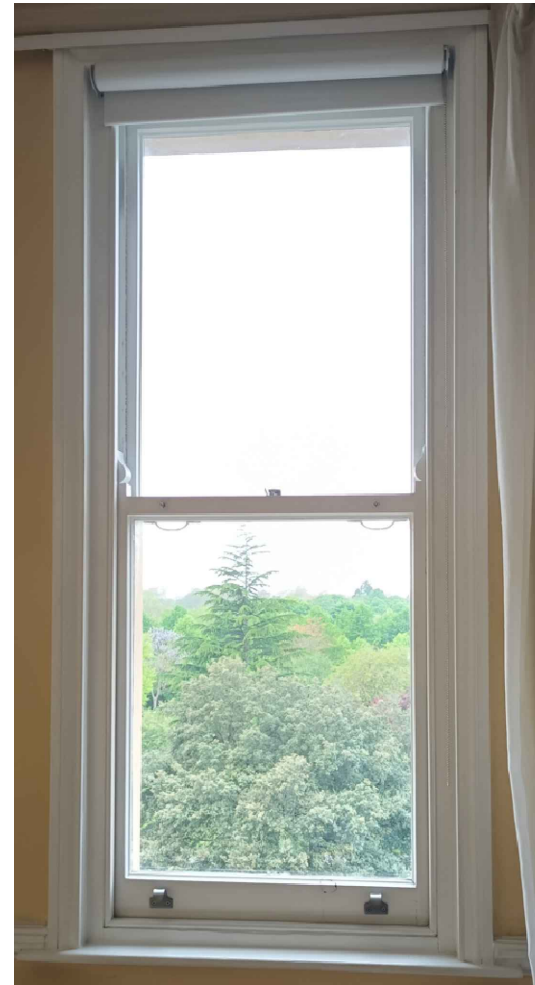


HORIZONTAL SECTION  
SCALE 1:20

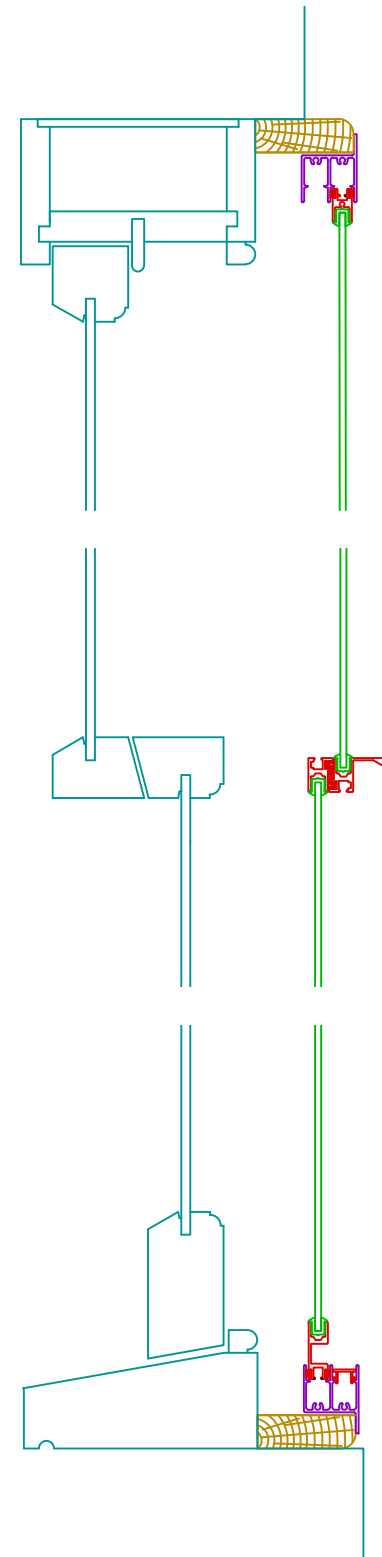


VERTICAL SECTION  
SCALE 1:5

PROPOSED SECONDARY GLAZING  
OPENINGS GW.01 & GW.05

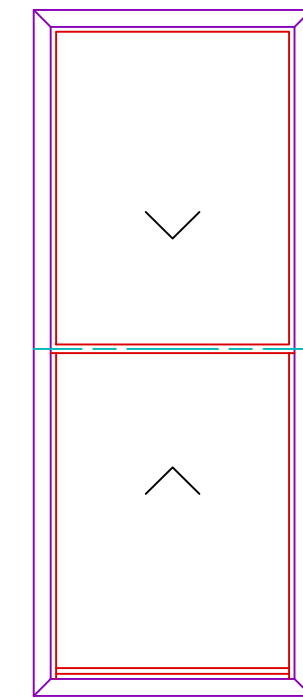


SECONDARY ELEVATION  
S20-2VS  
SCALE 1:20

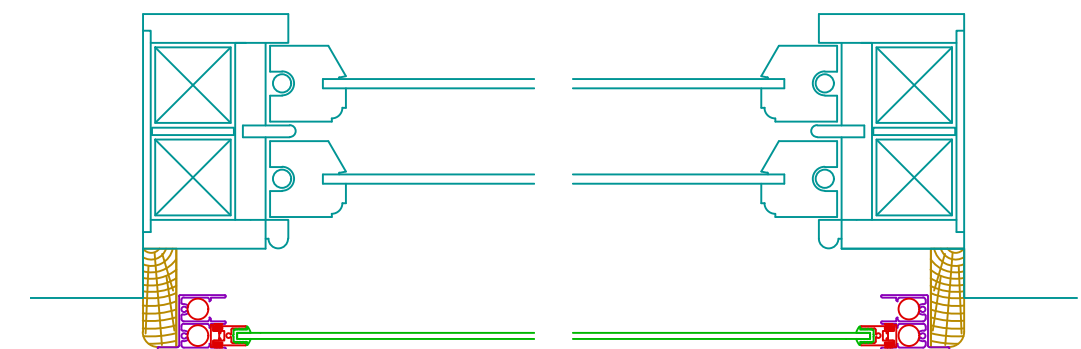

HORIZONTAL SECTION  
SCALE 1:5

Scale Bar - 1:20

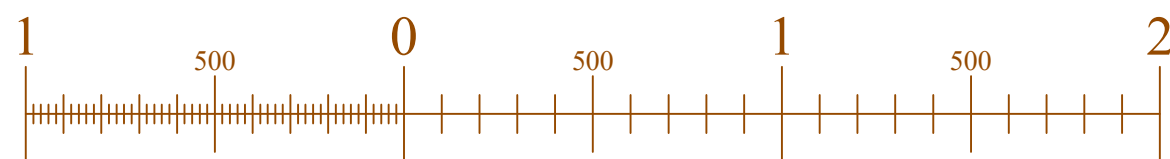

LBC Drawings

Client: Tatiana Hall

Site: 3 Cambridge Gate

DATE  
26/05/22

SCALE  
1:20/1:5 @ A3

DRAWING No.  
C/34119/01-S01

**selectaglaze**

ALBAN PARK, HATFIELD ROAD  
ST. ALBANS HERTS AL4 0JJ

TEL: 01727 837271  
FAX: 01727 844053


All dimensions are in millimetres

REVISION			
No.	COMMENT	DATE	BY
A	Primary Window altered to single glazing	28/11/22	CS

**EXISTING PRIMARY WINDOW OPENINGS GW.02 & GW.04**




VERTICAL SECTION  
SCALE 1:20

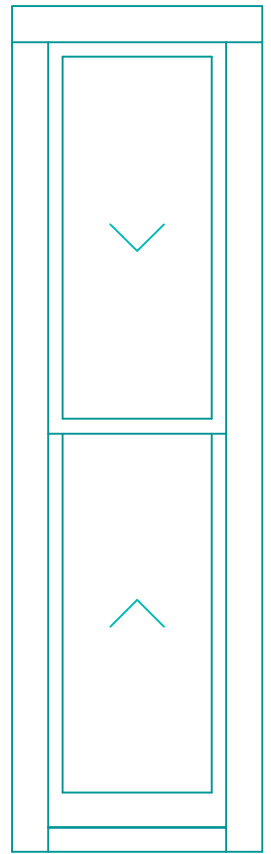

PRIMARY ELEVATION  
SCALE 1:20




HORIZONTAL SECTION  
SCALE 1:20

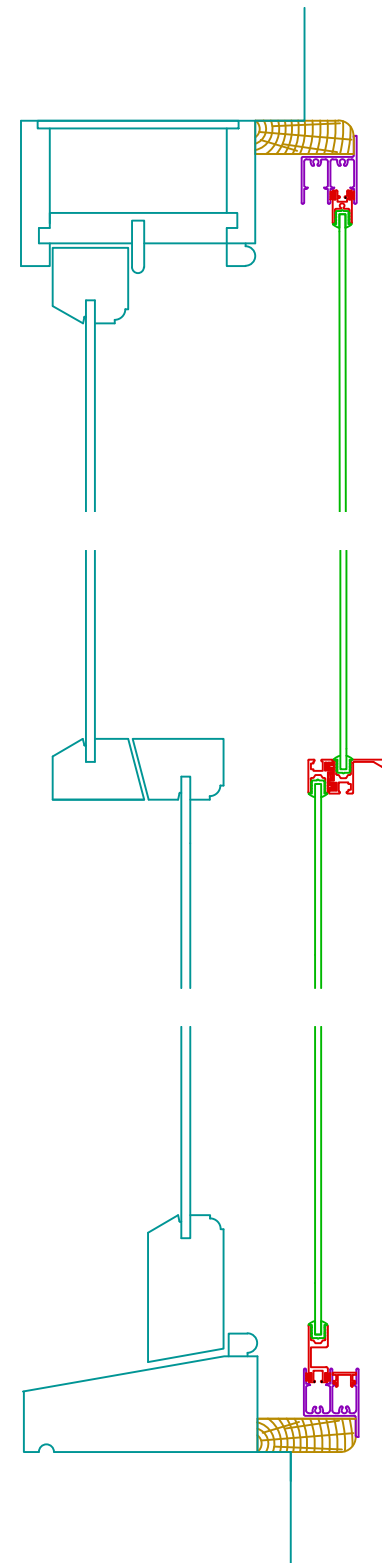


VERTICAL SECTION  
SCALE 1:5

**PROPOSED SECONDARY GLAZING OPENINGS GW.02 & GW.04**

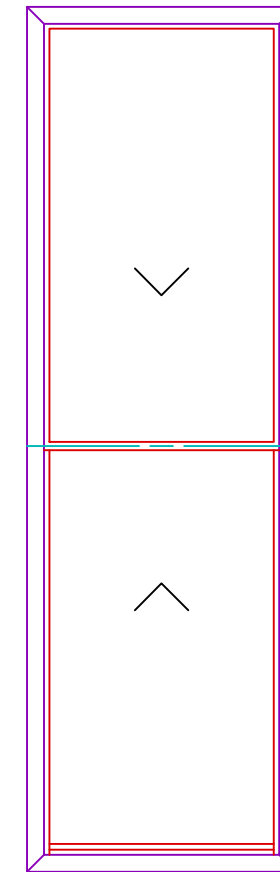


SECONDARY ELEVATION  
S20-2VS  
SCALE 1:20

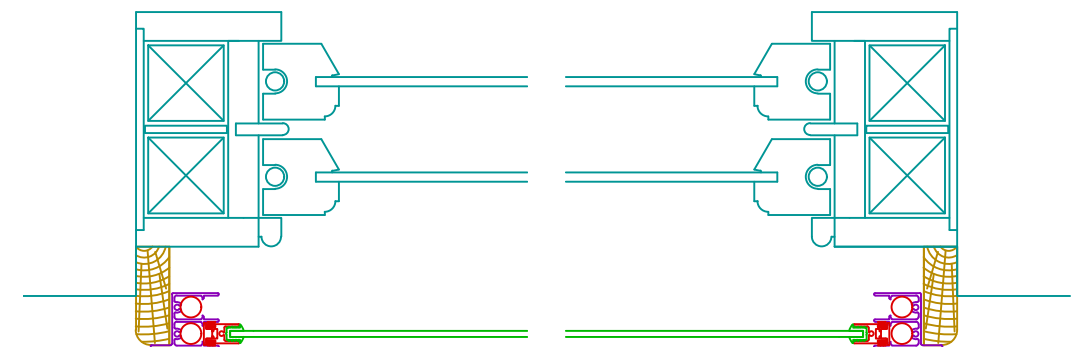

HORIZONTAL SECTION  
SCALE 1:5

Scale Bar - 1:20

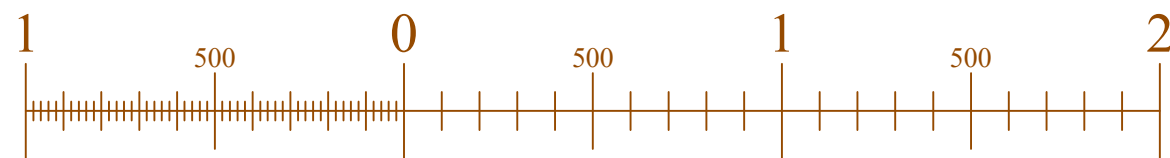

LBC Drawings

Client: Tatiana Hall

Site: 3 Cambridge Gate

DATE  
26/05/22

SCALE  
1:20/1:5 @ A3

DRAWING No.  
C/34119/01-S02



**selectaglaze**

ALBAN PARK, HATFIELD ROAD  
ST. ALBANS HERTS AL4 0JJ




TEL: 01727 837271  
FAX: 01727 844053

All dimensions are in millimetres


### EXISTING PRIMARY WINDOW OPENING GW.03

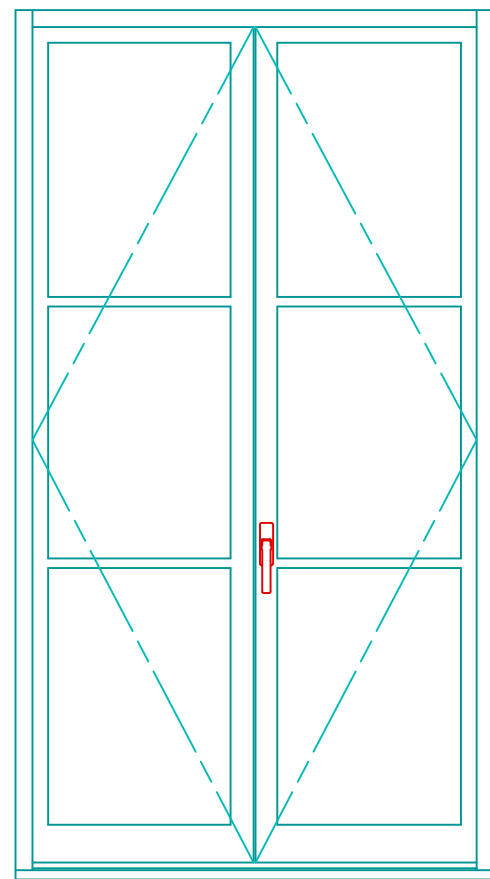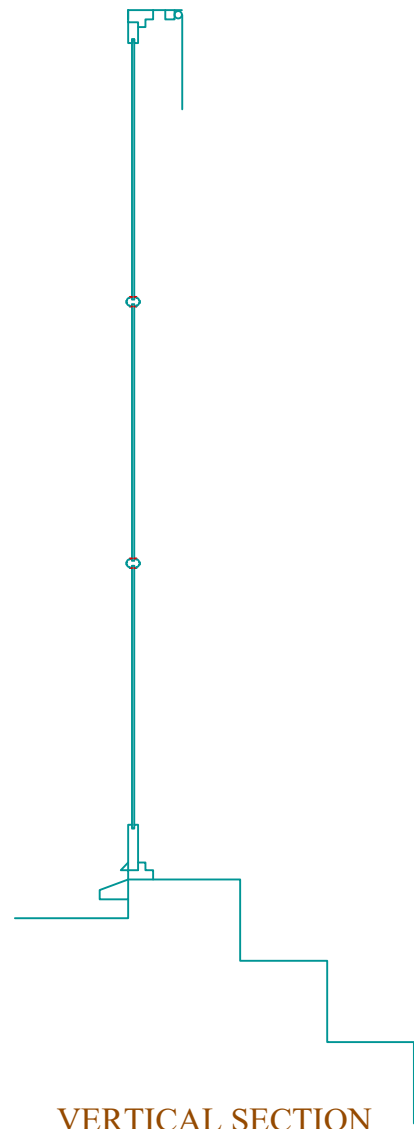

### PROPOSED SECONDARY GLAZING OPENING GW.03

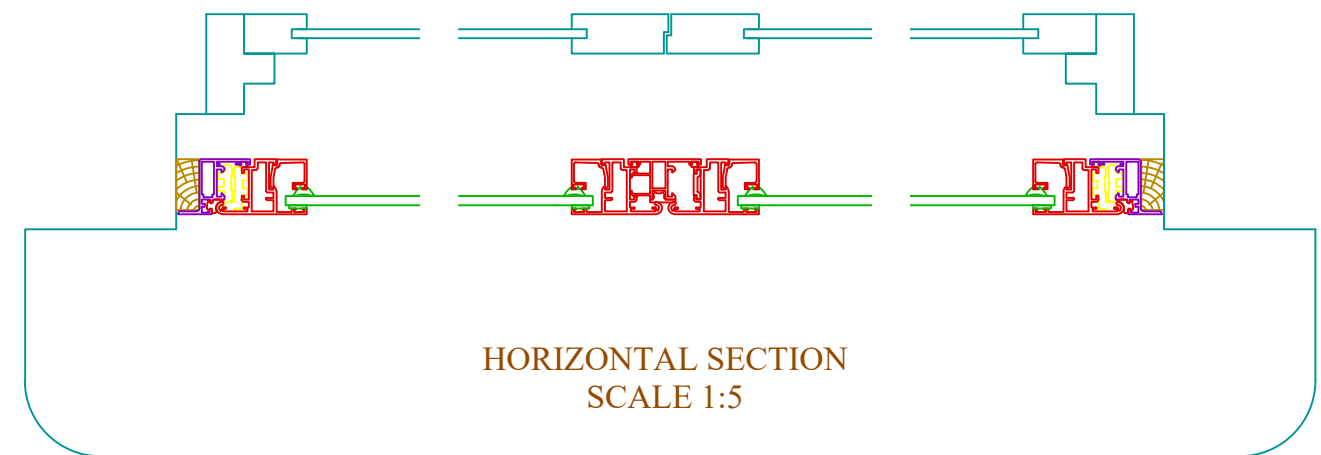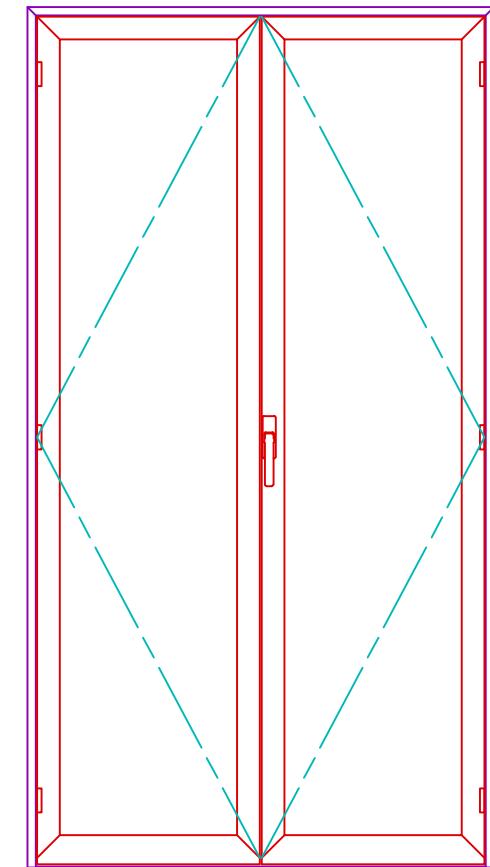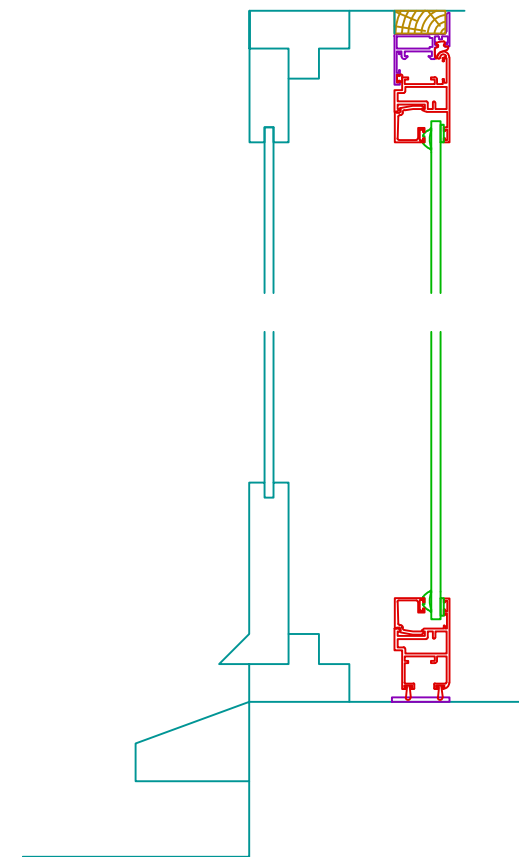

Scale Bar - 1:20

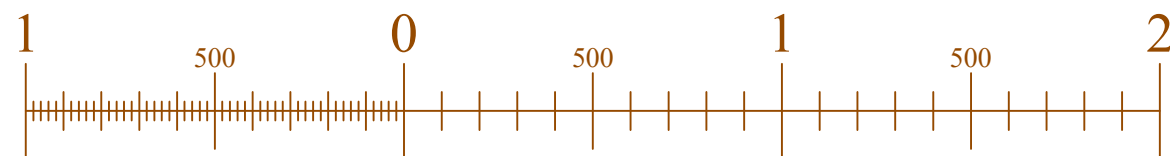

LBC Drawings

Client: Tatiana Hall

Site: 3 Cambridge Gate

DATE  
26/05/22

SCALE  
1:20/1:5 @ A3

DRAWING No.  
C/34119/01-S03

**selectaglaze**



ALBAN PARK, HATFIELD ROAD  
ST. ALBANS HERTS AL4 0JJ

TEL: 01727 837271  
FAX: 01727 844053


All dimensions are in millimetres

REVISION			
No.	COMMENT	DATE	BY
A	Primary Window altered to single glazing	28/11/22	CS


**EXISTING PRIMARY WINDOW OPENINGS GW.06, GW.07 & GW.09**

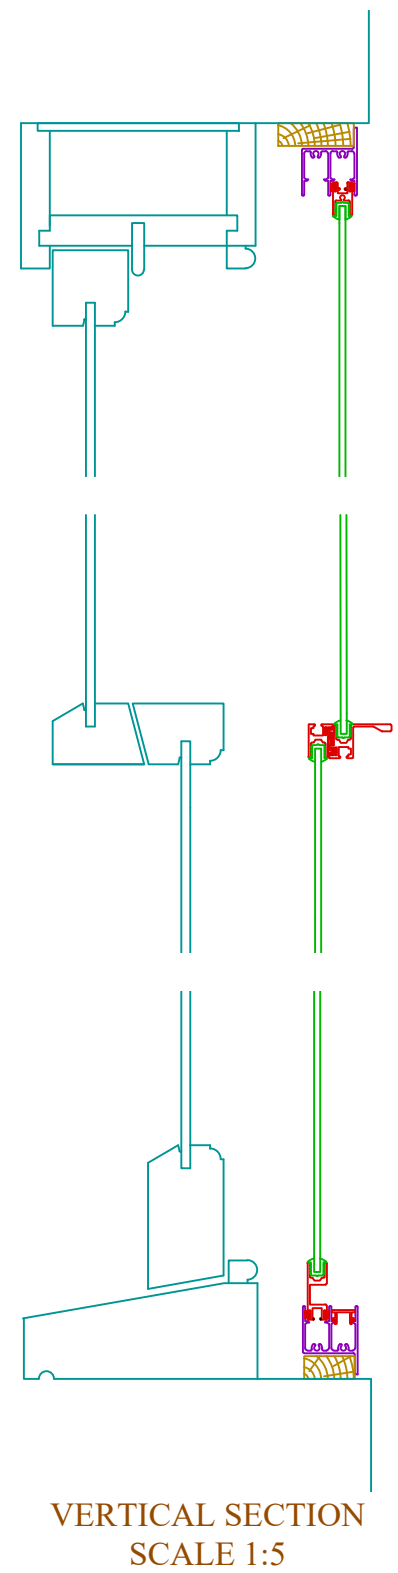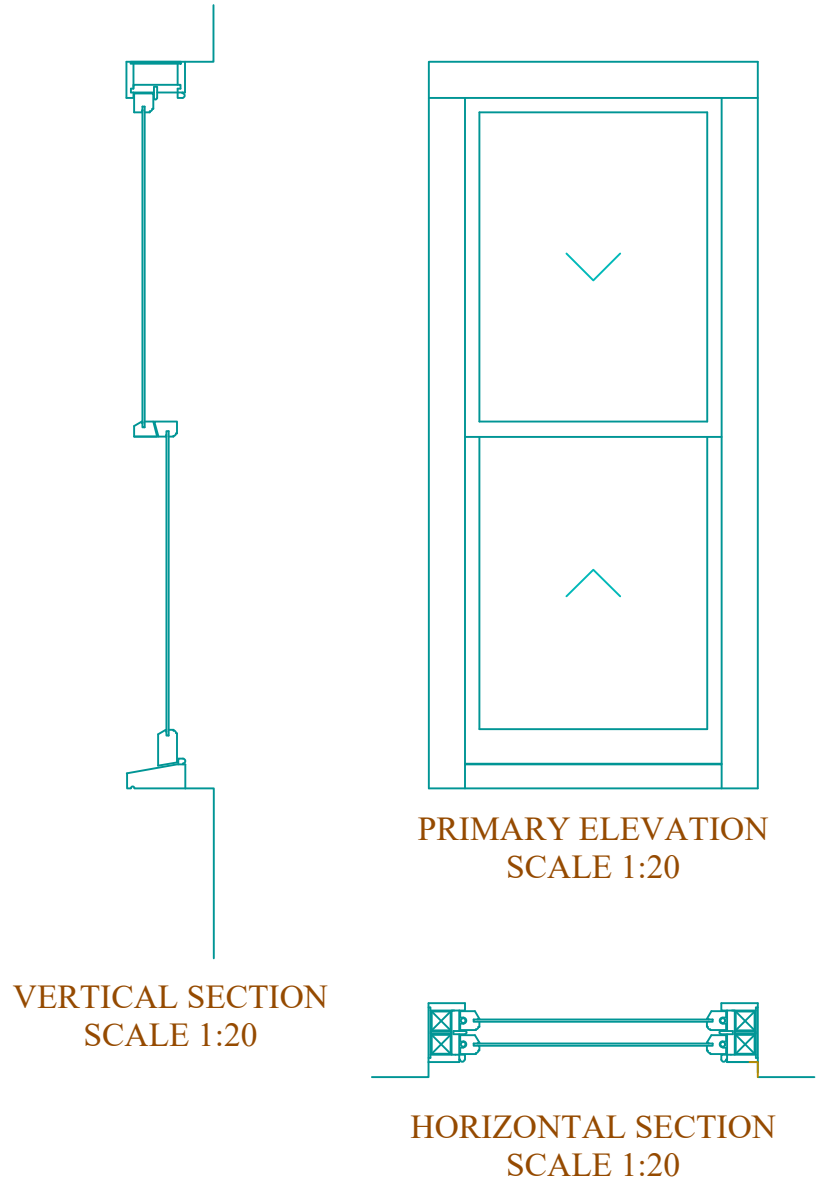

**PROPOSED SECONDARY GLAZING OPENINGS GW.06, GW.07 & GW.09**

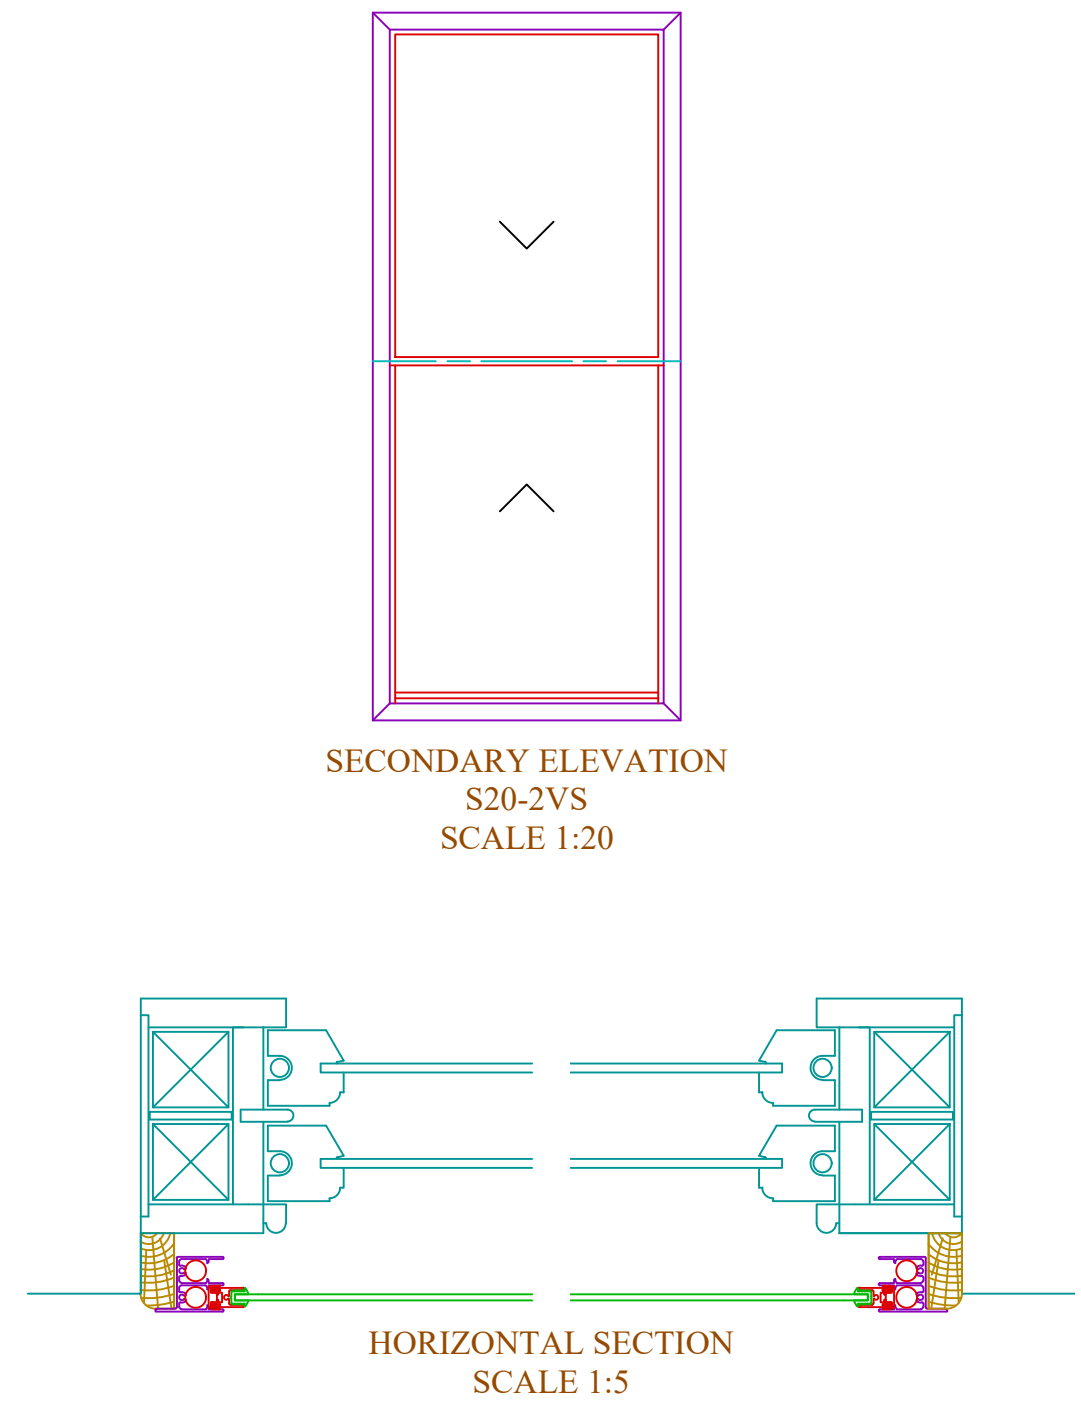

Scale Bar - 1:20

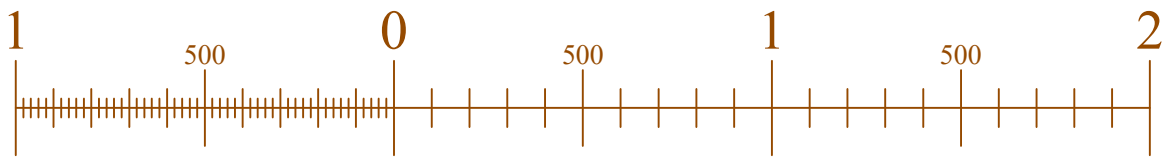

LBC Drawings


Client: Tatiana Hall Site: 3 Cambridge Gate

DATE 26/05/22 SCALE 1:20/1:5 @ A3  
DRAWING No. C/34119/01-S04


**selectaglaze**  
ALBAN PARK, HATFIELD ROAD ST. ALBANS HERTS AL4 0JJ  
TEL: 01727 837271 FAX: 01727 844053

All dimensions are in millimetres

EXISTING PRIMARY WINDOW  
OPENING GW.08

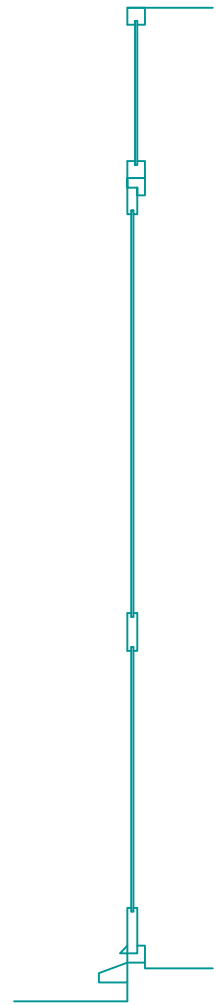

VERTICAL SECTION  
SCALE 1:20

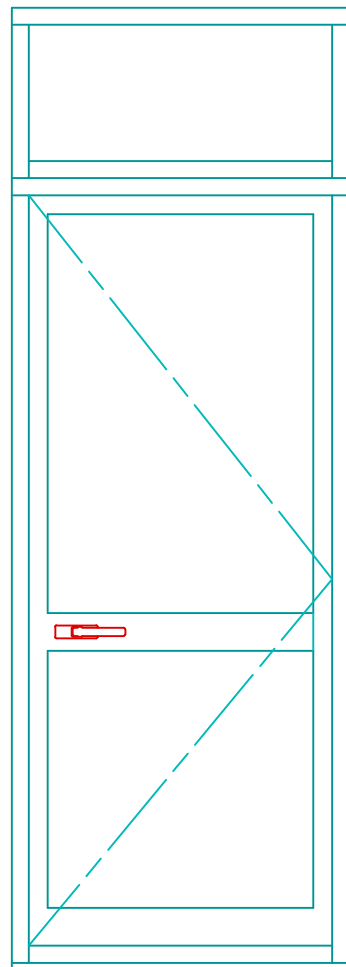


PRIMARY ELEVATION  
SCALE 1:20




HORIZONTAL SECTION  
SCALE 1:20




PROPOSED SECONDARY GLAZING  
OPENING GW.08

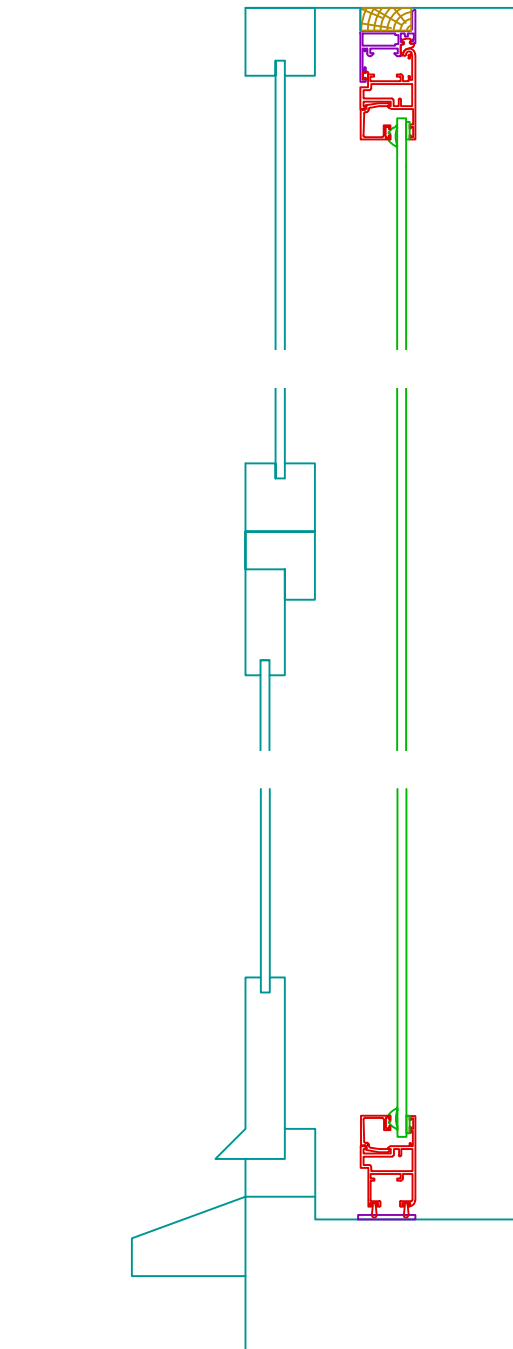

VERTICAL SECTION  
SCALE 1:5

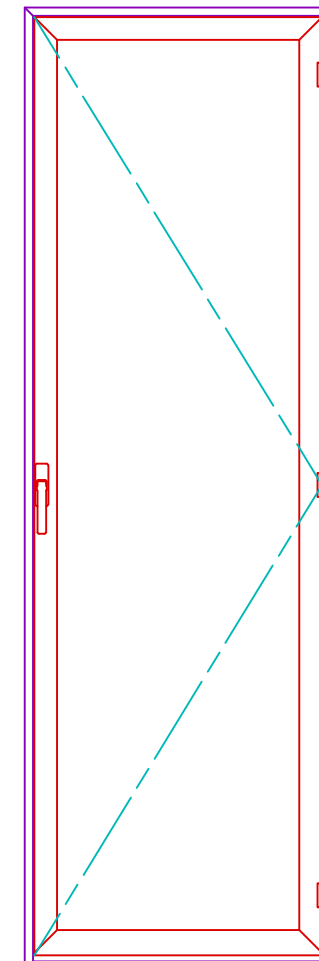


SECONDARY ELEVATION  
S41-SHC  
SCALE 1:20

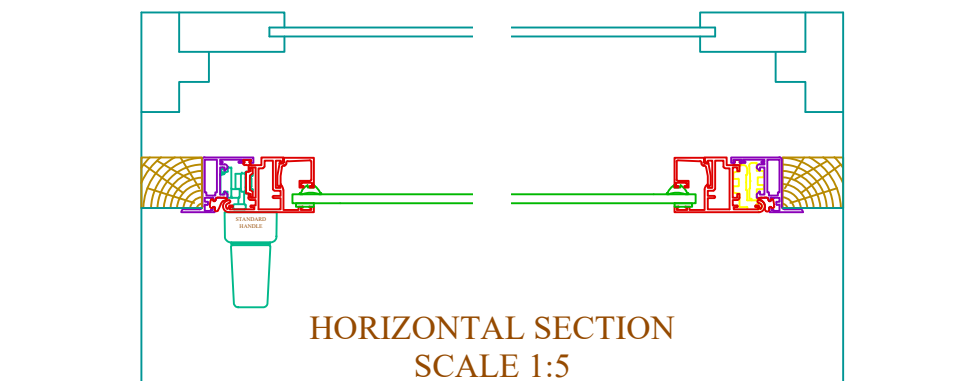

HORIZONTAL SECTION  
SCALE 1:5

Scale Bar - 1:20

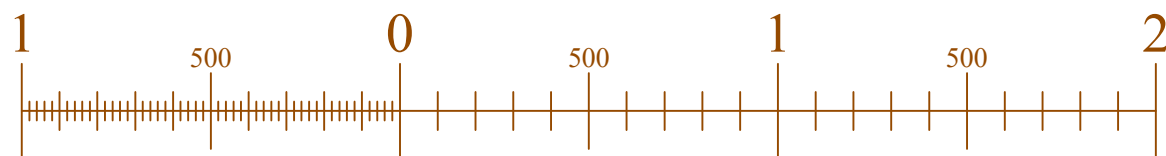

LBC Drawings

Client: Tatiana Hall

Site: 3 Cambridge Gate

DATE  
26/05/22

SCALE  
1:20/1:5 @ A3

DRAWING No.  
C/34119/01-S05


**selectaglaze**

ALBAN PARK, HATFIELD ROAD  
ST. ALBANS HERTS AL4 0JJ


TEL: 01727 837271  
FAX: 01727 844053

All dimensions are in millimetres


### EXISTING PRIMARY WINDOW OPENING 1W.01

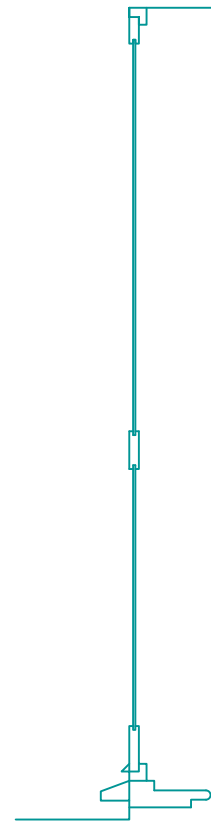


VERTICAL SECTION  
SCALE 1:20

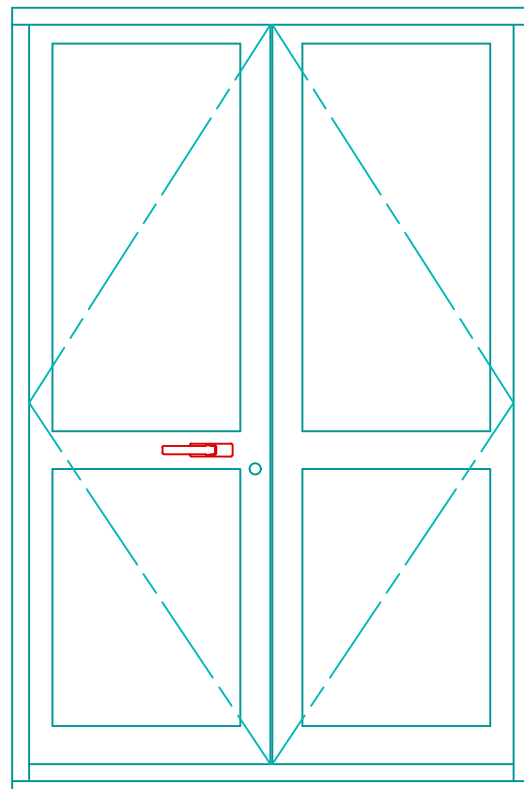


PRIMARY ELEVATION  
SCALE 1:20

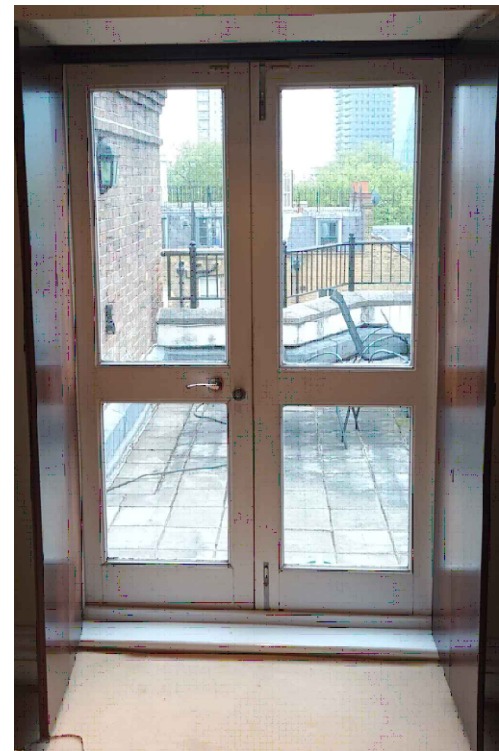

### PROPOSED SECONDARY GLAZING OPENING 1W.01

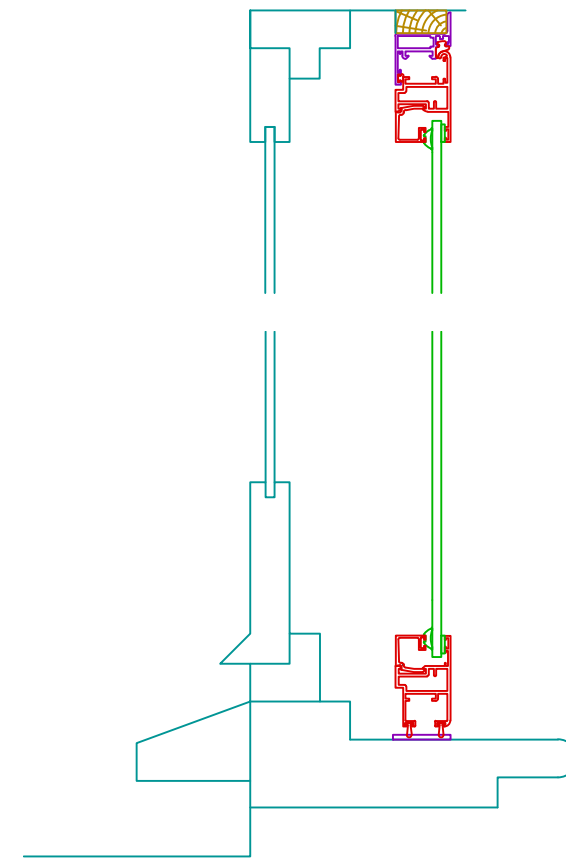

VERTICAL SECTION  
SCALE 1:5


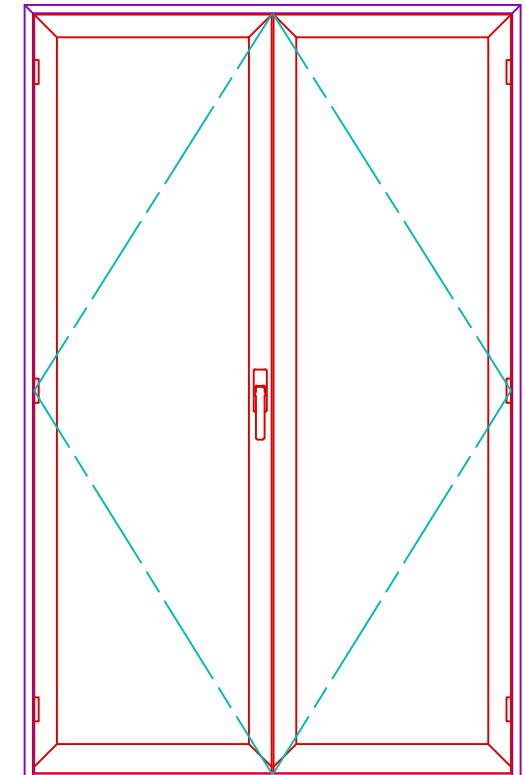


SECONDARY ELEVATION  
S41-DSHC  
SCALE 1:20



HORIZONTAL SECTION  
SCALE 1:20

Scale Bar - 1:20

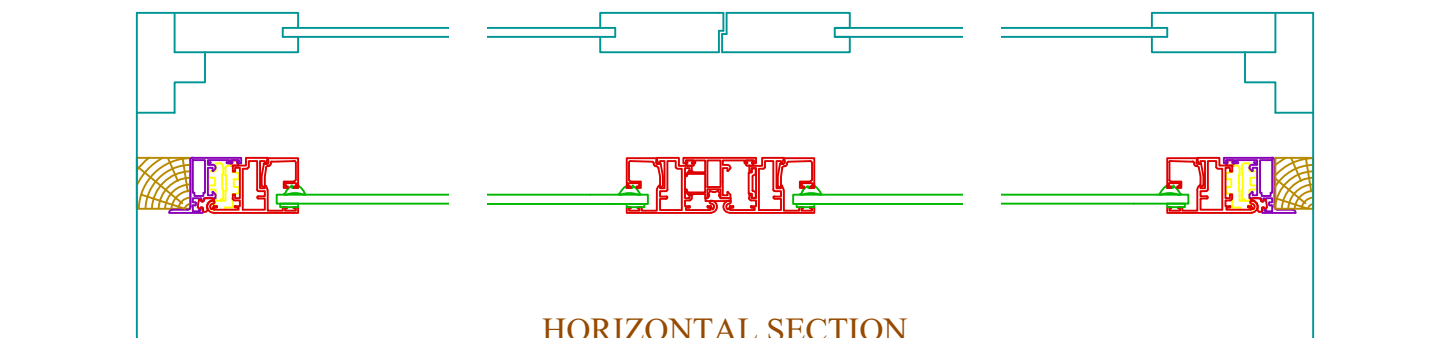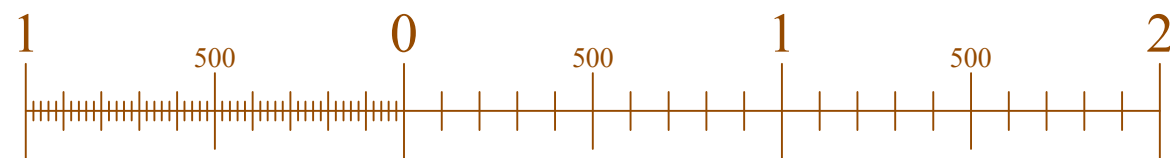

HORIZONTAL SECTION  
SCALE 1:5

LBC Drawings

Client: Tatiana Hall

Site: 3 Cambridge Gate

DATE  
26/05/22

SCALE  
1:20/1:5 @ A3

DRAWING No.  
C/34119/01-S06

**selectaglaze**






ALBAN PARK, HATFIELD ROAD  
ST. ALBANS HERTS AL4 0JJ

TEL: 01727 837271  
FAX: 01727 844053

All dimensions are in millimetres

### EXISTING PRIMARY WINDOW OPENING 1W.02

### PROPOSED SECONDARY GLAZING OPENING 1W.02

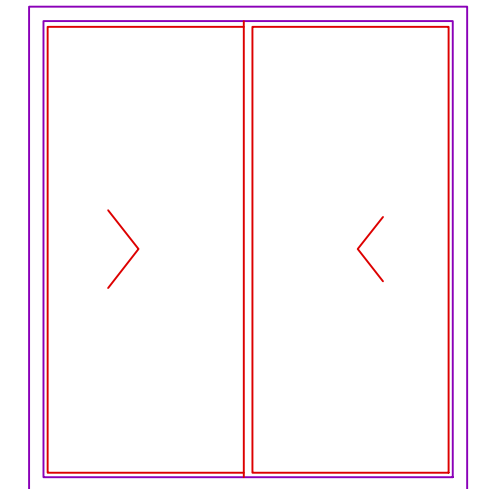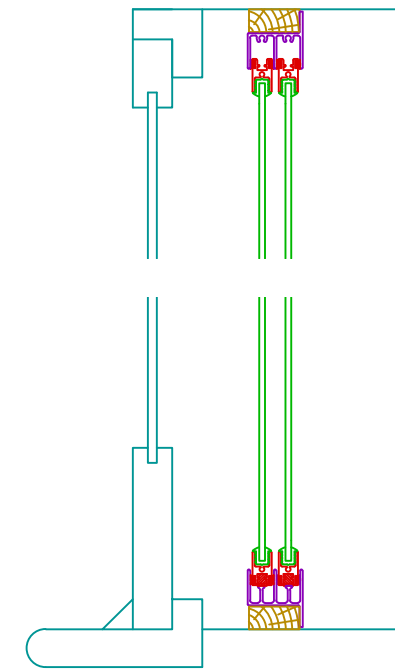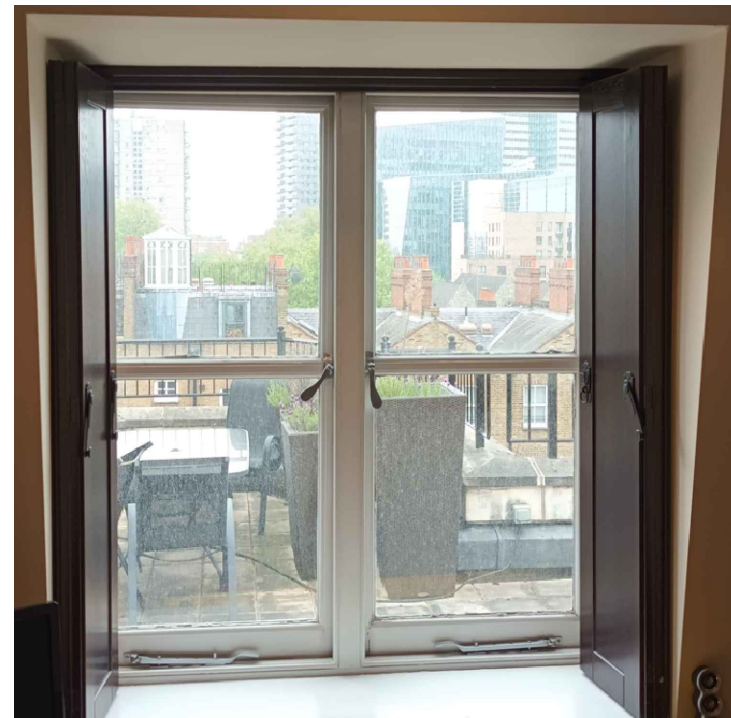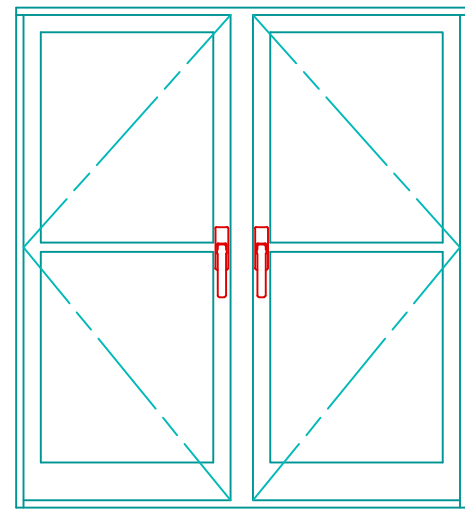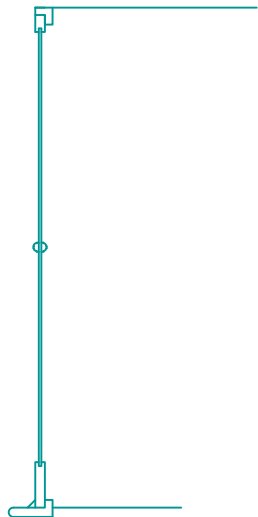

VERTICAL SECTION  
SCALE 1:20


PRIMARY ELEVATION  
SCALE 1:20

VERTICAL SECTION  
SCALE 1:5

SECONDARY ELEVATION  
S10-2HS  
SCALE 1:20




HORIZONTAL SECTION  
SCALE 1:20

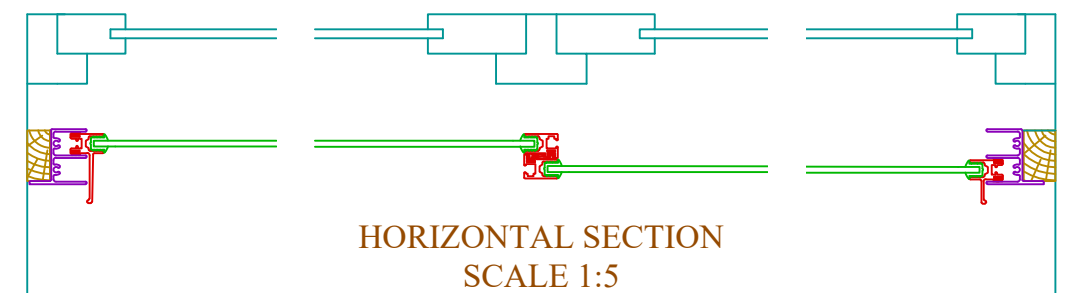

HORIZONTAL SECTION  
SCALE 1:5

Scale Bar - 1:20

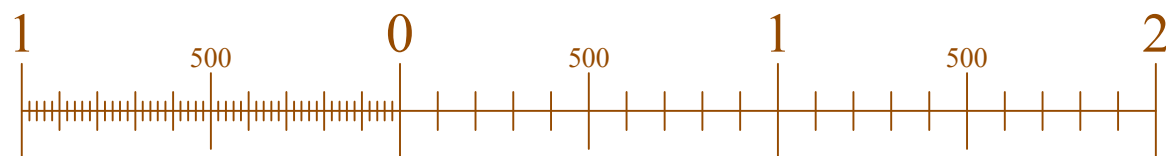

LBC Drawings

DATE  
26/05/22

SCALE  
1:20/1:5 @ A3

**selectaglaze**

Client: Tatiana Hall

Site: 3 Cambridge Gate

DRAWING No.  
C/34119/01-S07

ALBAN PARK, HATFIELD ROAD  
ST. ALBANS HERTS AL4 0JJ


TEL: 01727 837271  
FAX: 01727 844053

All dimensions are in millimetres



### EXISTING PRIMARY WINDOW OPENINGS 1W.03 & 1W.05



VERTICAL SECTION  
SCALE 1:20

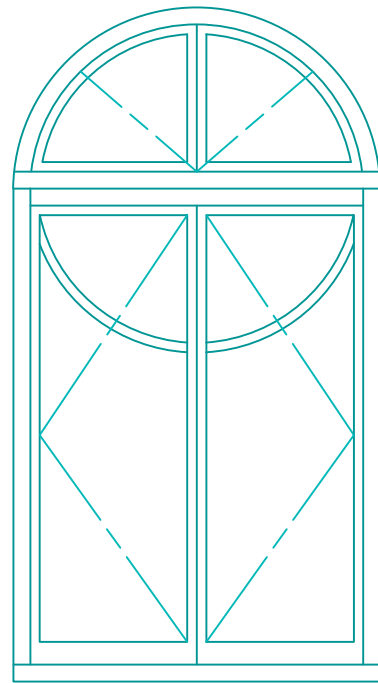


PRIMARY ELEVATION  
SCALE 1:20

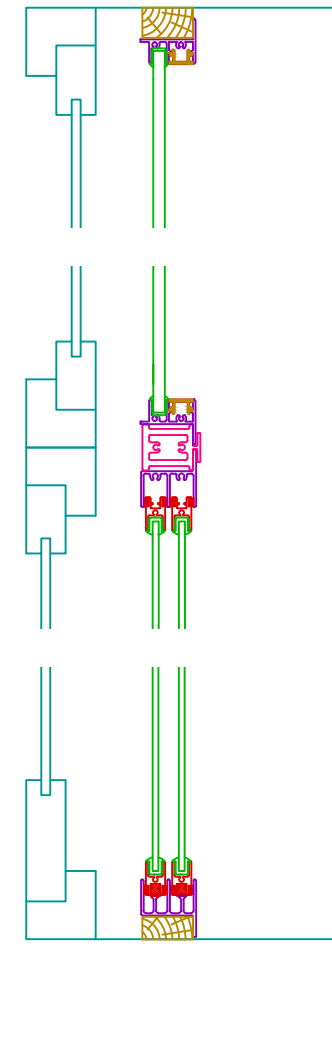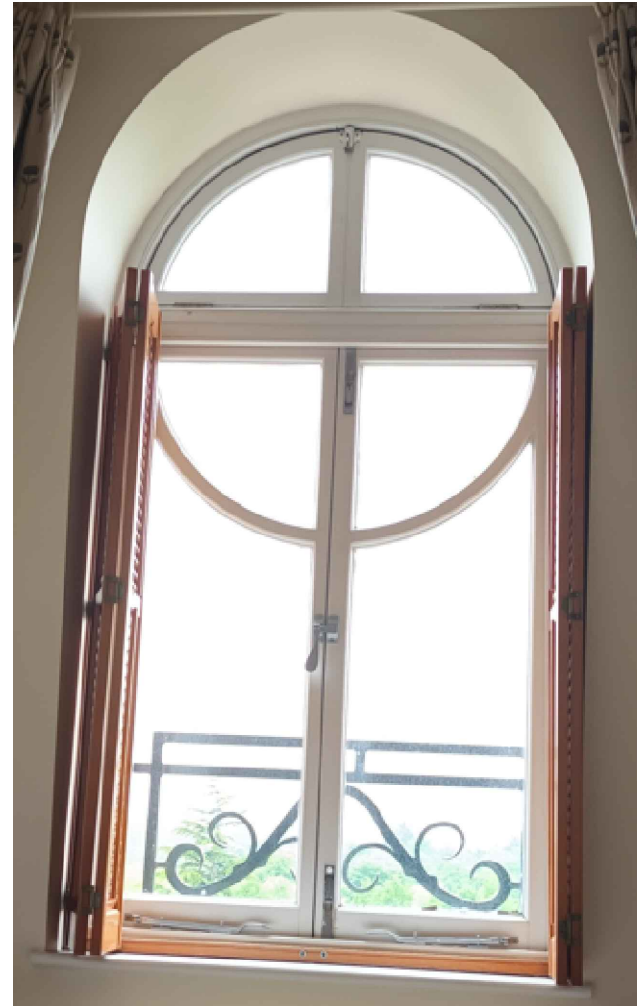

VERTICAL SECTION  
SCALE 1:5


### PROPOSED SECONDARY GLAZING OPENINGS 1W.03 & 1W.05

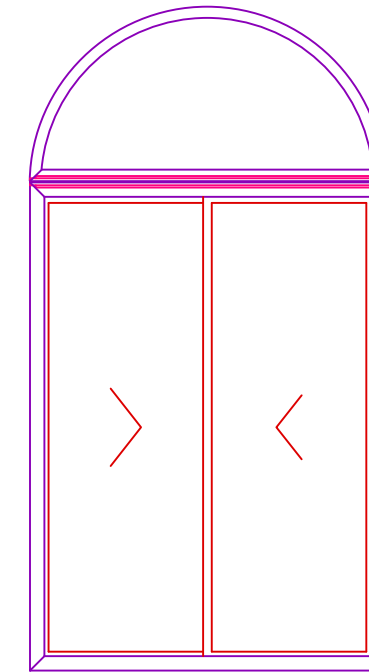


SECONDARY ELEVATION  
S10-2HS COUPLED TO S46-CFL  
SCALE 1:20



HORIZONTAL SECTION  
SCALE 1:20

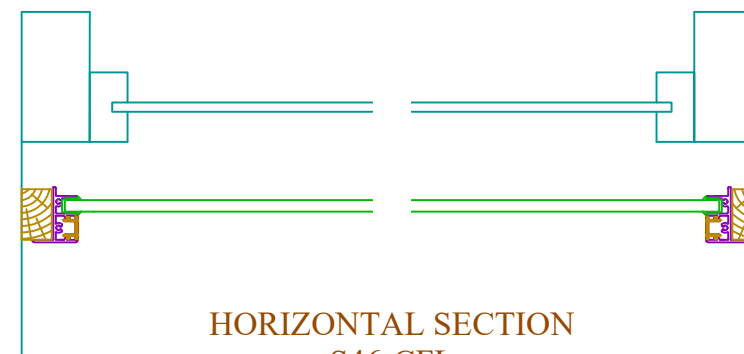


HORIZONTAL SECTION  
S46-CFL  
SCALE 1:5

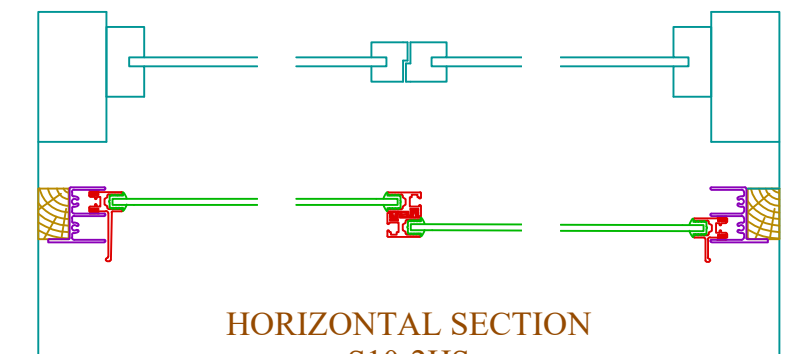

HORIZONTAL SECTION  
S10-2HS  
SCALE 1:5

Scale Bar - 1:20

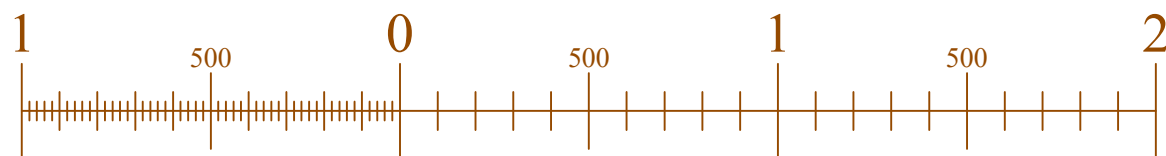

LBC Drawings

Client: Tatiana Hall

Site: 3 Cambridge Gate

DATE  
26/05/22

SCALE  
1:20/1:5 @ A3

DRAWING No.  
C/34119/01-S08

**selectaglaze**


ALBAN PARK, HATFIELD ROAD  
ST. ALBANS HERTS AL4 0JJ

TEL: 01727 837271  
FAX: 01727 844053




All dimensions are in millimetres


EXISTING PRIMARY WINDOW  
OPENING 1W.04

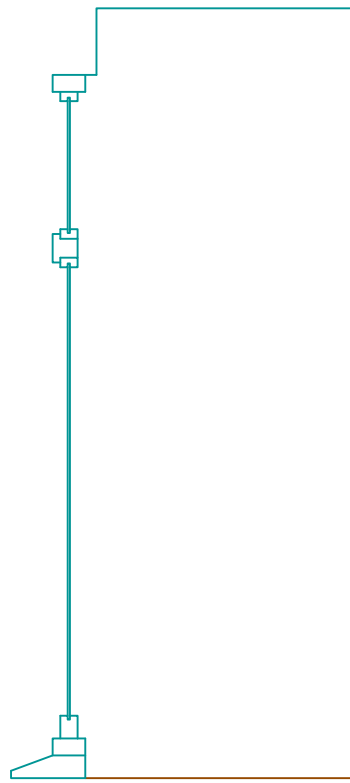

VERTICAL SECTION  
SCALE 1:20

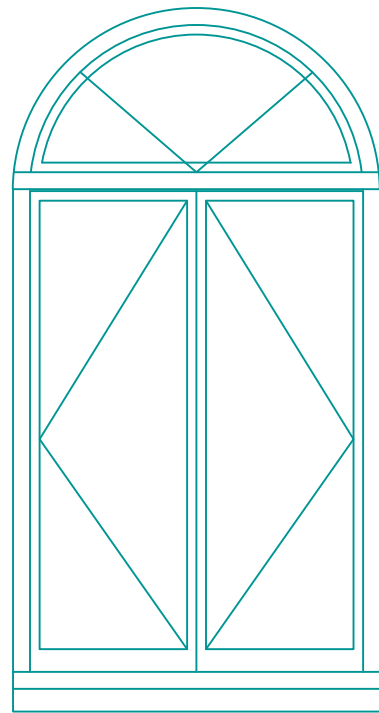


PRIMARY ELEVATION  
SCALE 1:20

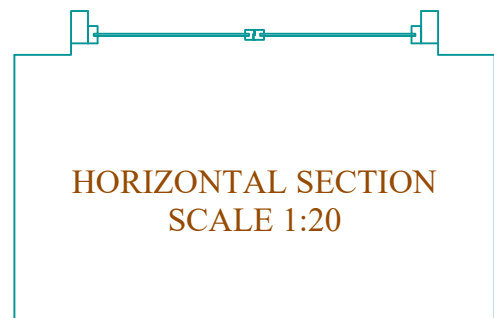


HORIZONTAL SECTION  
SCALE 1:20

Scale Bar - 1:20

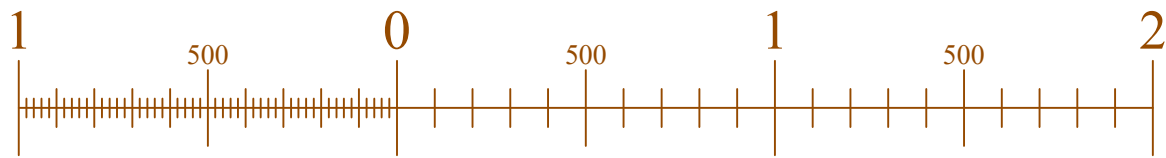


REVISION			
No.	COMMENT	DATE	BY
A	Secondary top window changed to fixed light	28/11/22	CS


PROPOSED SECONDARY GLAZING

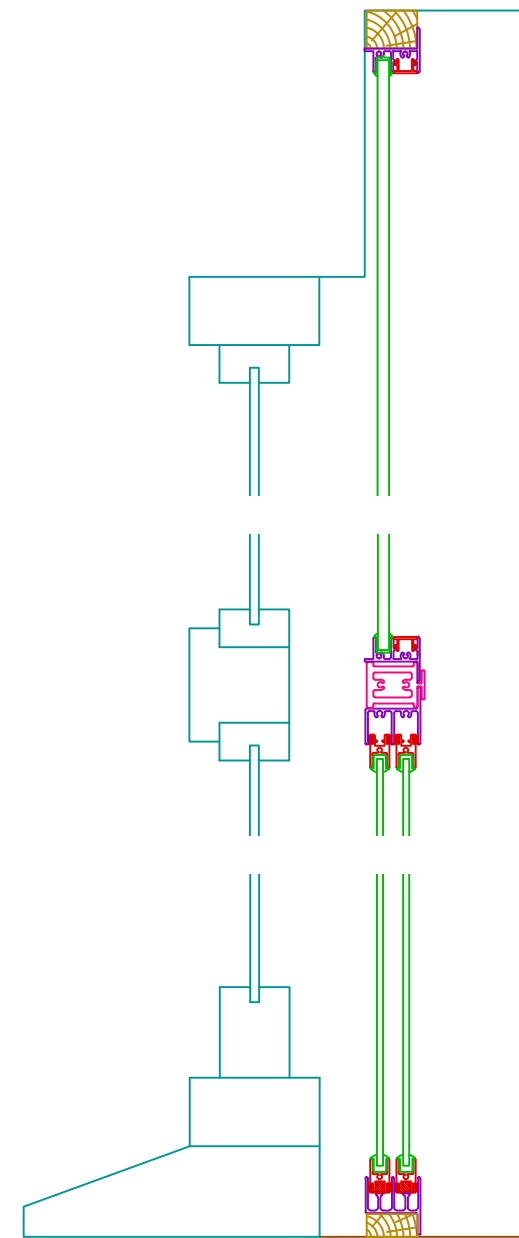

VERTICAL SECTION  
SCALE 1:5

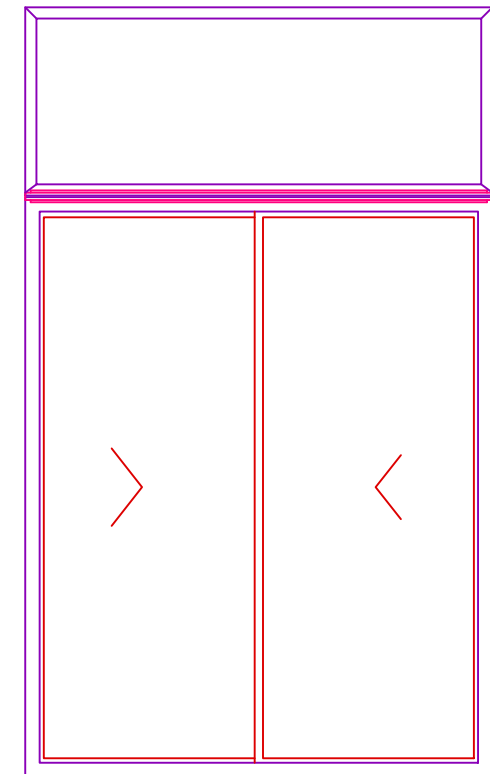

SECONDARY ELEVATION  
S46-FL COUPLED S10-2HS  
SCALE 1:20

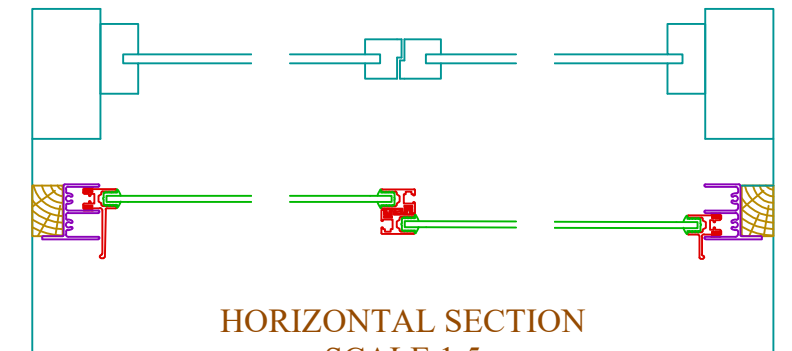

HORIZONTAL SECTION  
SCALE 1:5

LBC Drawings

Client: Tatiana Hall

Site: 3 Cambridge Gate

DATE  
26/05/22

SCALE  
1:20/1:5 @ A3

DRAWING No.  
C/34119/01-S09


**selectaglaze**

ALBAN PARK, HATFIELD ROAD  
ST. ALBANS HERTS AL4 0JJ



TEL: 01727 837271  
FAX: 01727 844053

All dimensions are in millimetres



EXISTING PRIMARY WINDOW  
OPENING 2W.01

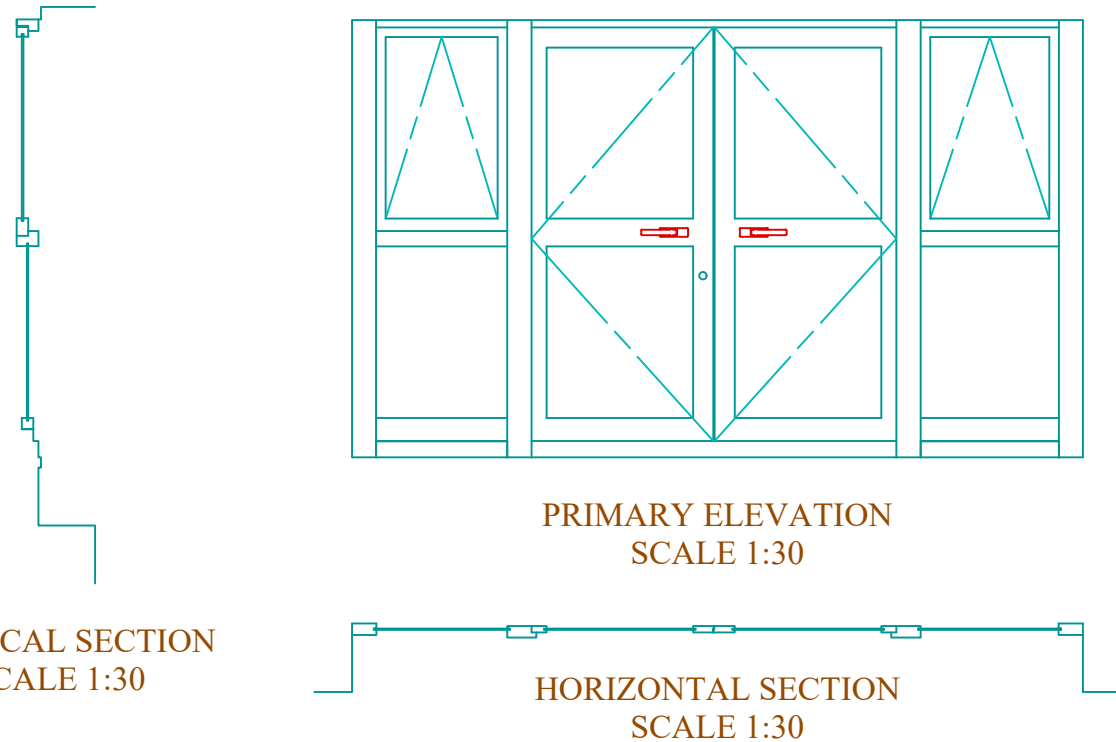

PROPOSED SECONDARY GLAZING  
OPENING 2W.01

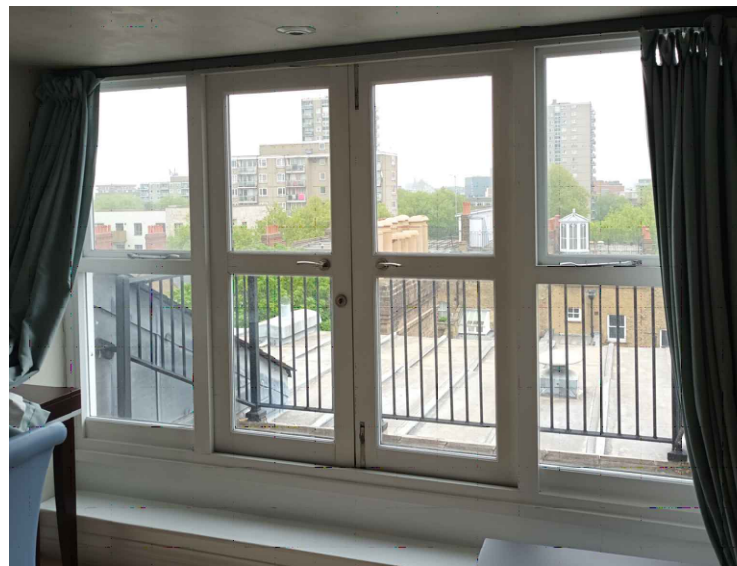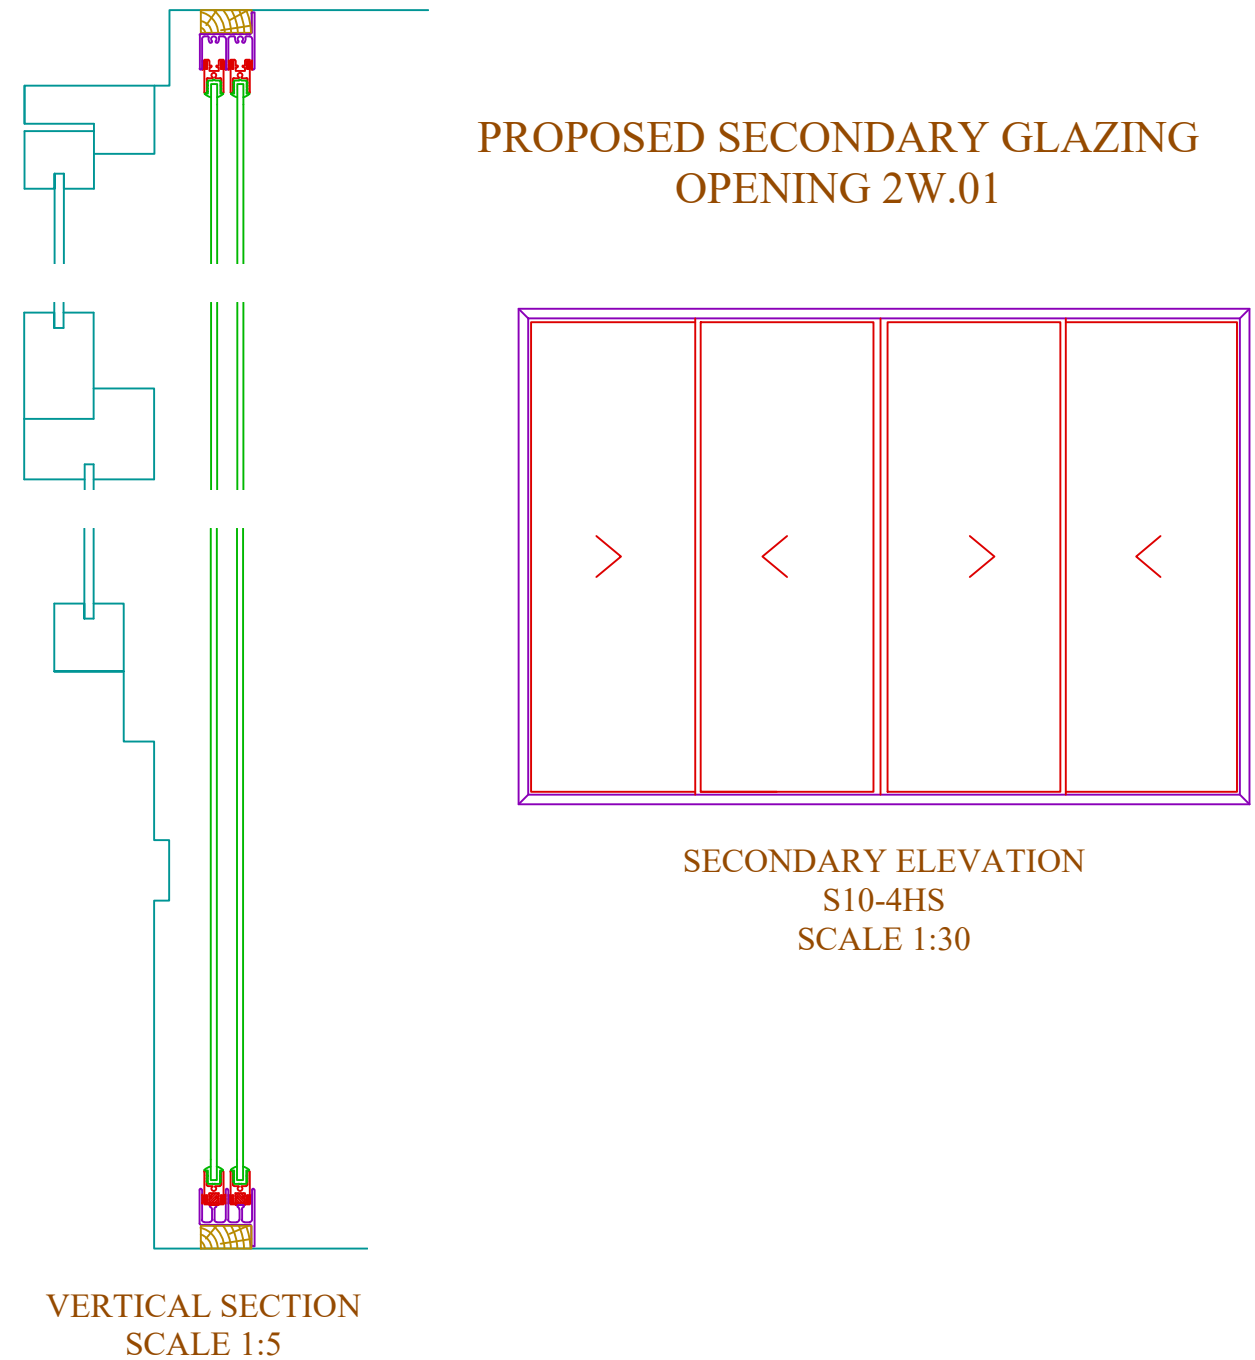

Scale Bar - 1:20

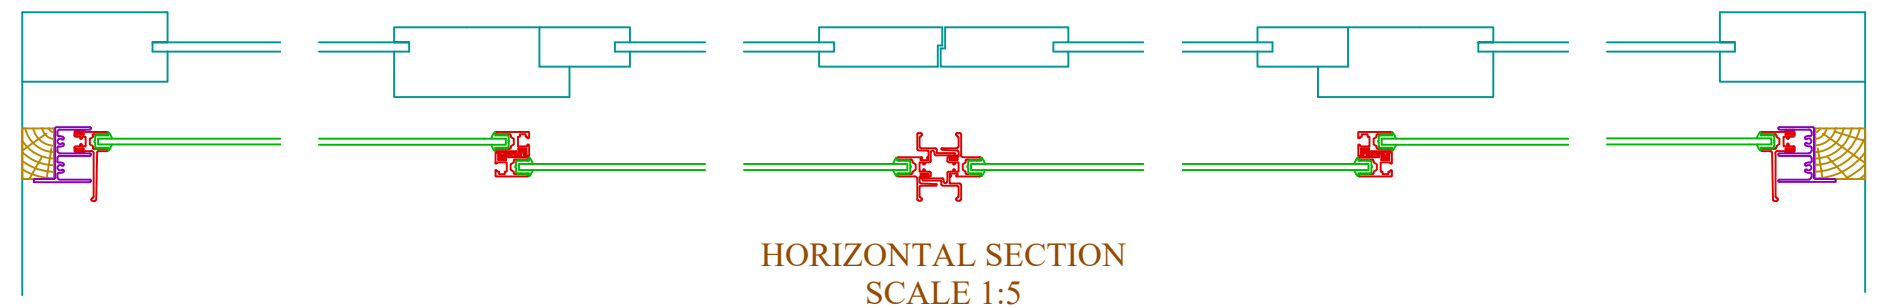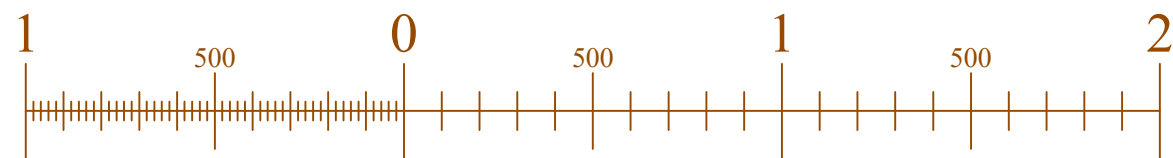

LBC Drawings

Client: Tatiana Hall

Site: 3 Cambridge Gate

DATE  
26/05/22

SCALE  
1:30/1:5 @ A3

DRAWING No.  
C/34119/01-S10

**selectaglaze**

ALBAN PARK, HATFIELD ROAD  
ST. ALBANS HERTS AL4 0JJ

TEL: 01727 837271  
FAX: 01727 844053