

THE GOOD GARDEN COMPANY

13 CHARNWOOD ROAD  
MIDDLESEX UB10 0HX  
www.thegoodgardenco.org  
email: simon@thegoodgardenco.org  
mb: 07762640740

Address:  
Broxwood

Phase of the project: PLANNING

Client: Private

Title: Sections


Scale: 1:50 @ A1    Drg No: 1BX-LA002

Date: 07.11.22    Drawn By: SPS    Rev: B

Do not scale from this drawing, all measurements should be taken from site. © 2022

### SECTION BB

1:25 @ A1

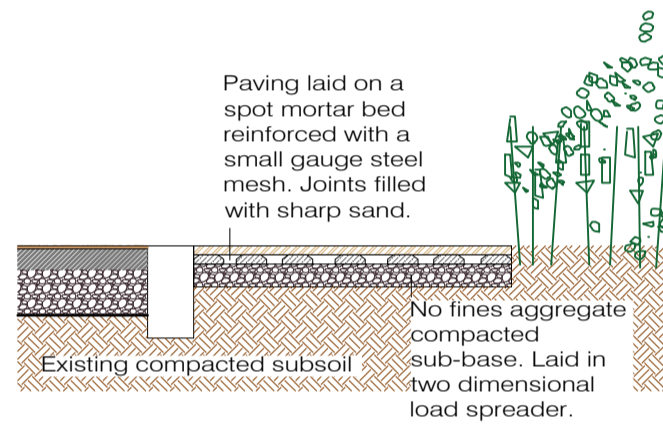

### SECTION AA

1:25 @ A1



BROXWOOD WAY

PERMEABLE SURFACE

NEW PAVING

NT2

NT3

NT4

IC  
× CL=43.052

G  
× CL=44.502

M/H  
× CL=44.736

W.M.  
× CL=44.740

W.M.  
× CL=44.745

G  
× CL=44.908

G  
× CL=44.970

× 42.818

× 42.773    × 42.771

× 42.608

× 42.569

× 42.472

× 42.670

× 43.043

× 43.216

× 43.709

× 43.832

× 42.833

× 43.146

× 43.282

× 43.336

× 43.749

× 42.543

× 42.449

× 43.008

× 43.118

× 43.430

× 44.785

× 44.921

× 44.429

× 44.610

× 44.967

× 44.606

× 44.569

× 43.663

× 43.619

× 43.833

× 43.083

× 43.036

× 43.998

× 43.148

× 44.741

× 44.901