



1 Existing Cross Section
Scale: 1:100

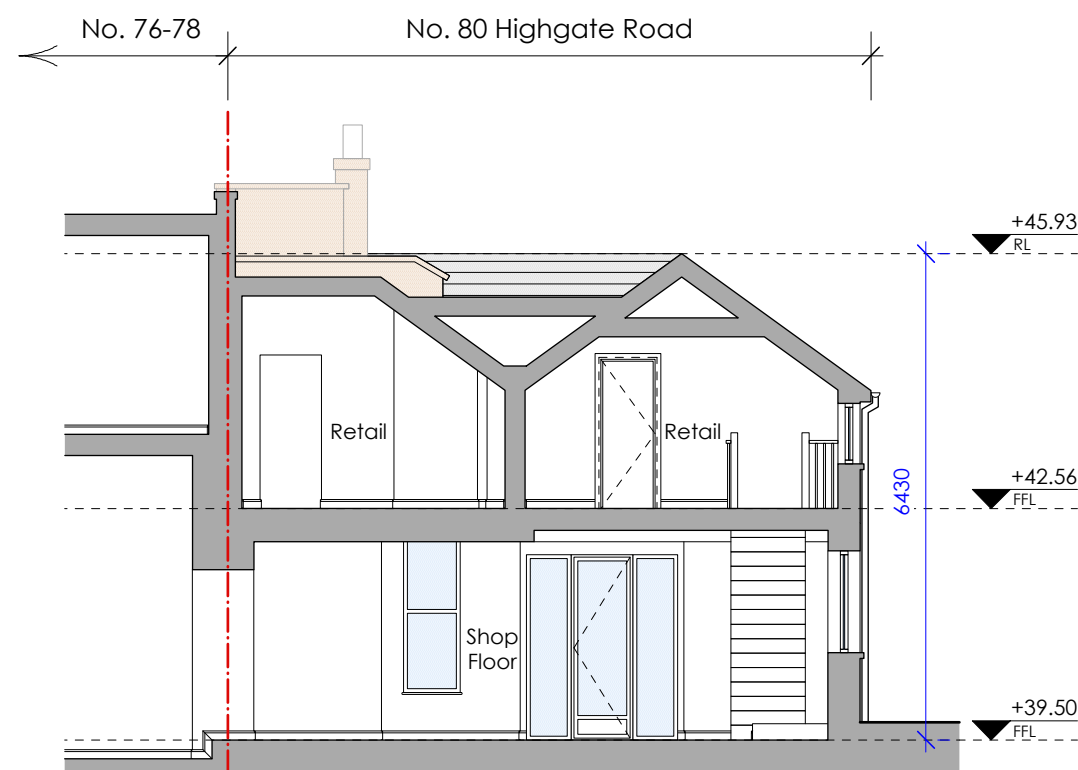

2 Existing Cross Section
Scale: 1:100

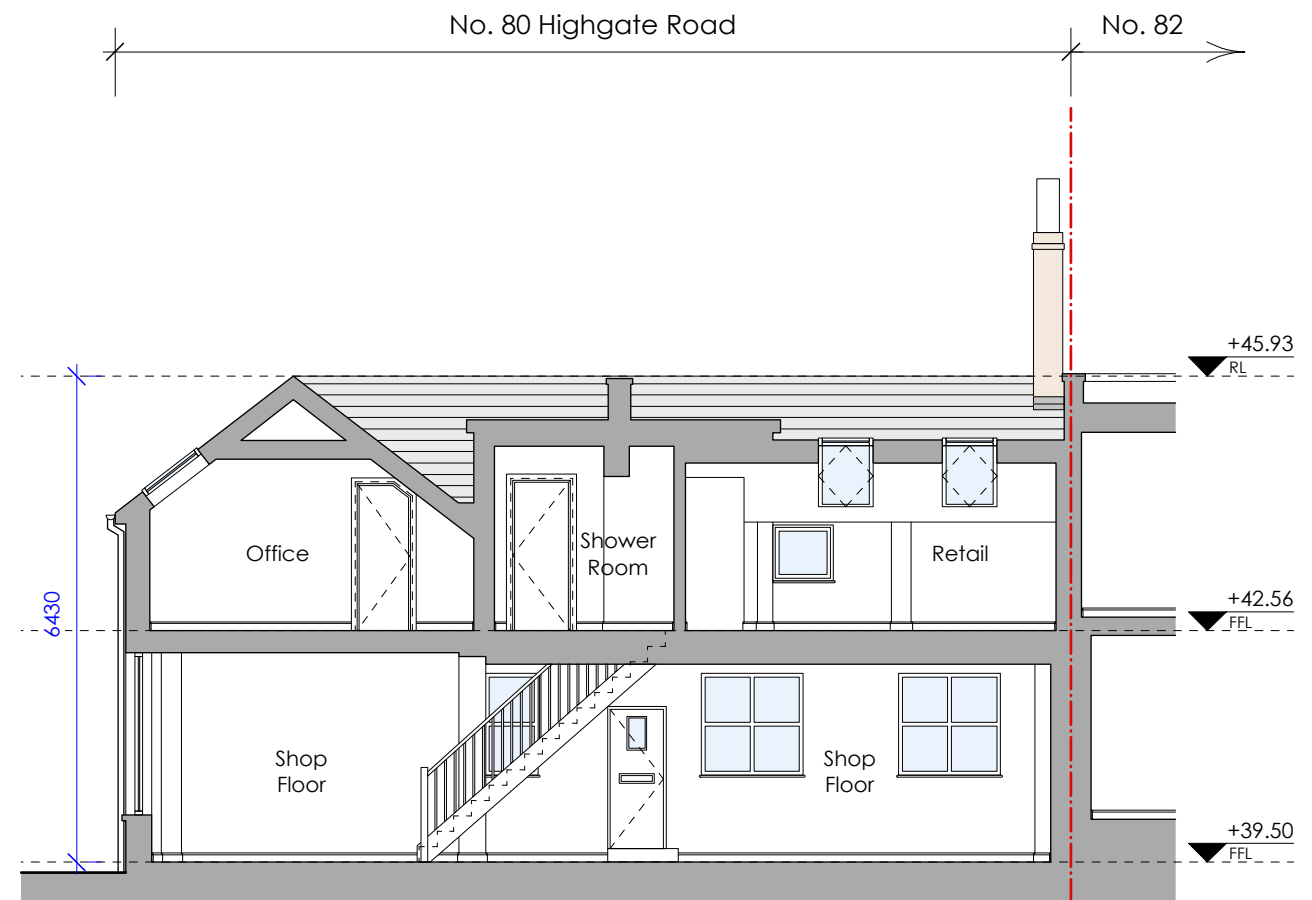

3 Existing Section
Scale: 1:100

FOR PLANNING

- THIS DRAWING HAS BEEN PREPARED SOLELY FOR THE PURPOSES OF MAKING A PLANNING APPLICATION.
- IT DOES NOT PERTAIN TO SHOW CONSTRUCTION INFORMATION FOR THE PURPOSE OF TENDERING OR BUILDING NOR DOES IT PERTAIN TO SHOW ALL INFORMATION REQUIRED FOR COMPLIANCE WITH BUILDING REGULATIONS.
- EXCEPT FOR THE PURPOSES OF PLANNING PERMISSION, DO NOT SCALE FROM DRAWING.

C01	Issue for Planning	POS	30/01/2023
Rev:	Description:	Drawn:	Date:

healycornelius interiors architecture technology		CIAT CHARTERED PRACTICE	No. 5 St. John's Lane, London EC1M 4BH T +44(0)20 7404 7771 E info@healycornelius.com		Drawing Title: Existing Sections	
Client: Houshang Sakhai		Scale: 1:100 @ A3		Date: Jan. 2023	Drawn: POS	
Job Title: No. 80 Highgate Road, London NW5 1PB		Drawing Number: 23698-HCD-ZZ-XX-DR-A-		3001	Status: A1	Rev: C01
		Project Originator Function Spatial Form Discip		Number		