


Existing window cill projection

300mm approx. structural opening width of existing basement window.

+1290.00mm


+756.00mm

+0.00mm

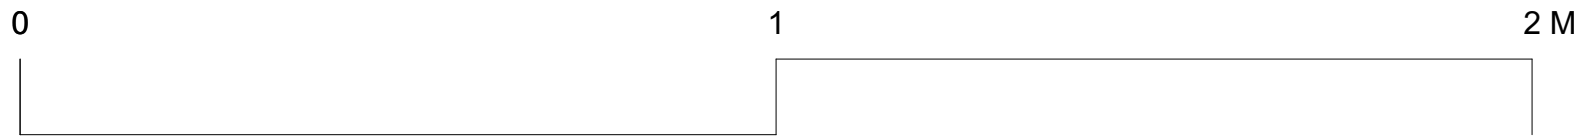

General Note

- Levels are indicative and will require accurate re-measuring
- Contractor to take site measurements prior to instillation
- Contractor to consult with heritage consultant
- Contractor to confirm with architect/planning/heritage consultants
- Further coordination with structural engineer required

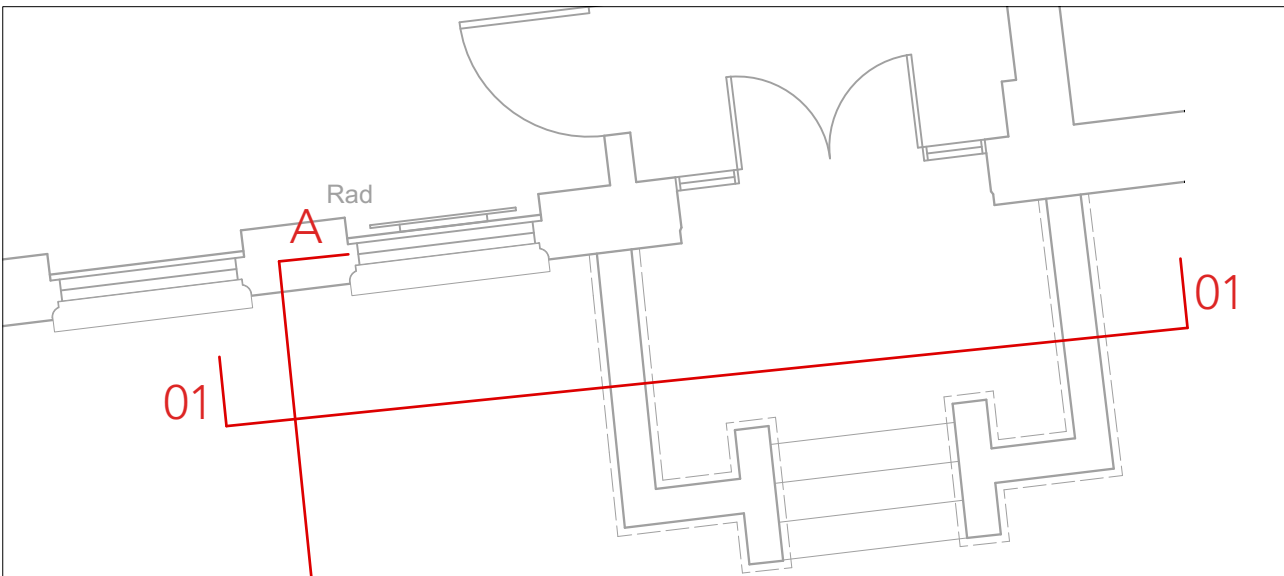

Key Plan



date	revision	revision
------	----------	----------

Do not scale from drawings
Confirm all dimensions on site prior to manufacture
Confirm discrepancies with Architect prior to proceeding
Refer to all Engineers' documentation

job no.	Oakwood House Platform Lift		job title
639			
date	Existing Elevation AA		dwg. title
13/12/2022			
Client: South Hampstead High School			
TK	drawn	Scale: 1:20 @ A3 / 1:10 @ A1	
	dwg. no.	rev. no.	
	639_E200		

INFORMATION

Sarah Wigglesworth Architects ©

T +44 (0)20 7607 6200
E mail@sewarch.co.uk W www.sewarch.co.uk