


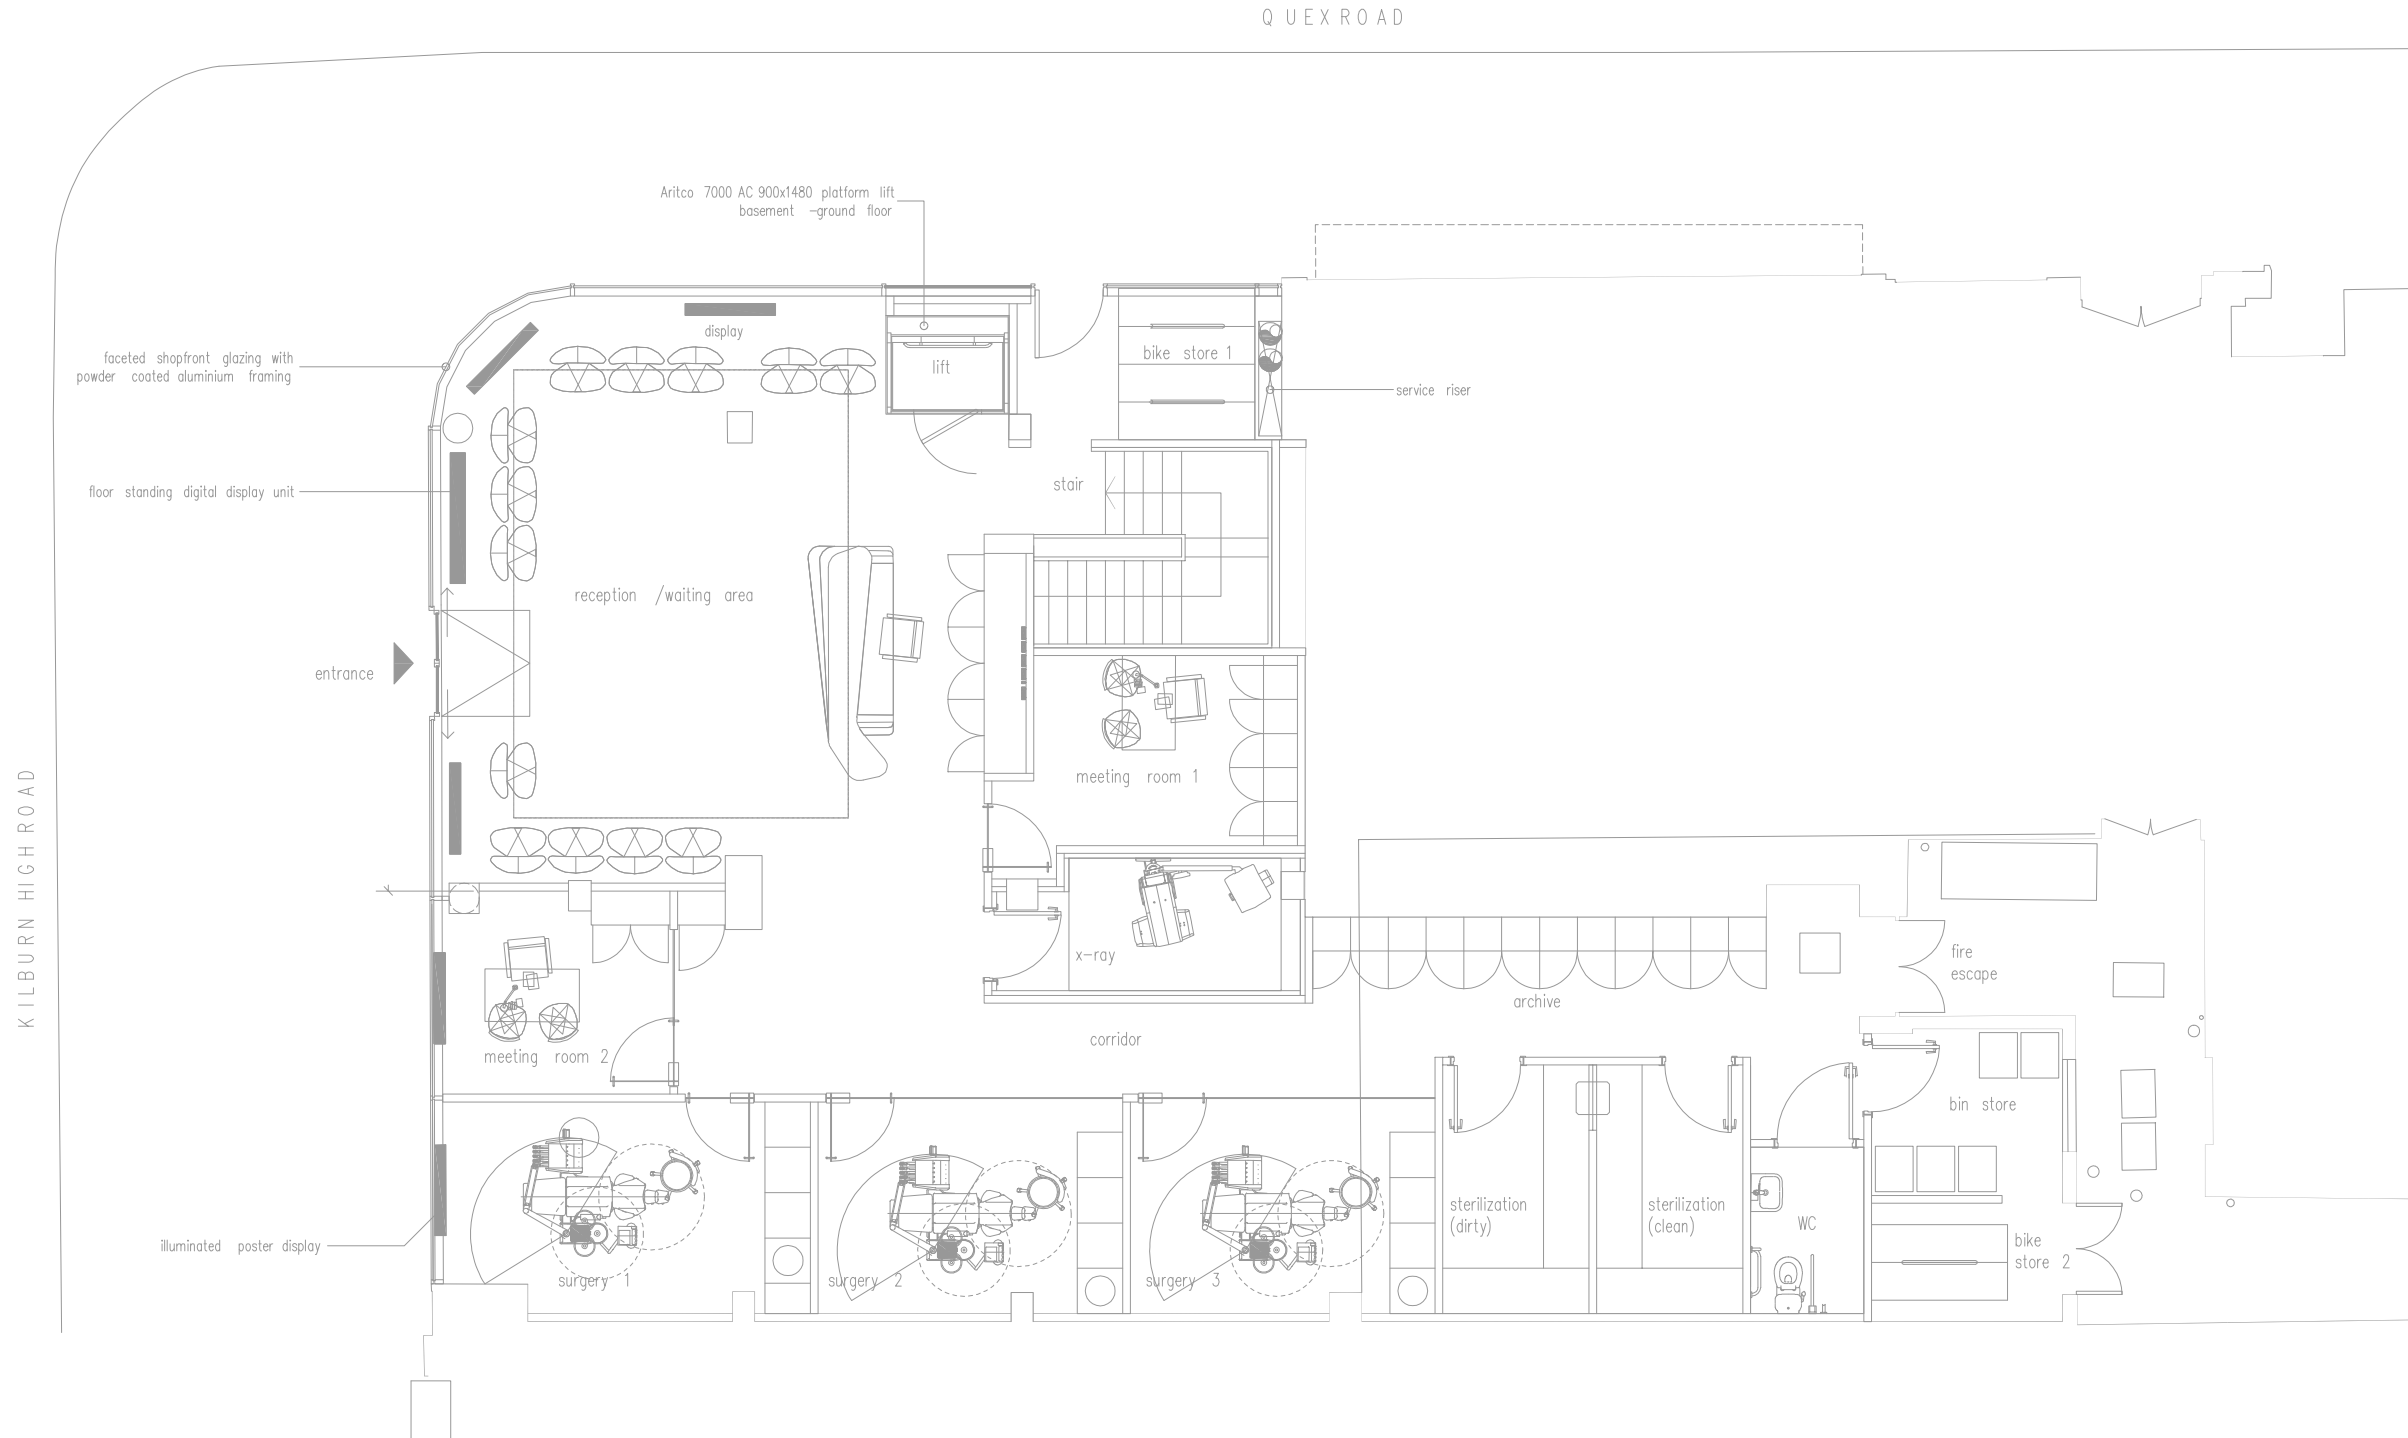

Project:

POPEYES

122-126 KILBURN HIGH ROAD
LONDON NW6 4HY

Drawing Title:

**EXISTING
GROUND FLOOR**

Drawing No.:

001-1010-81

Rev:

-

Scale: 1:50 @ A1 1:100 @ A3


Date: 06/01/23

**chapman
ventilation**

15-20 Woodfield Road, Welwyn Garden City
Hertfordshire AL7 1JQ
Tel: 01707 372858 Fax: 01707 325001
E-mail: info@chapmanventilation.co.uk
Web: www.chapmanventilation.co.uk

Copyright of this drawing resides
with Chapman Ventilation Limited



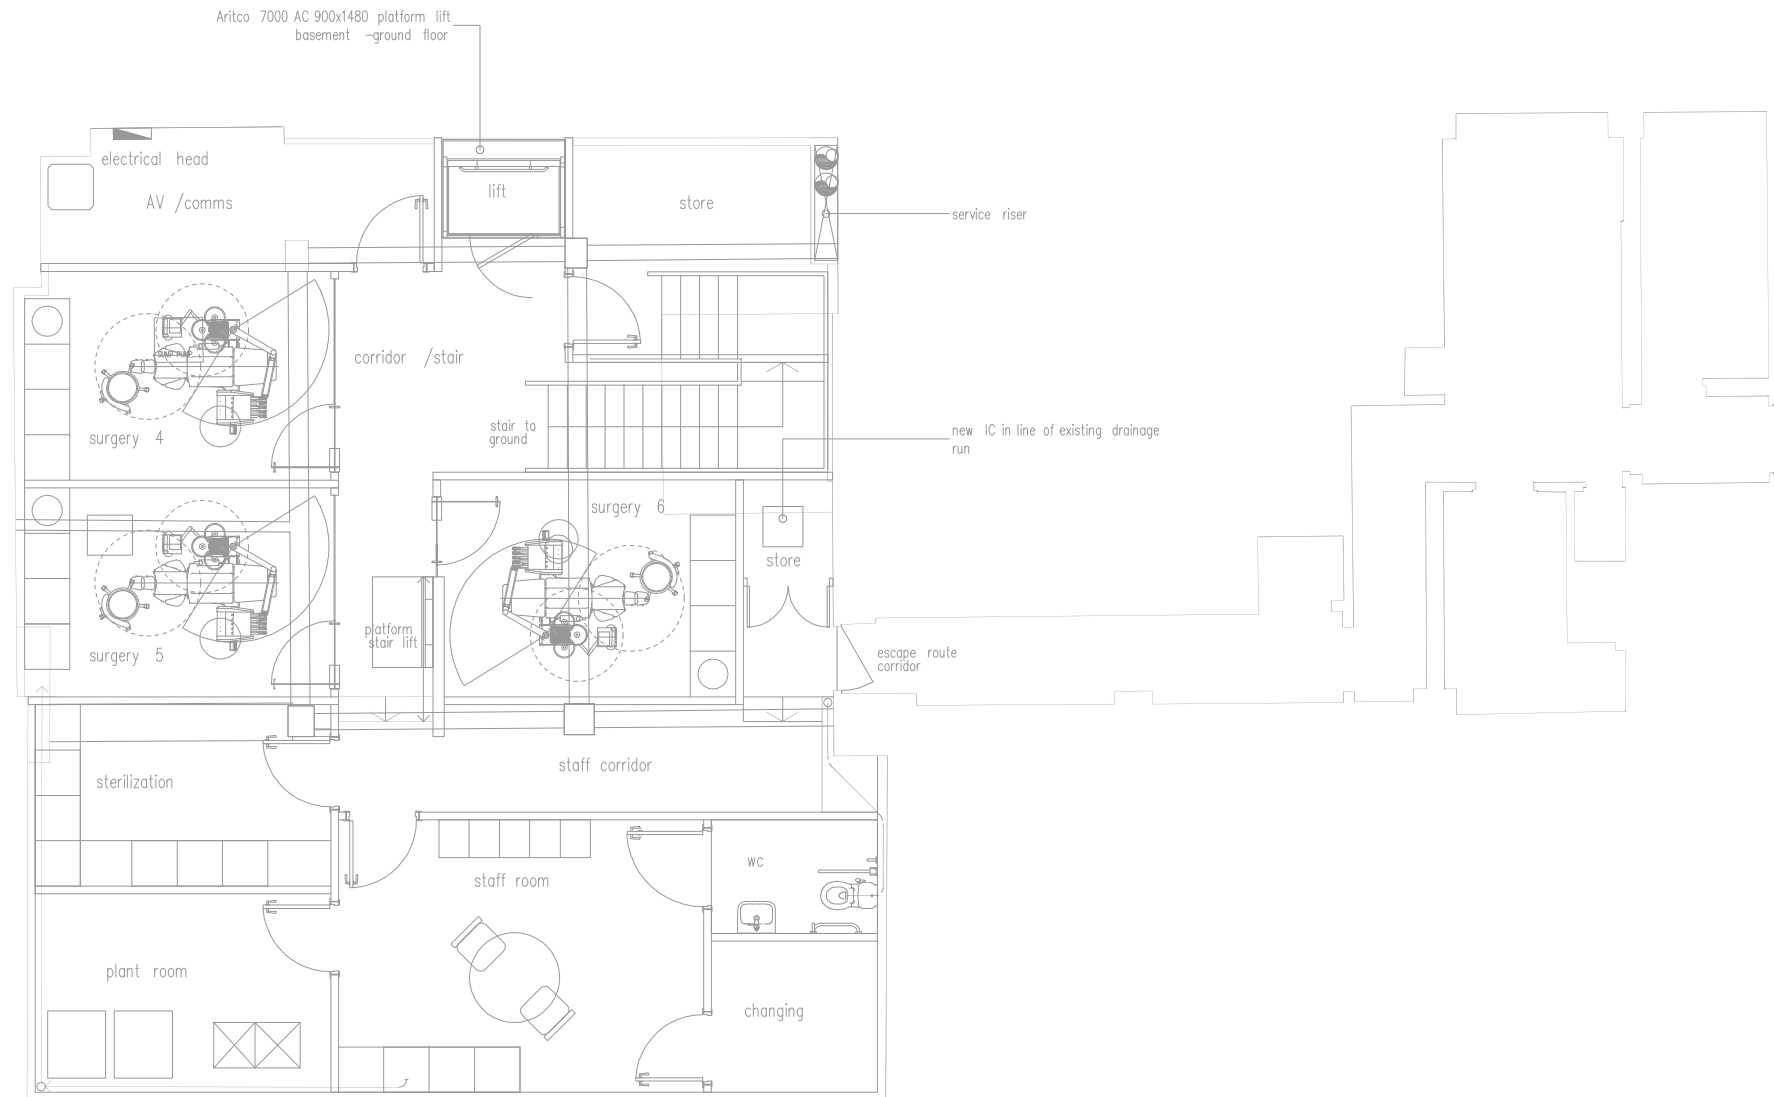

Project :

POPEYES

122-126 KILBURN HIGH ROAD
LONDON NW6 4HY

Drawing Title :

**EXISTING
BASEMENT**

Drawing No.:

001-1010-82

Rev:

-

Scale: 1:50 @ A1 1:100 @ A3

Date: 06/01/23

**chapman
ventilation**

15-20 Woodfield Road, Welwyn Garden City
Hertfordshire AL7 1JQ
Tel: 01707 372658 Fax: 01707 325001
E-mail: info@chapmanventilation.co.uk
Web: www.chapmanventilation.co.uk

Copyright of this drawing resides
with Chapman Ventilation Limited

