
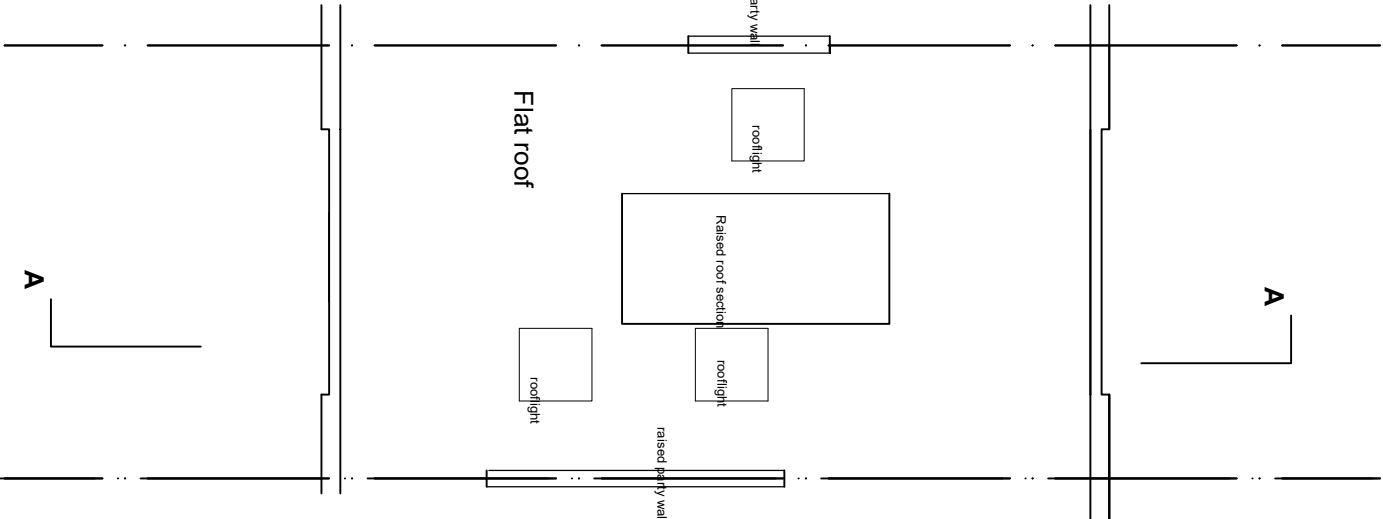
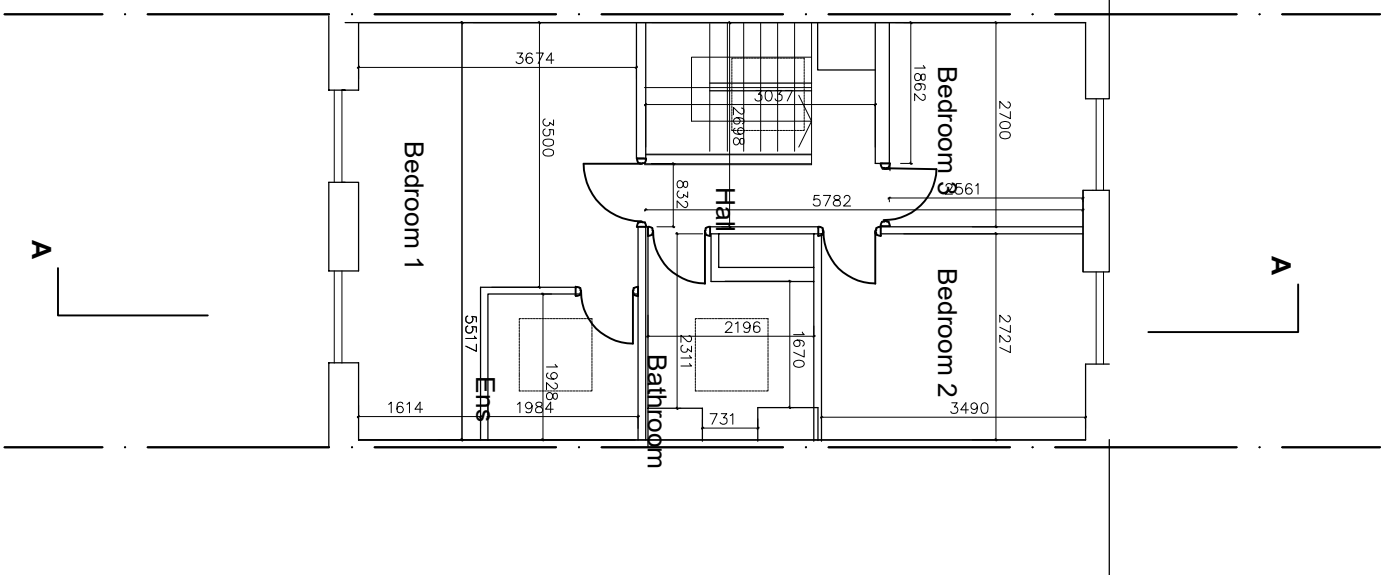
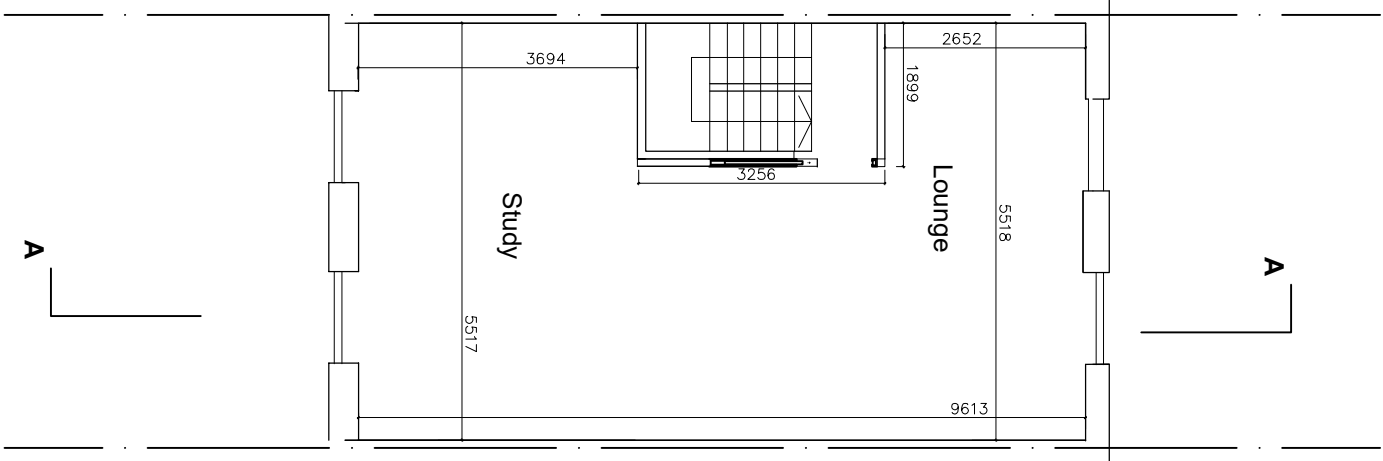


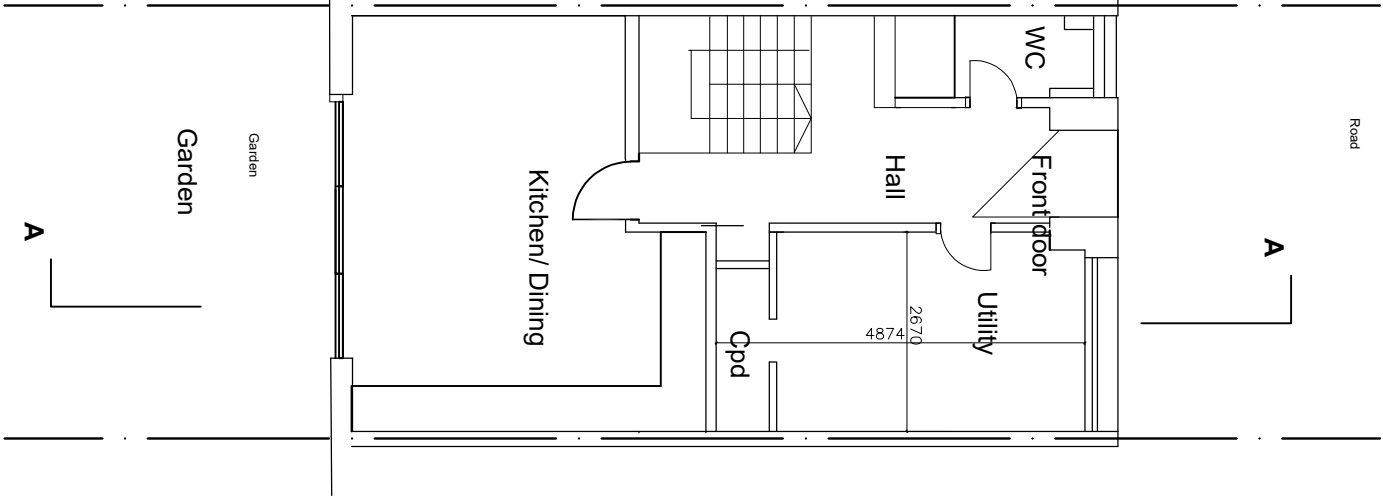

Ground Floor layout

First Floor layout

Second Floor layout

Roof Floor layout

Revisions		
Rev	Date	Description

7 Briary Close London NW3
Existing Ground, First, Second and Roof layout

Scale 1:100 at A3

Date 17.12.22

Drawing Status Planning

Drawing No 100

Job Number 192


Drawn by ZD

Checked by ZD

Revision 01

ZED Architect

55 Church Crescent
London N3 1BL
07971902109
zoe@zedarchitect.com

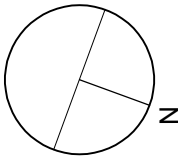

All dimensions to be ratified on site