


KEY

EXTRA STOREY AS PREVIOUSLY APPROVED 2021/4369/P

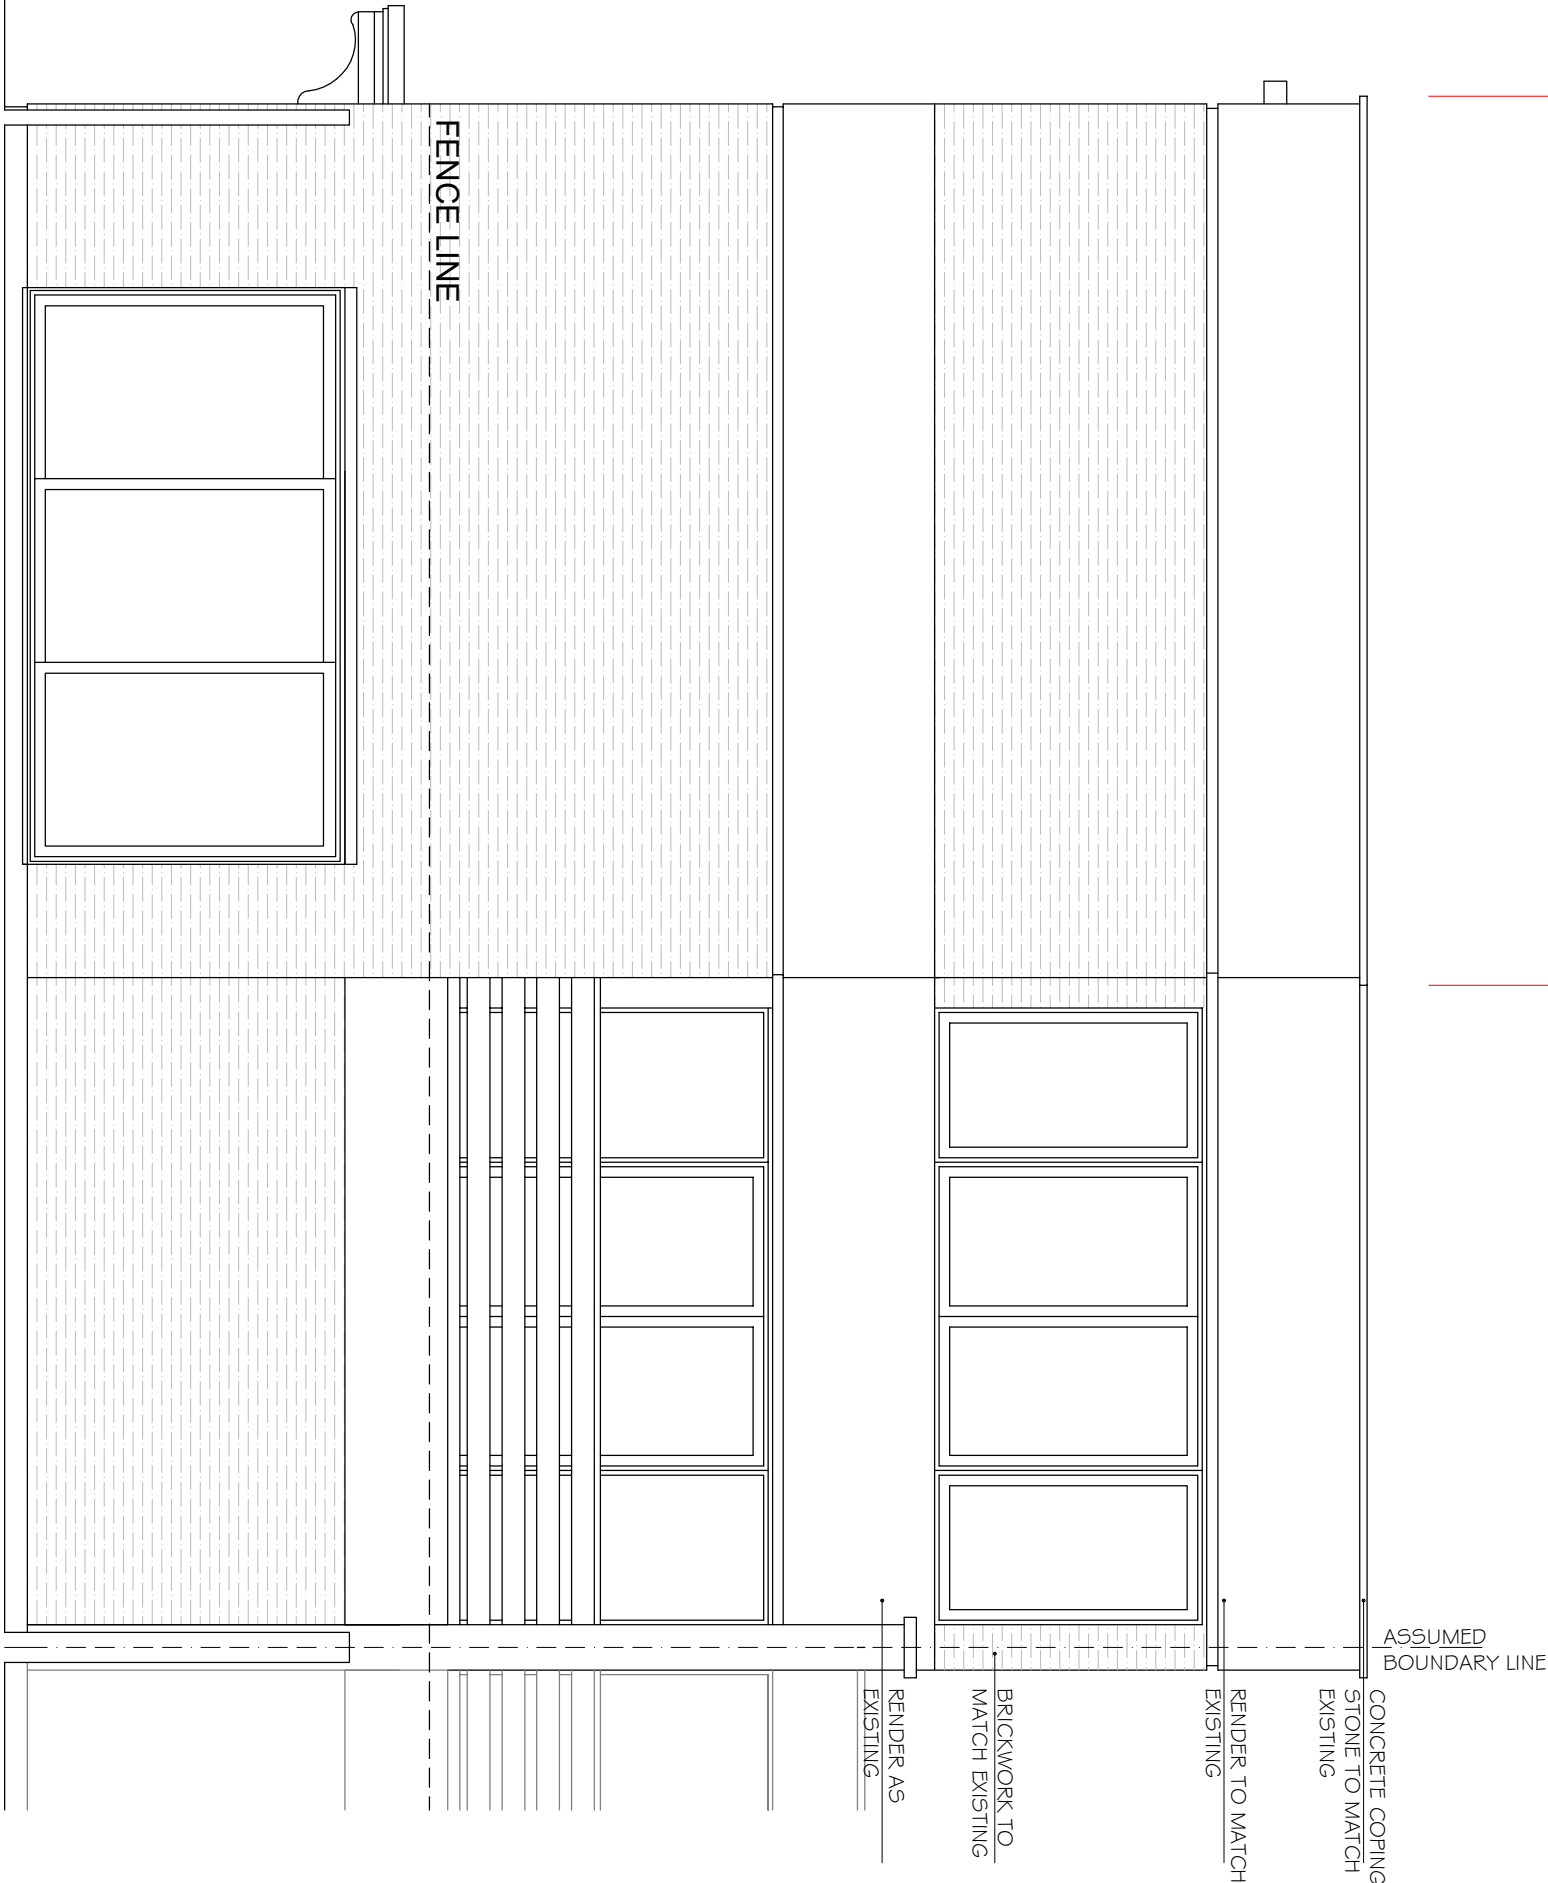

NOTES

1. Do not scale from this drawing.
2. All dimensions are to be confirmed by the contractor and shall remain as shown to the maximum extent possible.
3. Report all drawing errors, omissions and discrepancies to the architect/designer.

KASIA WHITFIELD DESIGN

KASIAWHITFIELD@GMAIL.COM
T: 020 73860652
M: 07989203533

JOB 2 QUICKSWOOD

LONDON NW3 3SJ

TITLE PROPOSED SIDE ELEVATION (SOUTH)

DATE	SCALE	STATUS
2023.01.30	1:50@A3	PLANNING

PROJECT NO.	DRAWING NO.	REVISION
Q2/2	PP5	